




1 FLOOR PLAN  
SCALE 1:100

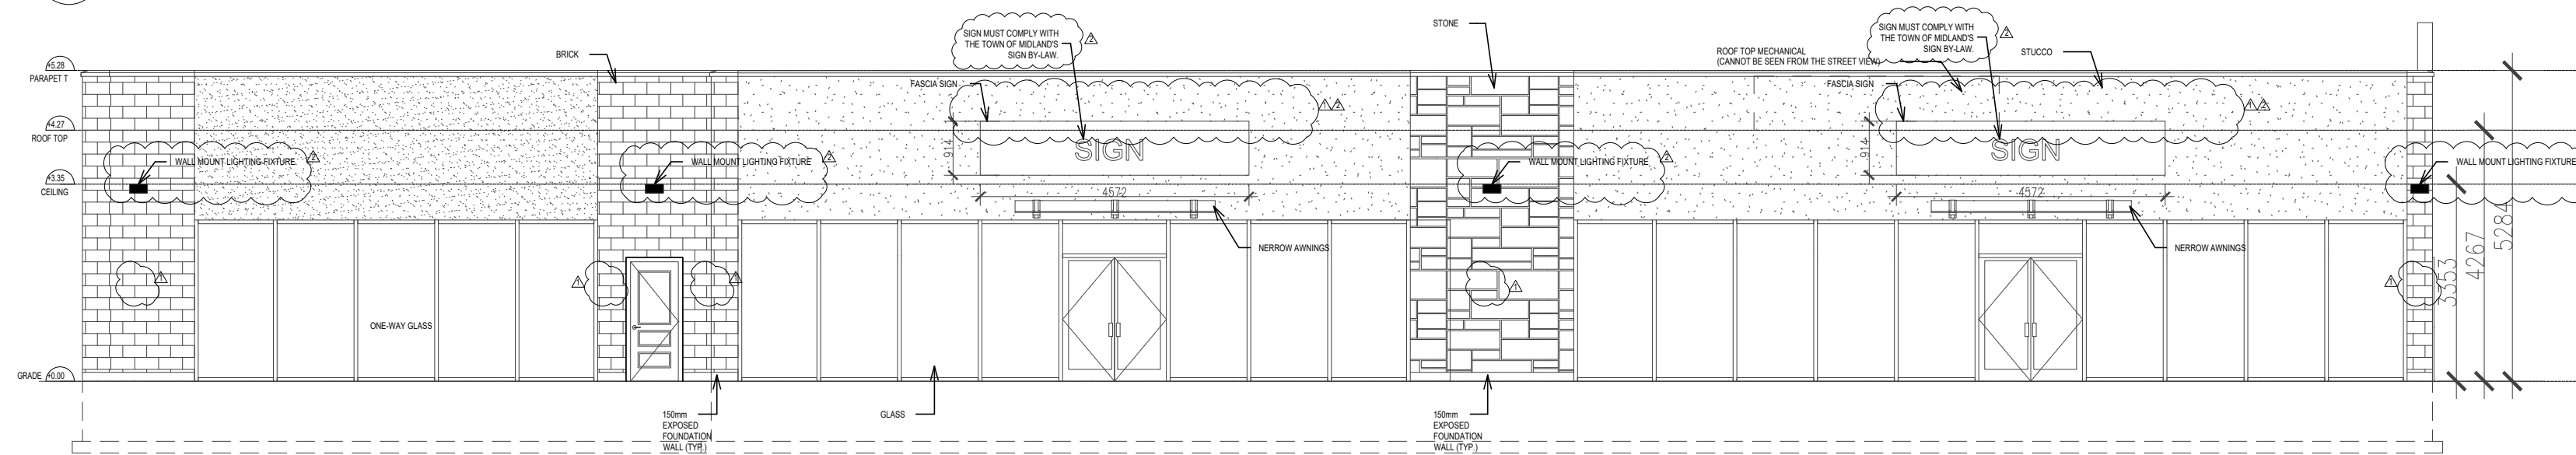


2 WEST ELEVATION  
SCALE 1:100

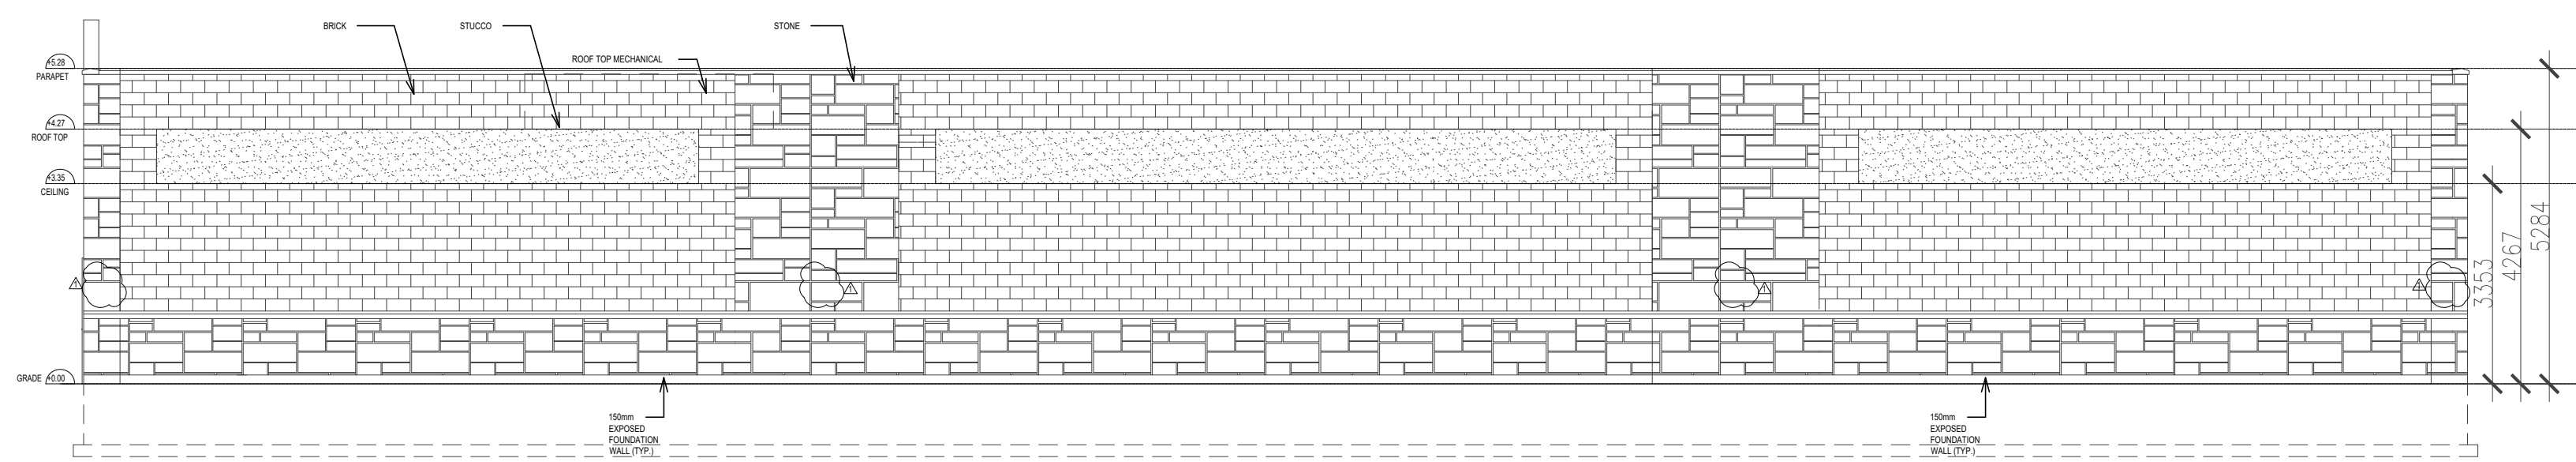


3 EAST ELEVATION  
SCALE 1:100

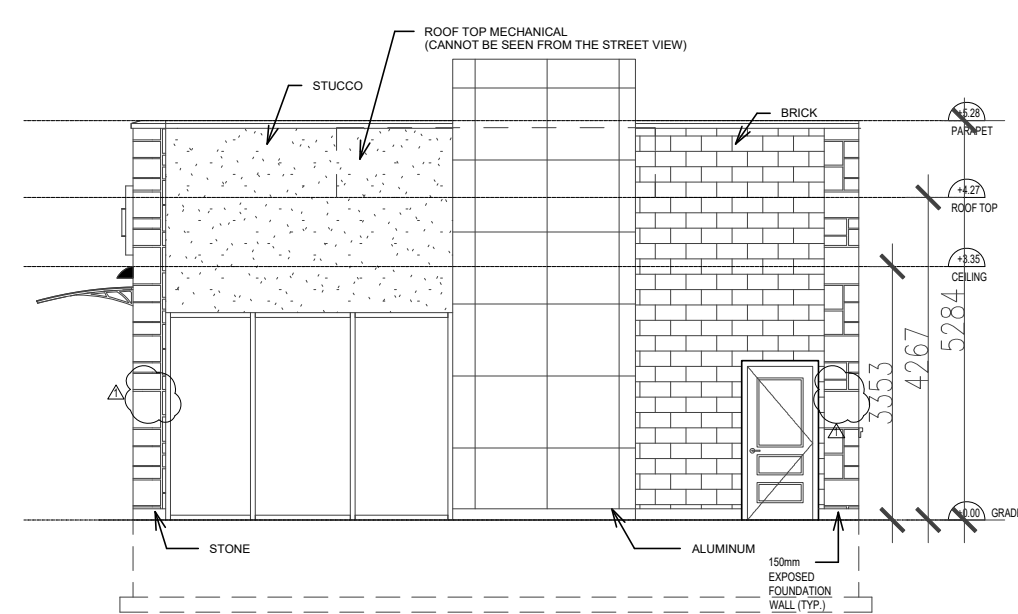


4 SOUTH ELEVATION  
SCALE 1:100

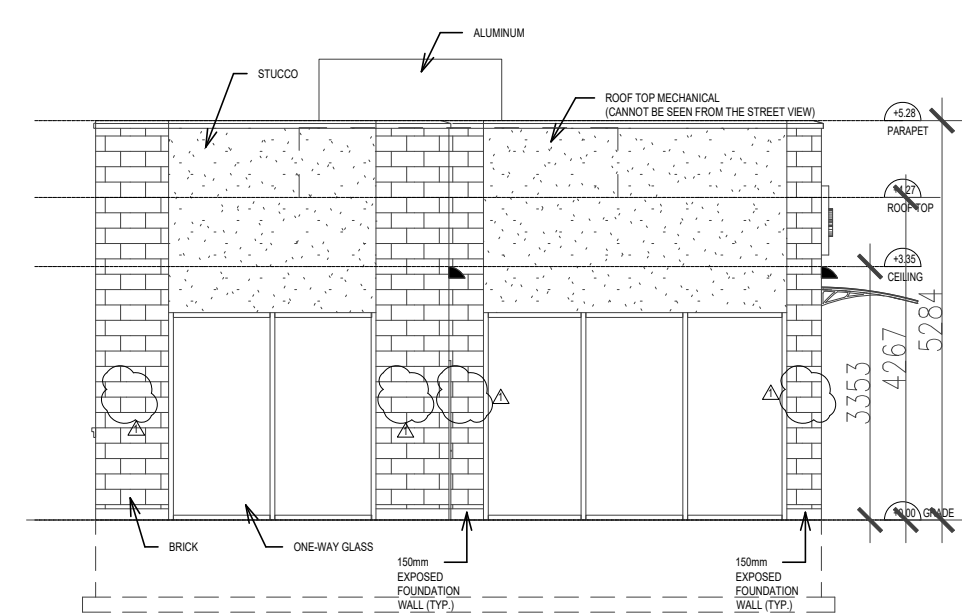


5 NORTH ELEVATION  
SCALE 1:100

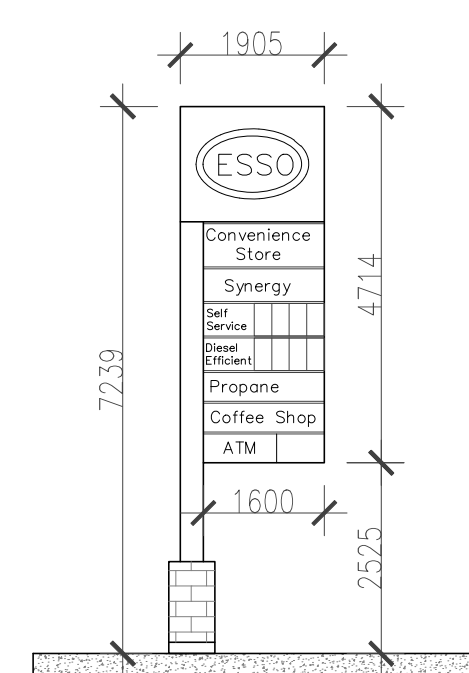

6 PYLON SIGNAGE  
SCALE 1:100

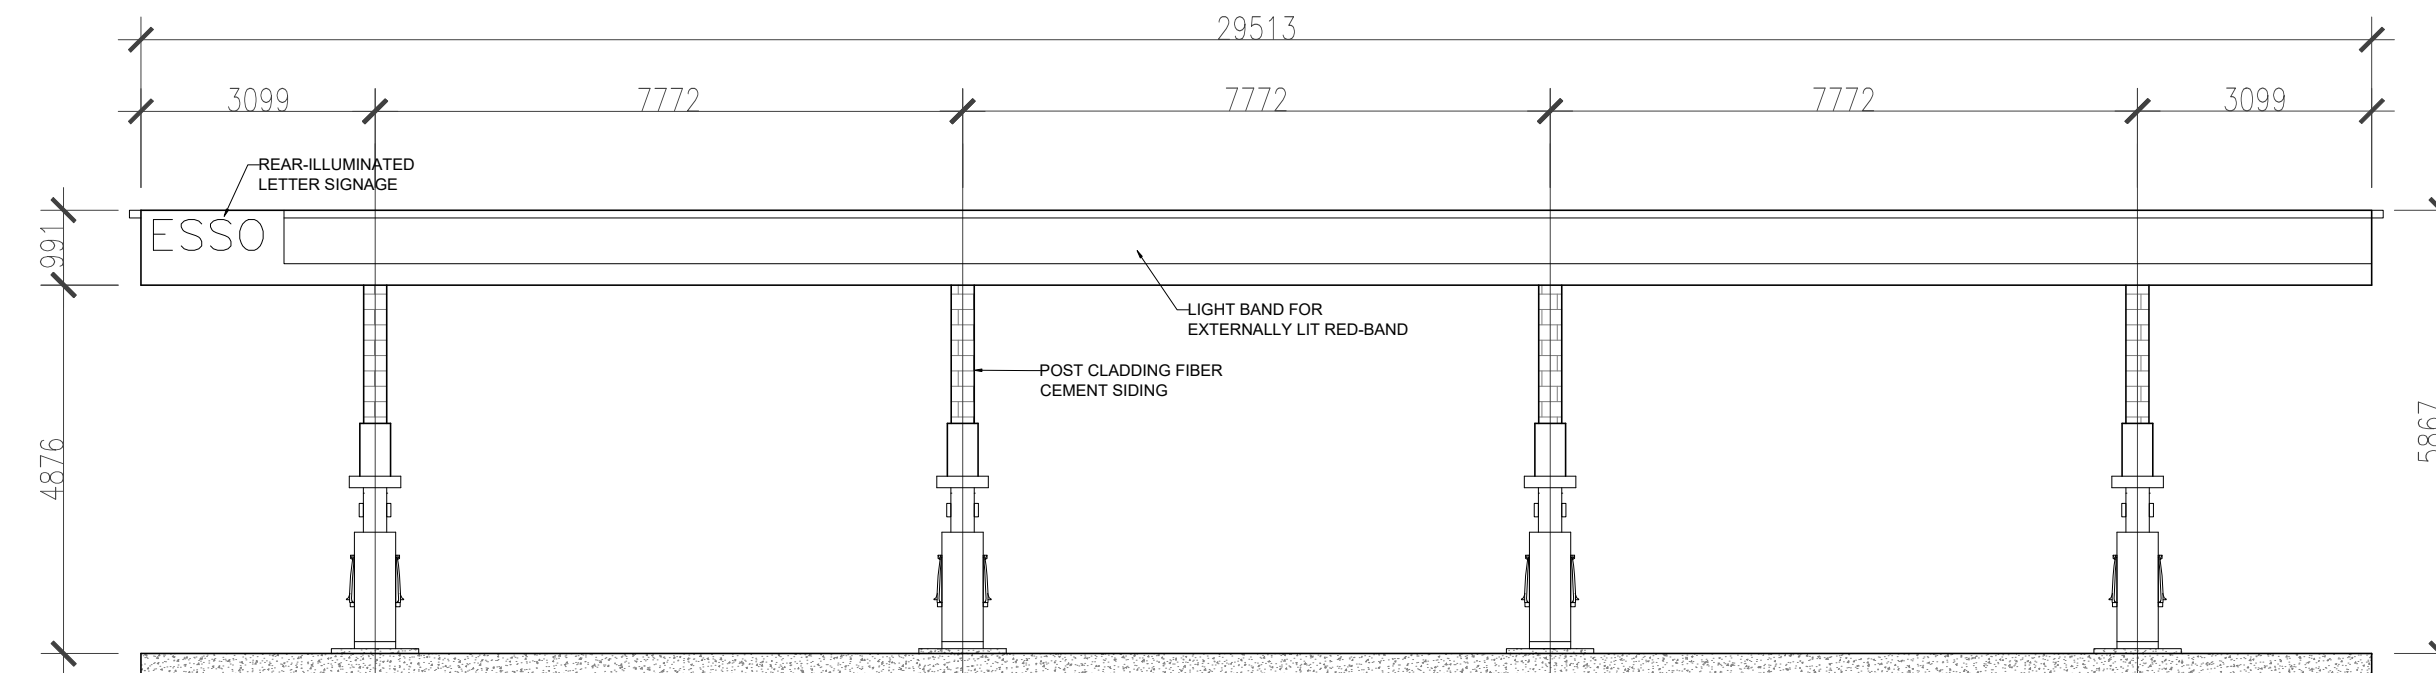

7 CANOPY EAST ELEVATION  
SCALE 1:100

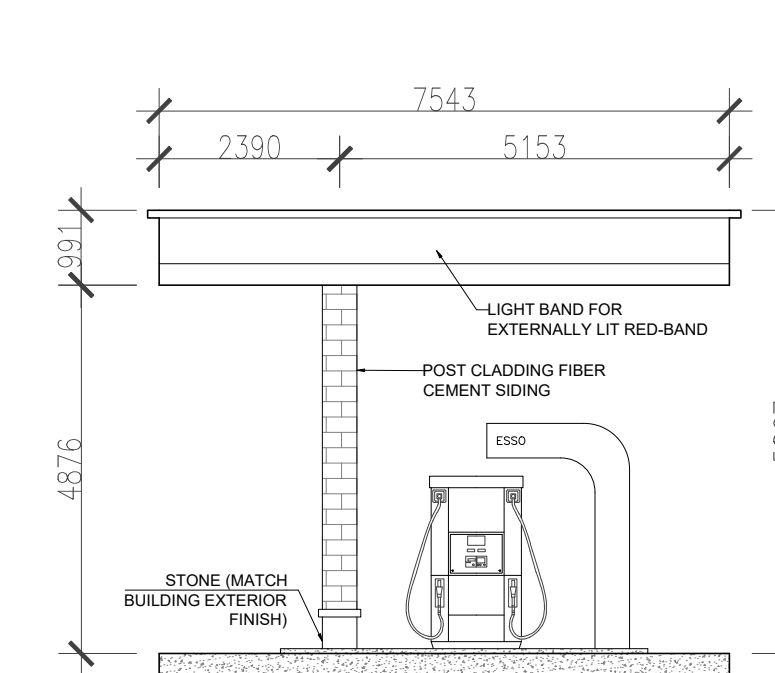

8 CANOPY SOUTH ELEVATION  
SCALE 1:100

"ALL DRAWINGS, SPECIFICATIONS AND RELATED DOCUMENTS ARE THE COPYRIGHT PROPERTY OF THE ARCHITECT AND MUST BE RETURNED UPON REQUEST. REPRODUCTION OF DRAWINGS, SPECIFICATIONS AND RELATED DOCUMENTS IN PART OR IN WHOLE IS FORBIDDEN WITHOUT THE WRITTEN PERMISSION OF THE ARCHITECT."

DO NOT SCALE DRAWINGS.

CONTRACTOR MUST CHECK & VERIFY ALL DIMENSIONS ON SITE.

THIS DRAWING IS NOT TO BE USED FOR CONSTRUCTION UNTIL SIGNED BY THE ARCHITECT.

No.	Issued	Date	By
10	REVISED FOR SPA	MAR 02, 2023	RF
9	REVISED FOR SPA	OCT 21, 2022	ML
8	REVISED FOR SPA	MAR 10, 2022	ML
7	REVISED FOR SPA	FEB 13, 2022	AT
6	REVISED FOR CLIENT	AUG 23, 2021	AT
5	REVISED FOR CLIENT	AUG 06, 2021	AT
4	REVISED FOR CITY	JULY 28, 2021	AT
3	APPROVAL BY CLIENT	JULY 22, 2021	AT
2	REVISED FOR CLIENT	JULY 20, 2021	AT
1	APPROVAL BY CLIENT	MAY 31, 2021	AT

TRUE NORTH

N

**FRONTOP ENGINEERING LIMITED**  
 101 Amber Street, Unit 1&2, Markham ON L3R 3B2  
 Website: www.frontop.ca Email: info@frontop.ca  
 Telephone: (905) 947 0900 Fax: (905) 305 9370

**16621 HWY 12, MIDLAND, ONTARIO**

**GAS STATION**

Project number	DES21-03-13A
Drawn	R.F. Scale AS NOTED
Checked	F.F. Date 2023-03-02 2:38:05 PM


**PLAN AND ELEVATIONS**

Drawing No. **A2.0**







1 WEST ELEVATION  
SCALE 1:75

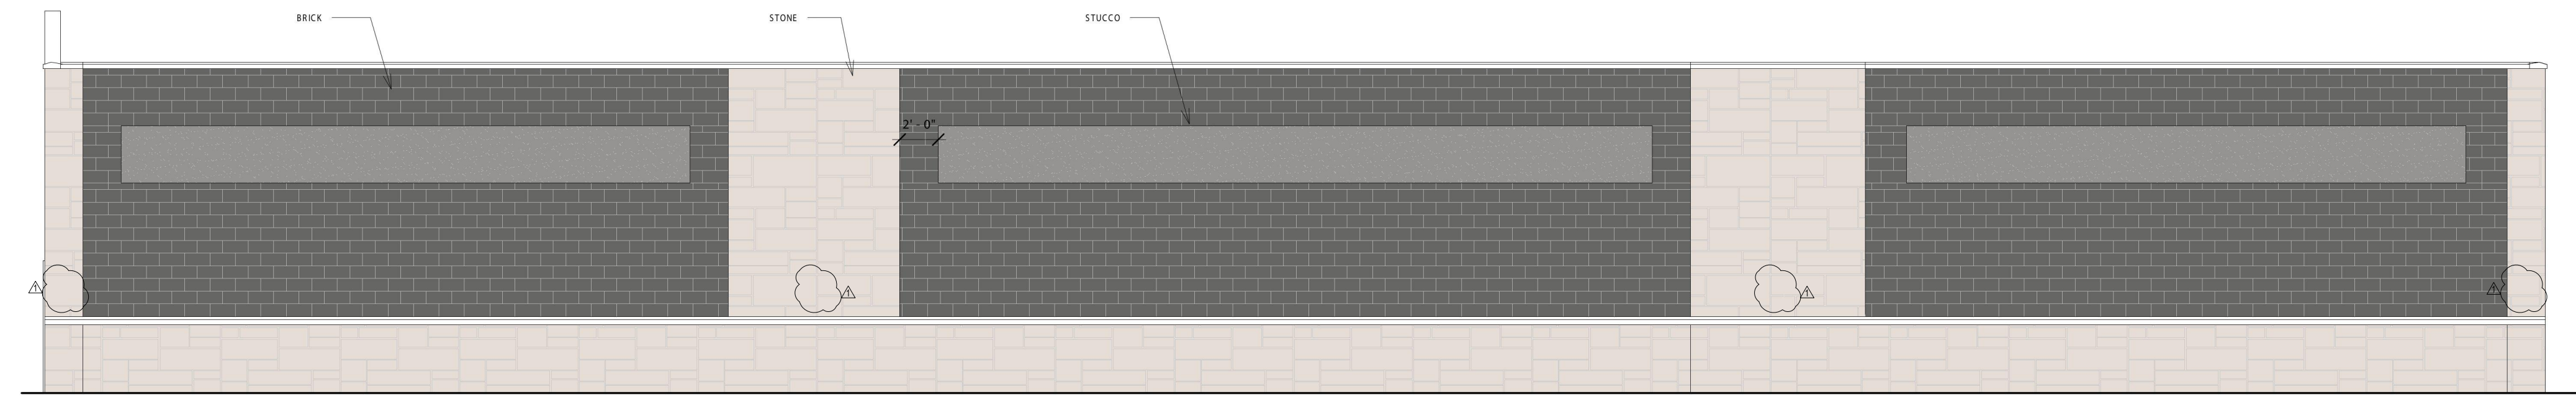

2 EAST ELEVATION  
SCALE 1:75

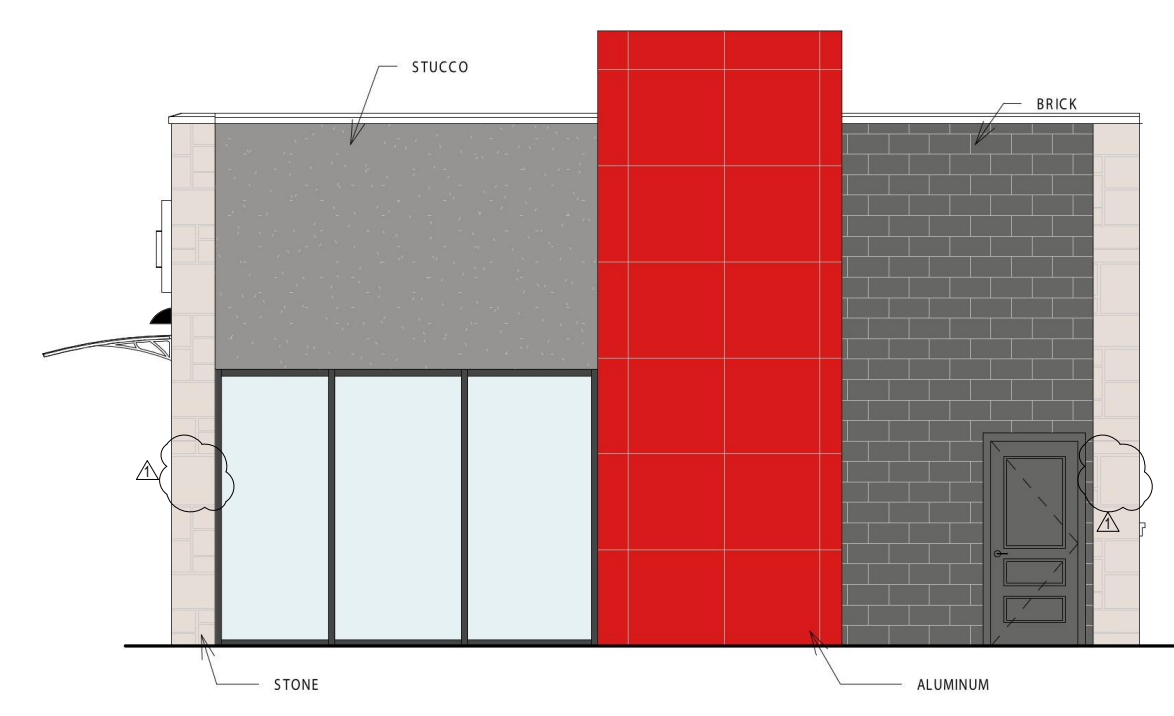

3 SOUTH ELEVATION  
SCALE 1:75

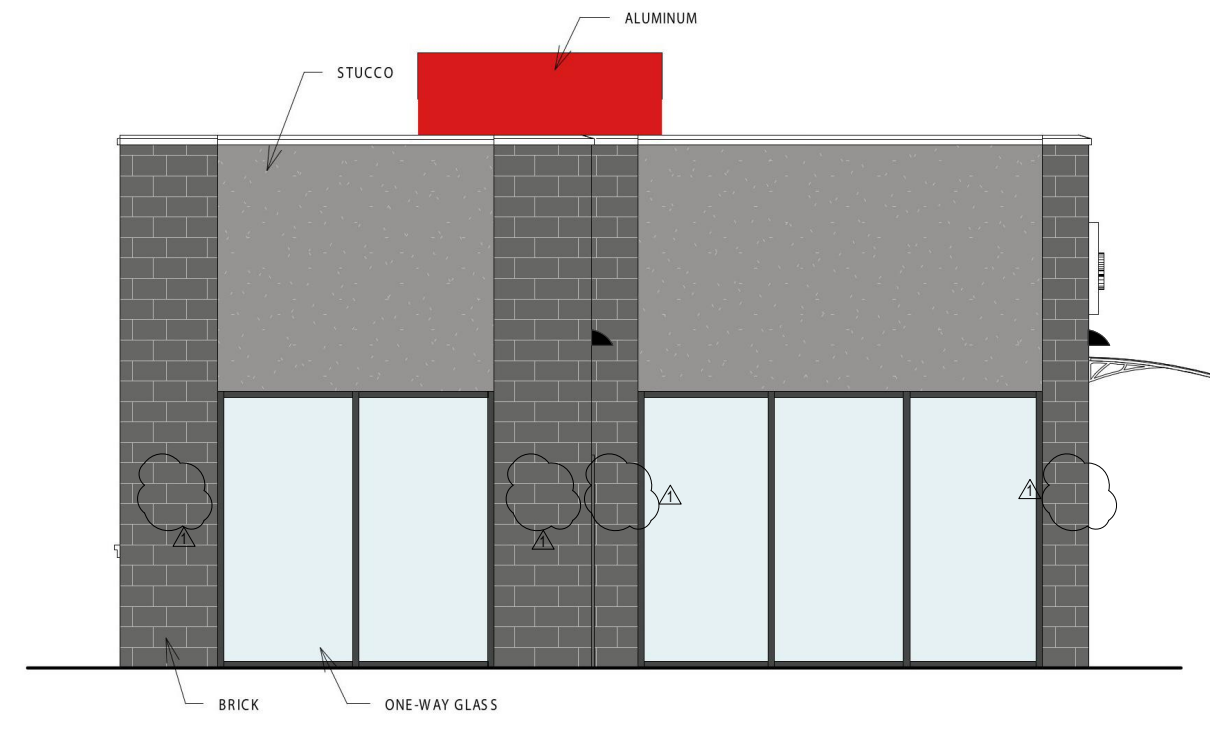

4 NORTH ELEVATION  
SCALE 1:75


"ALL DRAWINGS, SPECIFICATIONS AND RELATED DOCUMENTS ARE THE COPYRIGHT PROPERTY OF THE ARCHITECT AND MUST BE RETURNED UPON REQUEST. REPRODUCTION OF DRAWINGS, SPECIFICATIONS AND RELATED DOCUMENTS IN PART OR IN WHOLE IS FORBIDDEN WITHOUT THE WRITTEN PERMISSION OF THE ARCHITECT."

DO NOT SCALE DRAWINGS.

CONTRACTOR MUST CHECK & VERIFY ALL DIMENSIONS ON SITE.

THIS DRAWING IS NOT TO BE USED FOR CONSTRUCTION UNTIL SIGNED BY THE ARCHITECT.

No.	Issued	Date	By
10	REVISED FOR SPA	MAR 02, 2023	RF
9	REVISED FOR SPA	OCT 21, 2022	ML
8	REVISED FOR SPA	MAR 10, 2022	ML
7	REVISED FOR SPA	FEB 13, 2022	AT
6	REVISED FOR CLIENT	AUG 23, 2021	AT
5	REVISED FOR CLIENT	AUG 06, 2021	AT
4	REVISED FOR CITY	JULY 28, 2021	AT
3	APPROVAL BY CLIENT	JULY 22, 2021	AT
2	REVISED FOR CLIENT	JULY 20, 2021	AT
1	APPROVAL BY CLIENT	MAY 31, 2021	AT

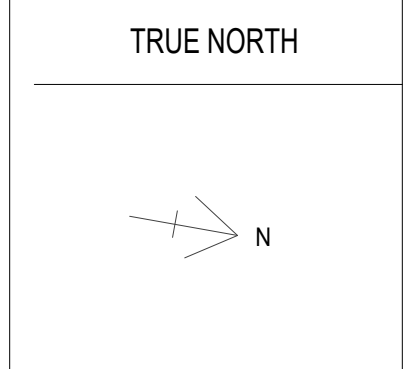

**FRONTOP ENGINEERING LIMITED**  
101 Amber Street, Unit 1&2, Markham ON L3R 3B2  
Website: www.frontop.ca Email: info@frontop.ca  
Telephone: (905) 947 0900 Fax: (905) 305 9370

16621 HWY 12, MIDLAND,  
ONTARIO

GAS STATION

Project number DES21-03-13A

Drawn R.F. Scale AS NOTED

Checked F.F. Date 2023-03-02 2:38:05 PM

COLOUR ELEVATIONS

Drawing No. A3.0