



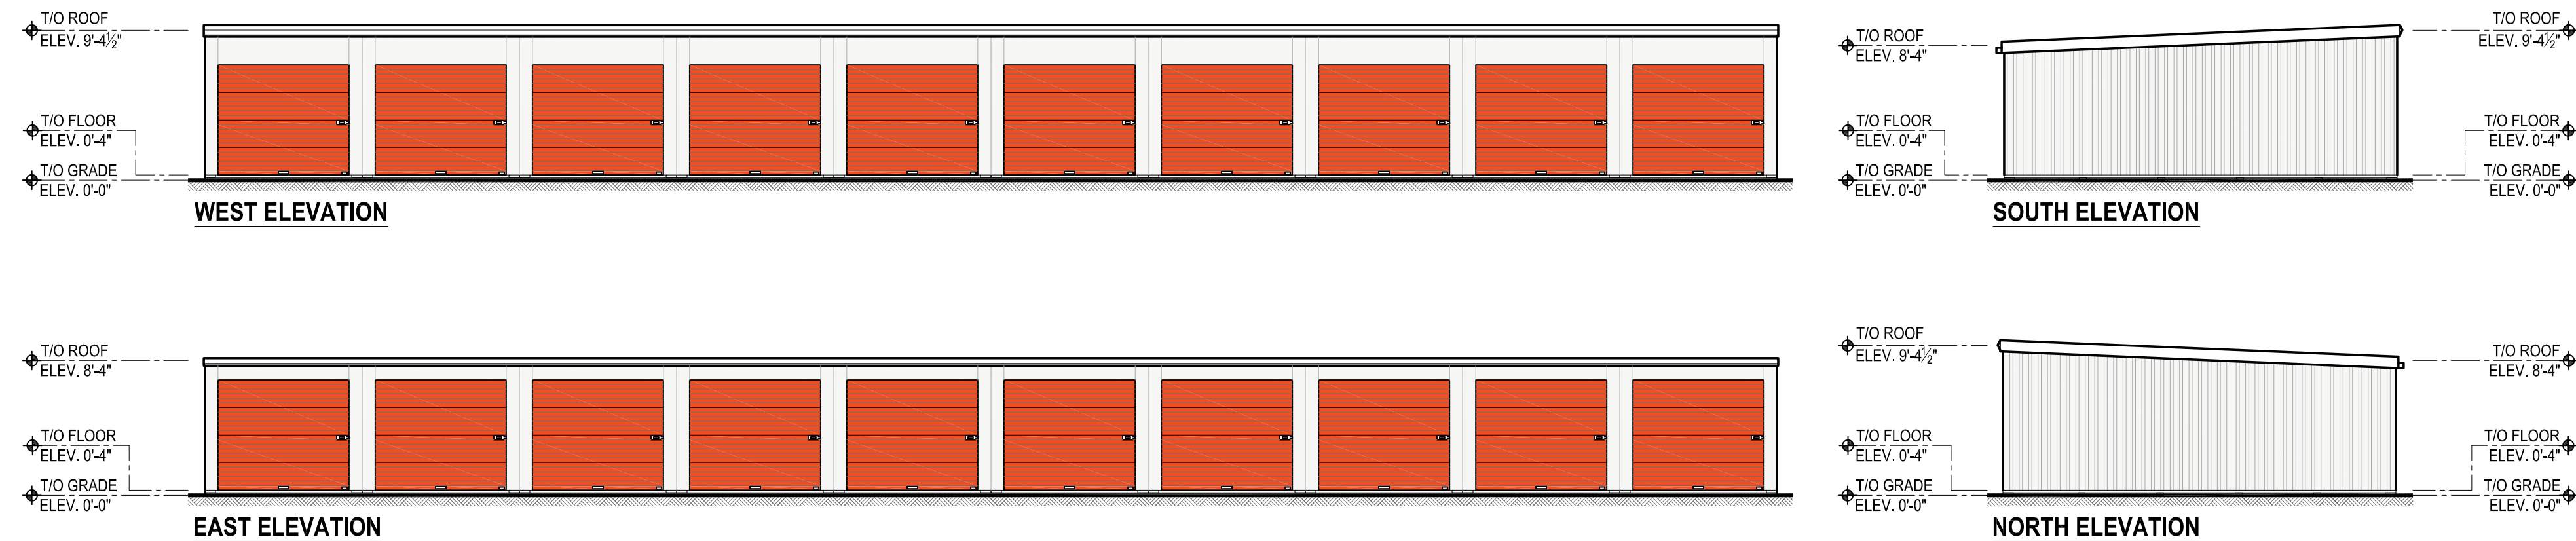

SCALE: $\frac{1}{8}" = 1'-0"$

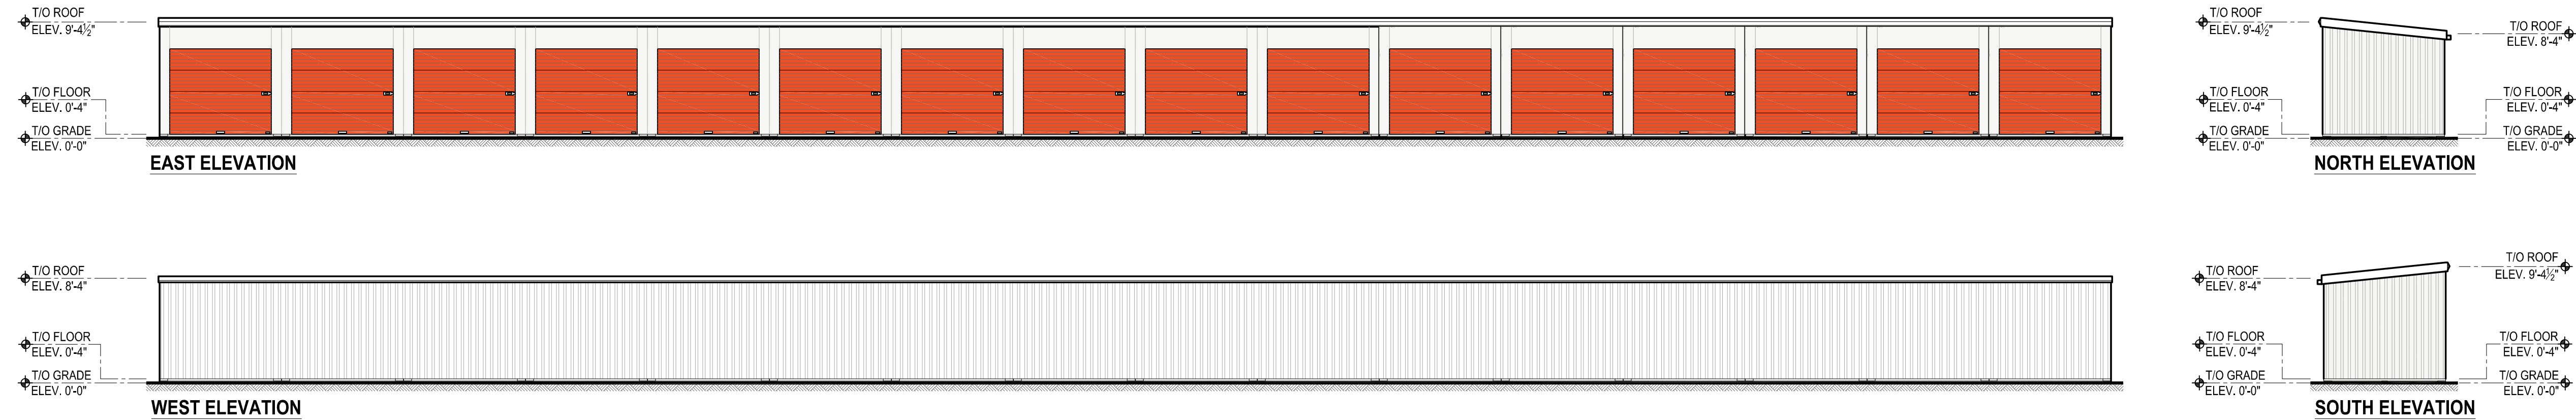

SCALE: $\frac{1}{8}" = 1'-0"$



SCALE: $\frac{1}{8}" = 1'-0"$

SHEET NOTES:				
THESE NOTES APPLY TO ALL DRAWINGS.				
1	DO NOT SCALE THE DRAWINGS, USE ONLY NOTED DIMENSIONS			
2	CONTRACTOR SHALL CHECK AND VERIFY ALL DIMENSIONS SHOWN ON DRAWINGS AND ON SITE PRIOR TO COMMENCEMENT OF ANY WORK AND REPORT ANY DISCREPANCIES TO THE ARCHITECT.			
3	DIMENSIONS SHOWN ON DRAWINGS ARE NOMINAL ONLY AND SHALL BE ADJUSTED TO SUIT ON-SITE CONDITIONS.			
4	ALL WORK SHALL BE IN ACCORDANCE WITH THE LATEST REVISED EDITION OF THE ONTARIO BUILDING CODE AND ALL APPLICABLE LAWS.			
REVISIONS:				
NO.	DATE	INITIALS	NOTES	
1		UHI	Updated 3 story Templates For Consultants	
2	09/2024	UHI	Updated 3 story Templates For Consultants	
3	11/2024	UHI	Updated 3 story Templates For Consultants	
4	03/2025	JMA	ISSUED FOR SITE PLAN APPROVAL	
5	-	-	-	
6	-	-	-	
7	-	-	-	
8	-	-	-	

PROFESSIONAL SEAL:



JMA
Jessica MacDonald Architect Inc.
25 Mississauga St. E. UPPER
Unit #3, Oakville, ON | L3V 1V4
+1 705-325-0761
jessica@jmachitect.ca

SITE ADDRESS:

U-Haul Moving & Storage
of Midland
16728 Highway 12
Midland, ON

SHEET CONTENTS:

ELEVATIONS
BUILDINGS
C,D,E,& F

841076

DRAWN:	JMA
CHECKED:	XX
DATE:	03/01/2025

A4.5

A4.5 ELEVATIONS - BUILDING C,D,E & F, 25003