



NO.	ISSUED	DATE
SPA RESUBMISSION		2020.05.11
CLIENT REVIEW		2020.04.30

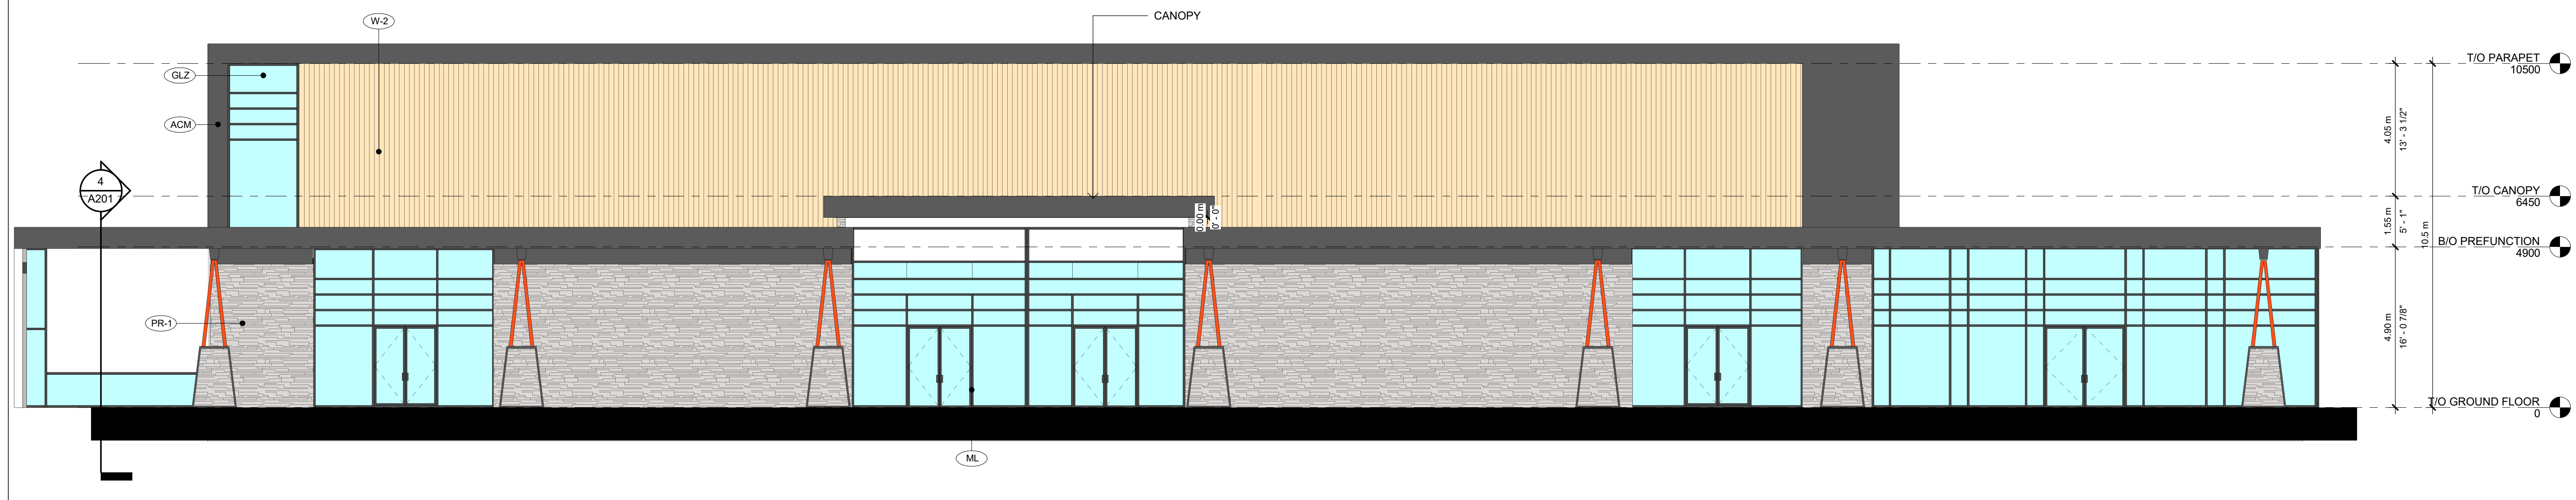


2 NORTH ELEVATION
A201 1 : 100

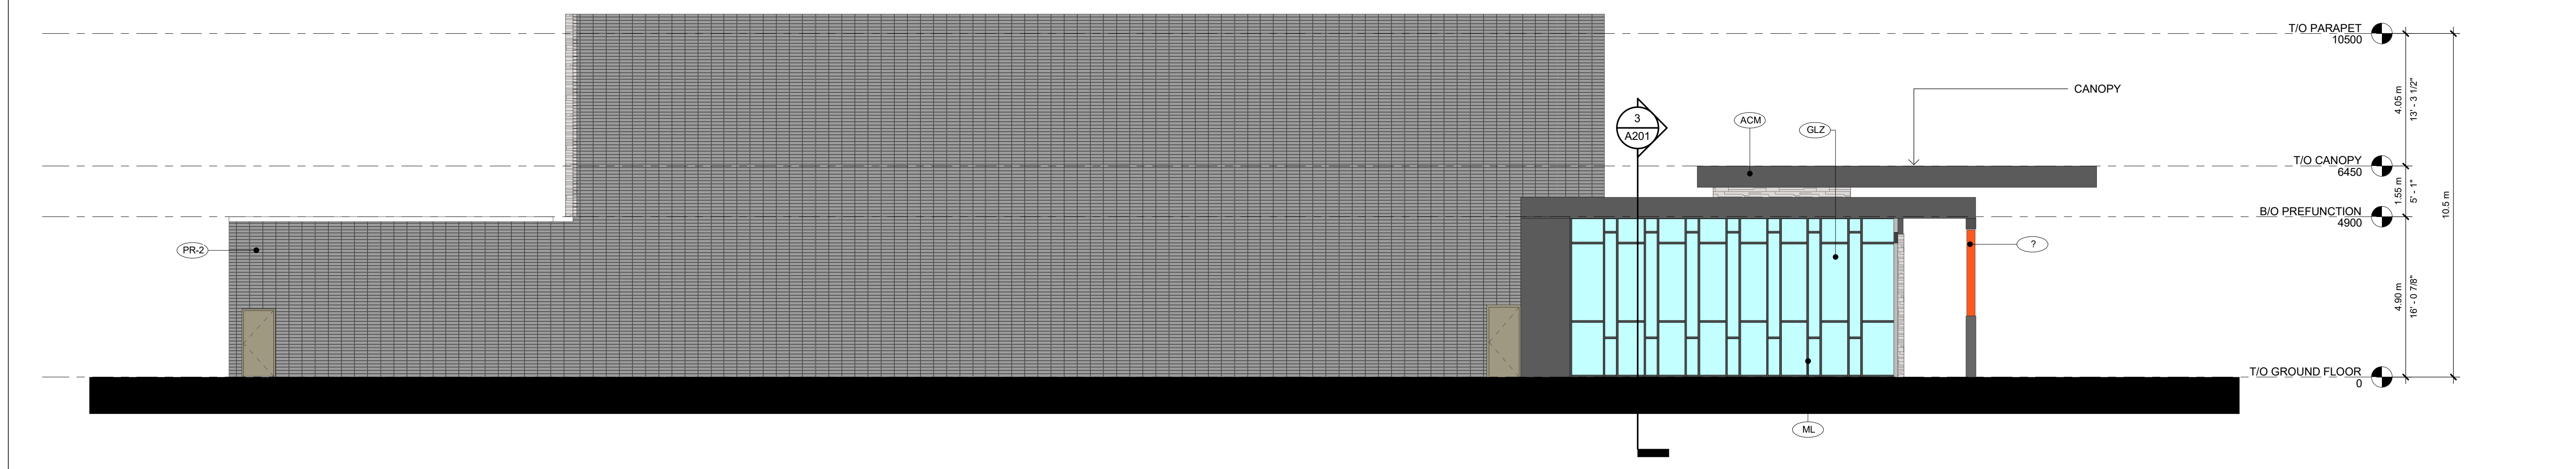


1 EAST ELEVATION
A201 1 : 100

MATERIAL SUMMARY	
CODE	DESCRIPTION
ACM	ALUMINUM CLADDING CHARCOAL
ACM-WD	ALUMINUM PANEL - WALNUT FINISH
GLZ	GLAZING
ML	MULLION - BLACK
PR-1	PRECAST CONCRETE - GREY STONE PATTERN
PR-2	PRECAST - STACKED BRICK PATTERN - CHARCOAL
W-2	LONGBOARD ALUMINUM CLADDING - DARK WALNUT

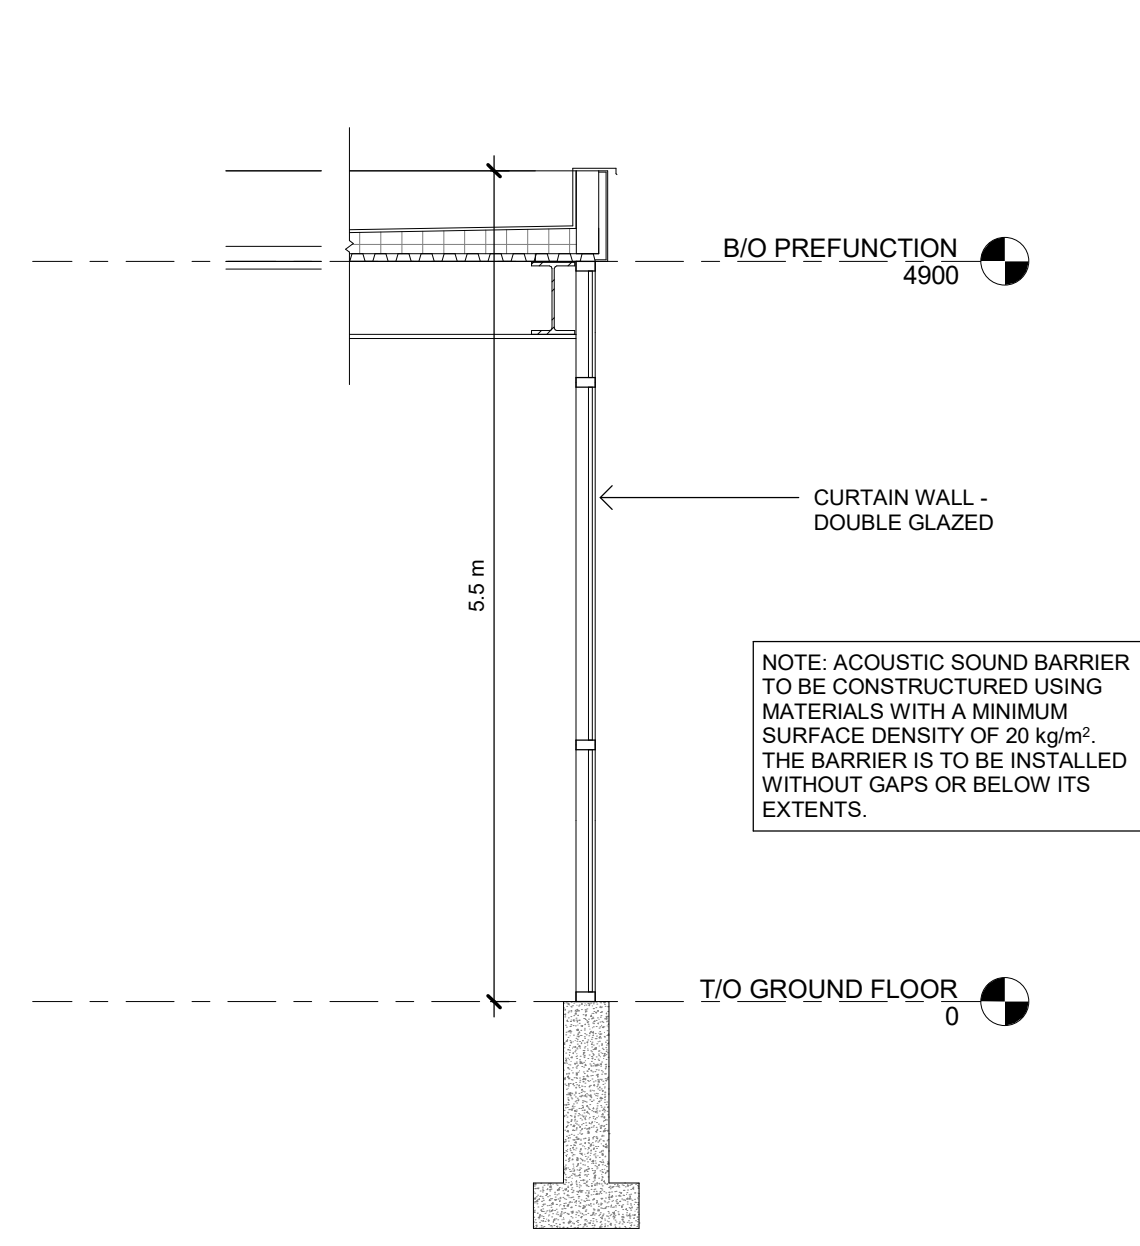


3 PATIO WALL - EAST ACOUSTIC BARRIER
A201 1 : 50

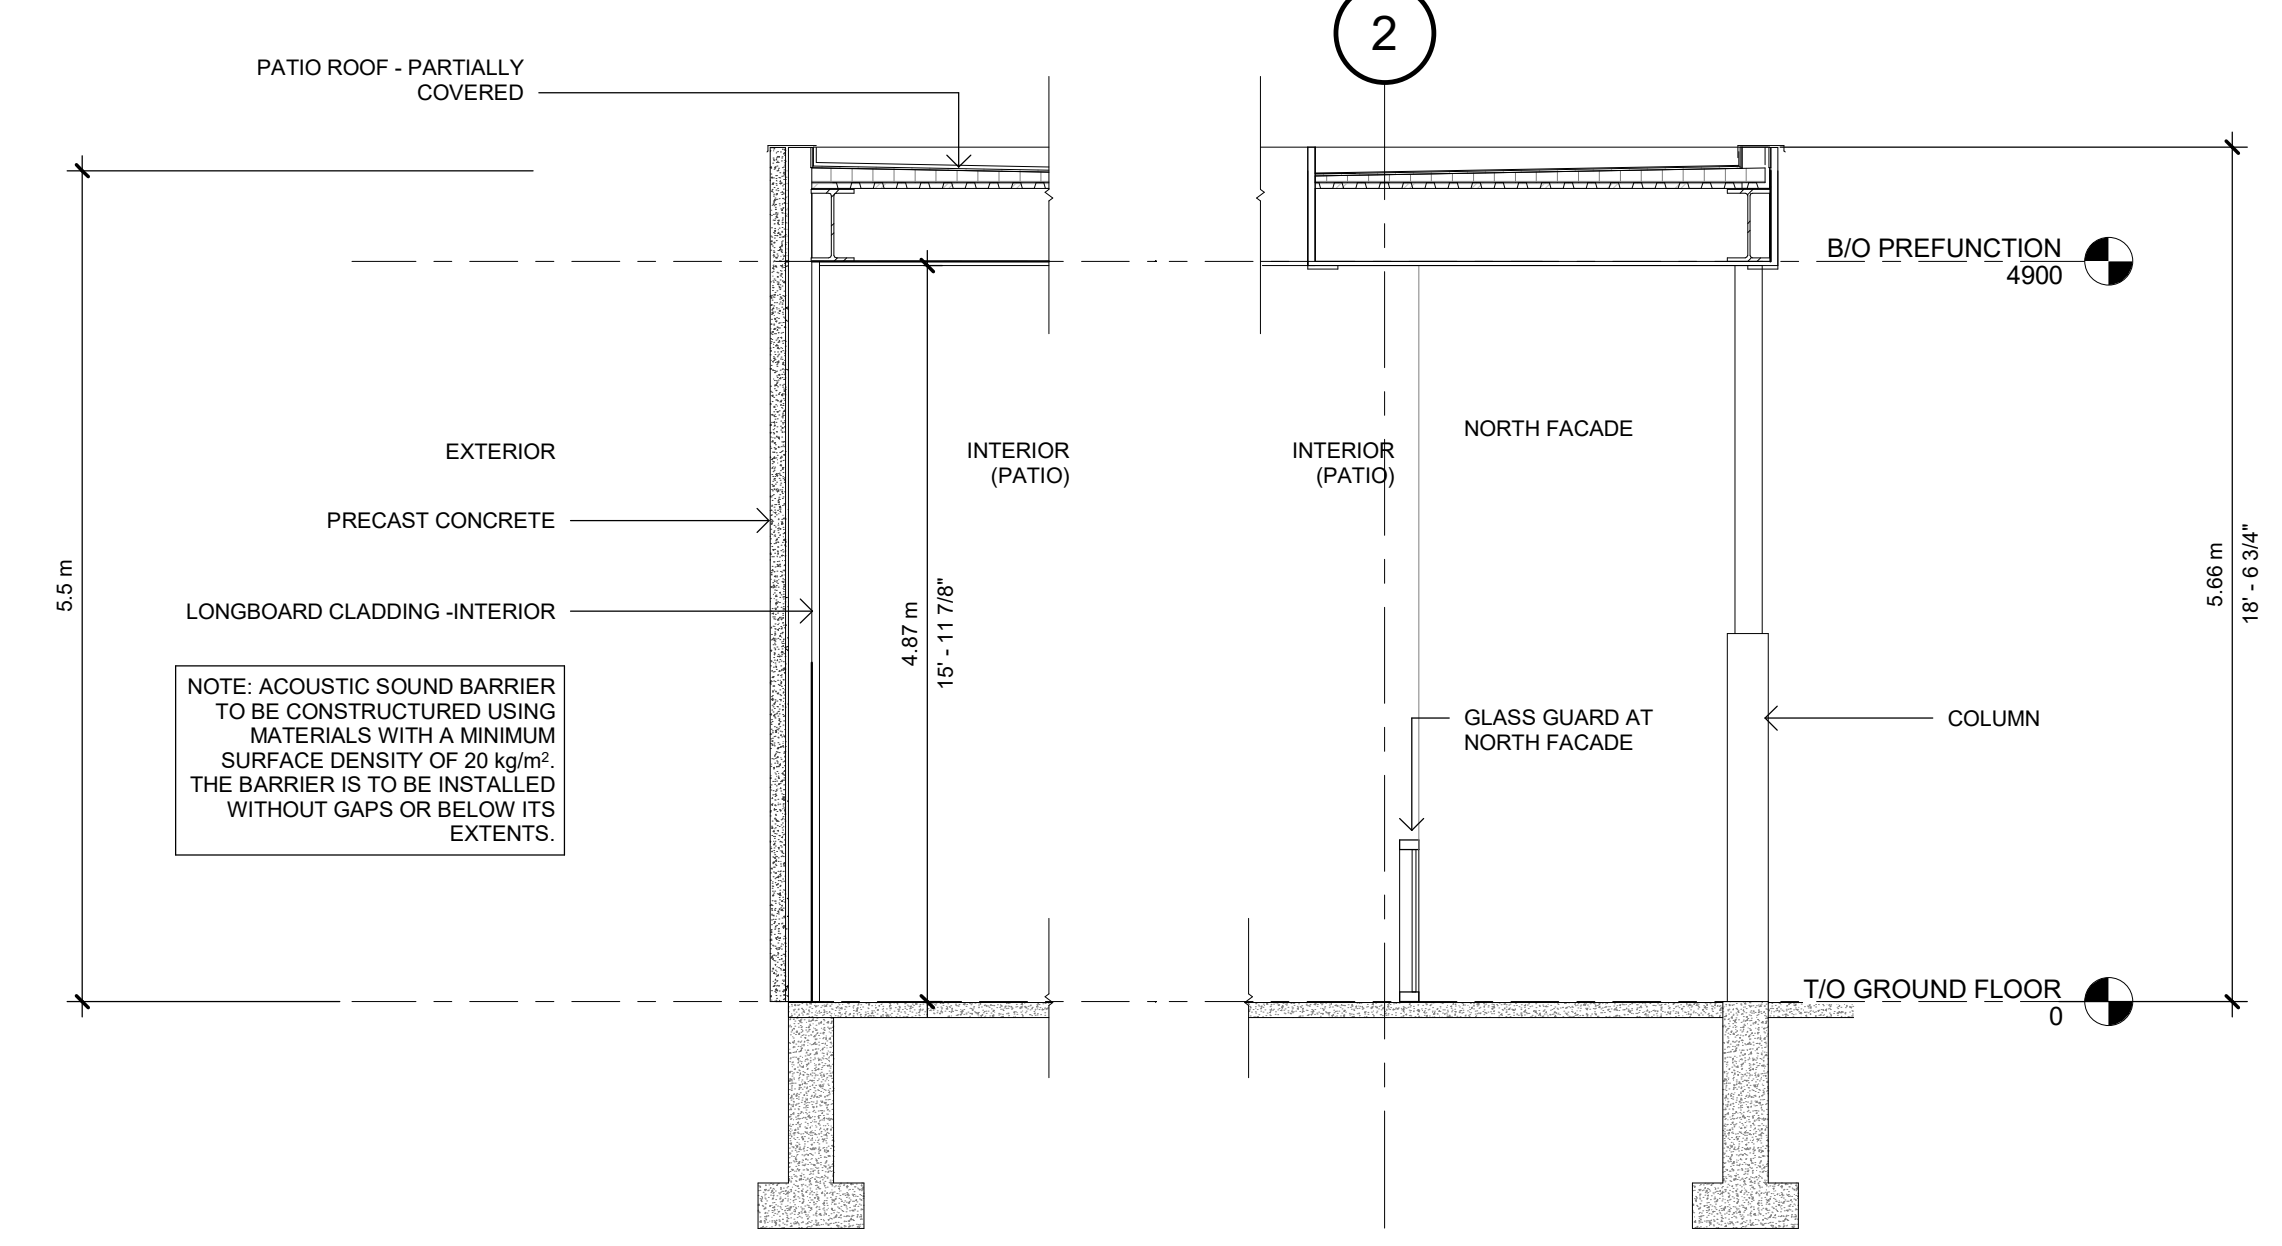

4 PATIO WALL - SOUTH ACOUSTIC BARRIER
A201 1 : 50

DO NOT SCALE DRAWINGS. USE ONLY DRAWINGS MARKED 'ISSUED FOR CONSTRUCTION'. VERIFY CONFIGURATIONS AND DIMENSIONS ON SITE BEFORE BEGINNING WORK. NOTIFY ARCHITECT IMMEDIATELY OF ANY ERRORS, OMISSIONS OR DISCREPANCIES.
CHAMBERLAIN ARCHITECT SERVICES LIMITED AND CHAMBERLAIN CONSTRUCTION SERVICES LIMITED HAVE SIMILAR OWNERSHIP.
CLIENT

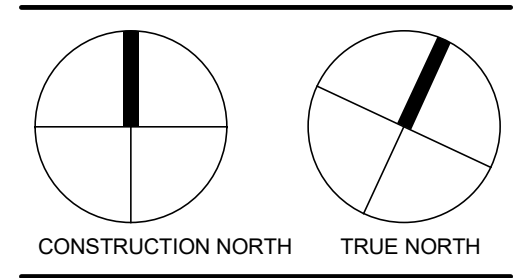

MIDLAND EVENT CENTER

SHEET NAME

EXTERIOR ELEVATIONS

START DATE MARCH 2019
DRAWN BY SM, MOR
CHECKED BY SM
SCALE As indicated
PROJECT NO. 118067

DRAWING

A201

C:\Users\smor\Documents\118067 - Midland Event Centre - 2021.05.28 - smoripd.rvt 3/25/2023 3:40:31 PM