

the 526

DESANTIS

Project No. 6998



Revisions

2023.08.22	SCHEMATIC DRAFT
2023.12.21	PRECONSULT
2024.04.19	WINDOW QUOTE
2024.05.31	GFA UPDATE

Notes

1. Do not scale drawings.
2. Drawings remain property of H

Project North

Scale $1/8" = 1'-0"$

ELEVATIONS 1

A2.1


Sheet No. ©202




1 SOUTH ELEVATION
SCALE: 1/8" = 1'-0"




2 NORTH ELEVATION
SCALE: 1/8" = 1'-0"

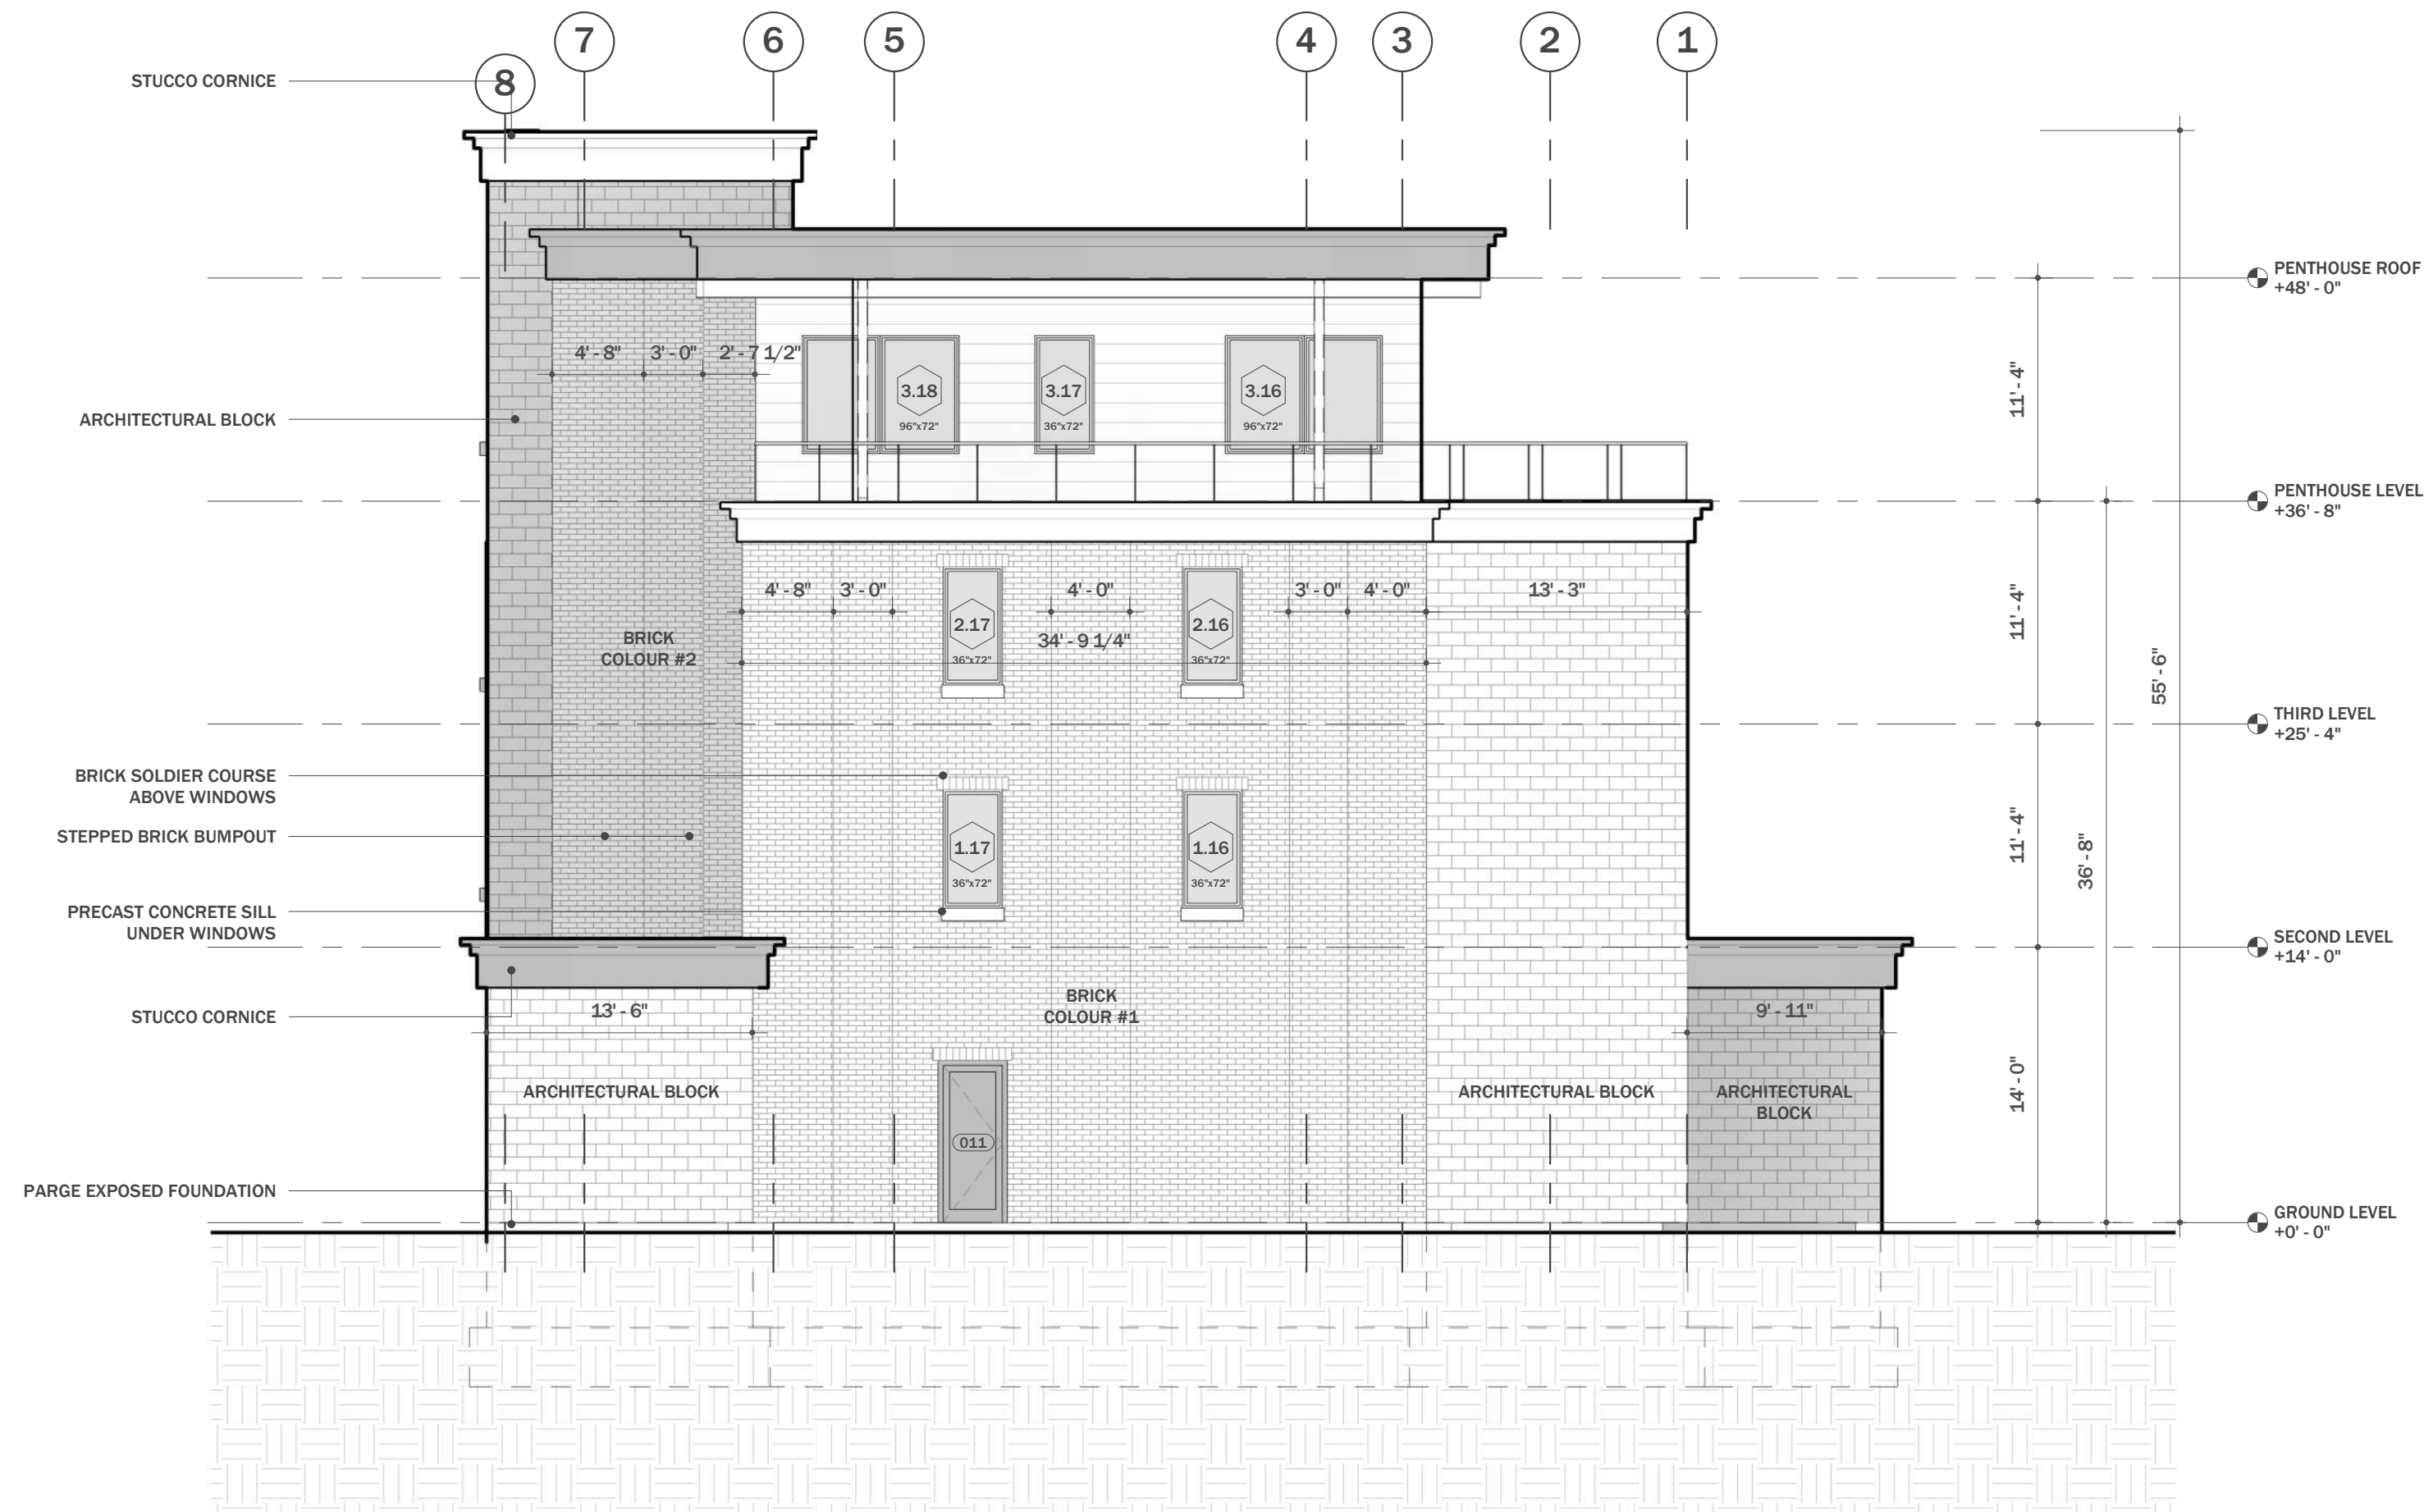

1 EAST ELEVATION
SCALE: 1/8" = 1'-0"

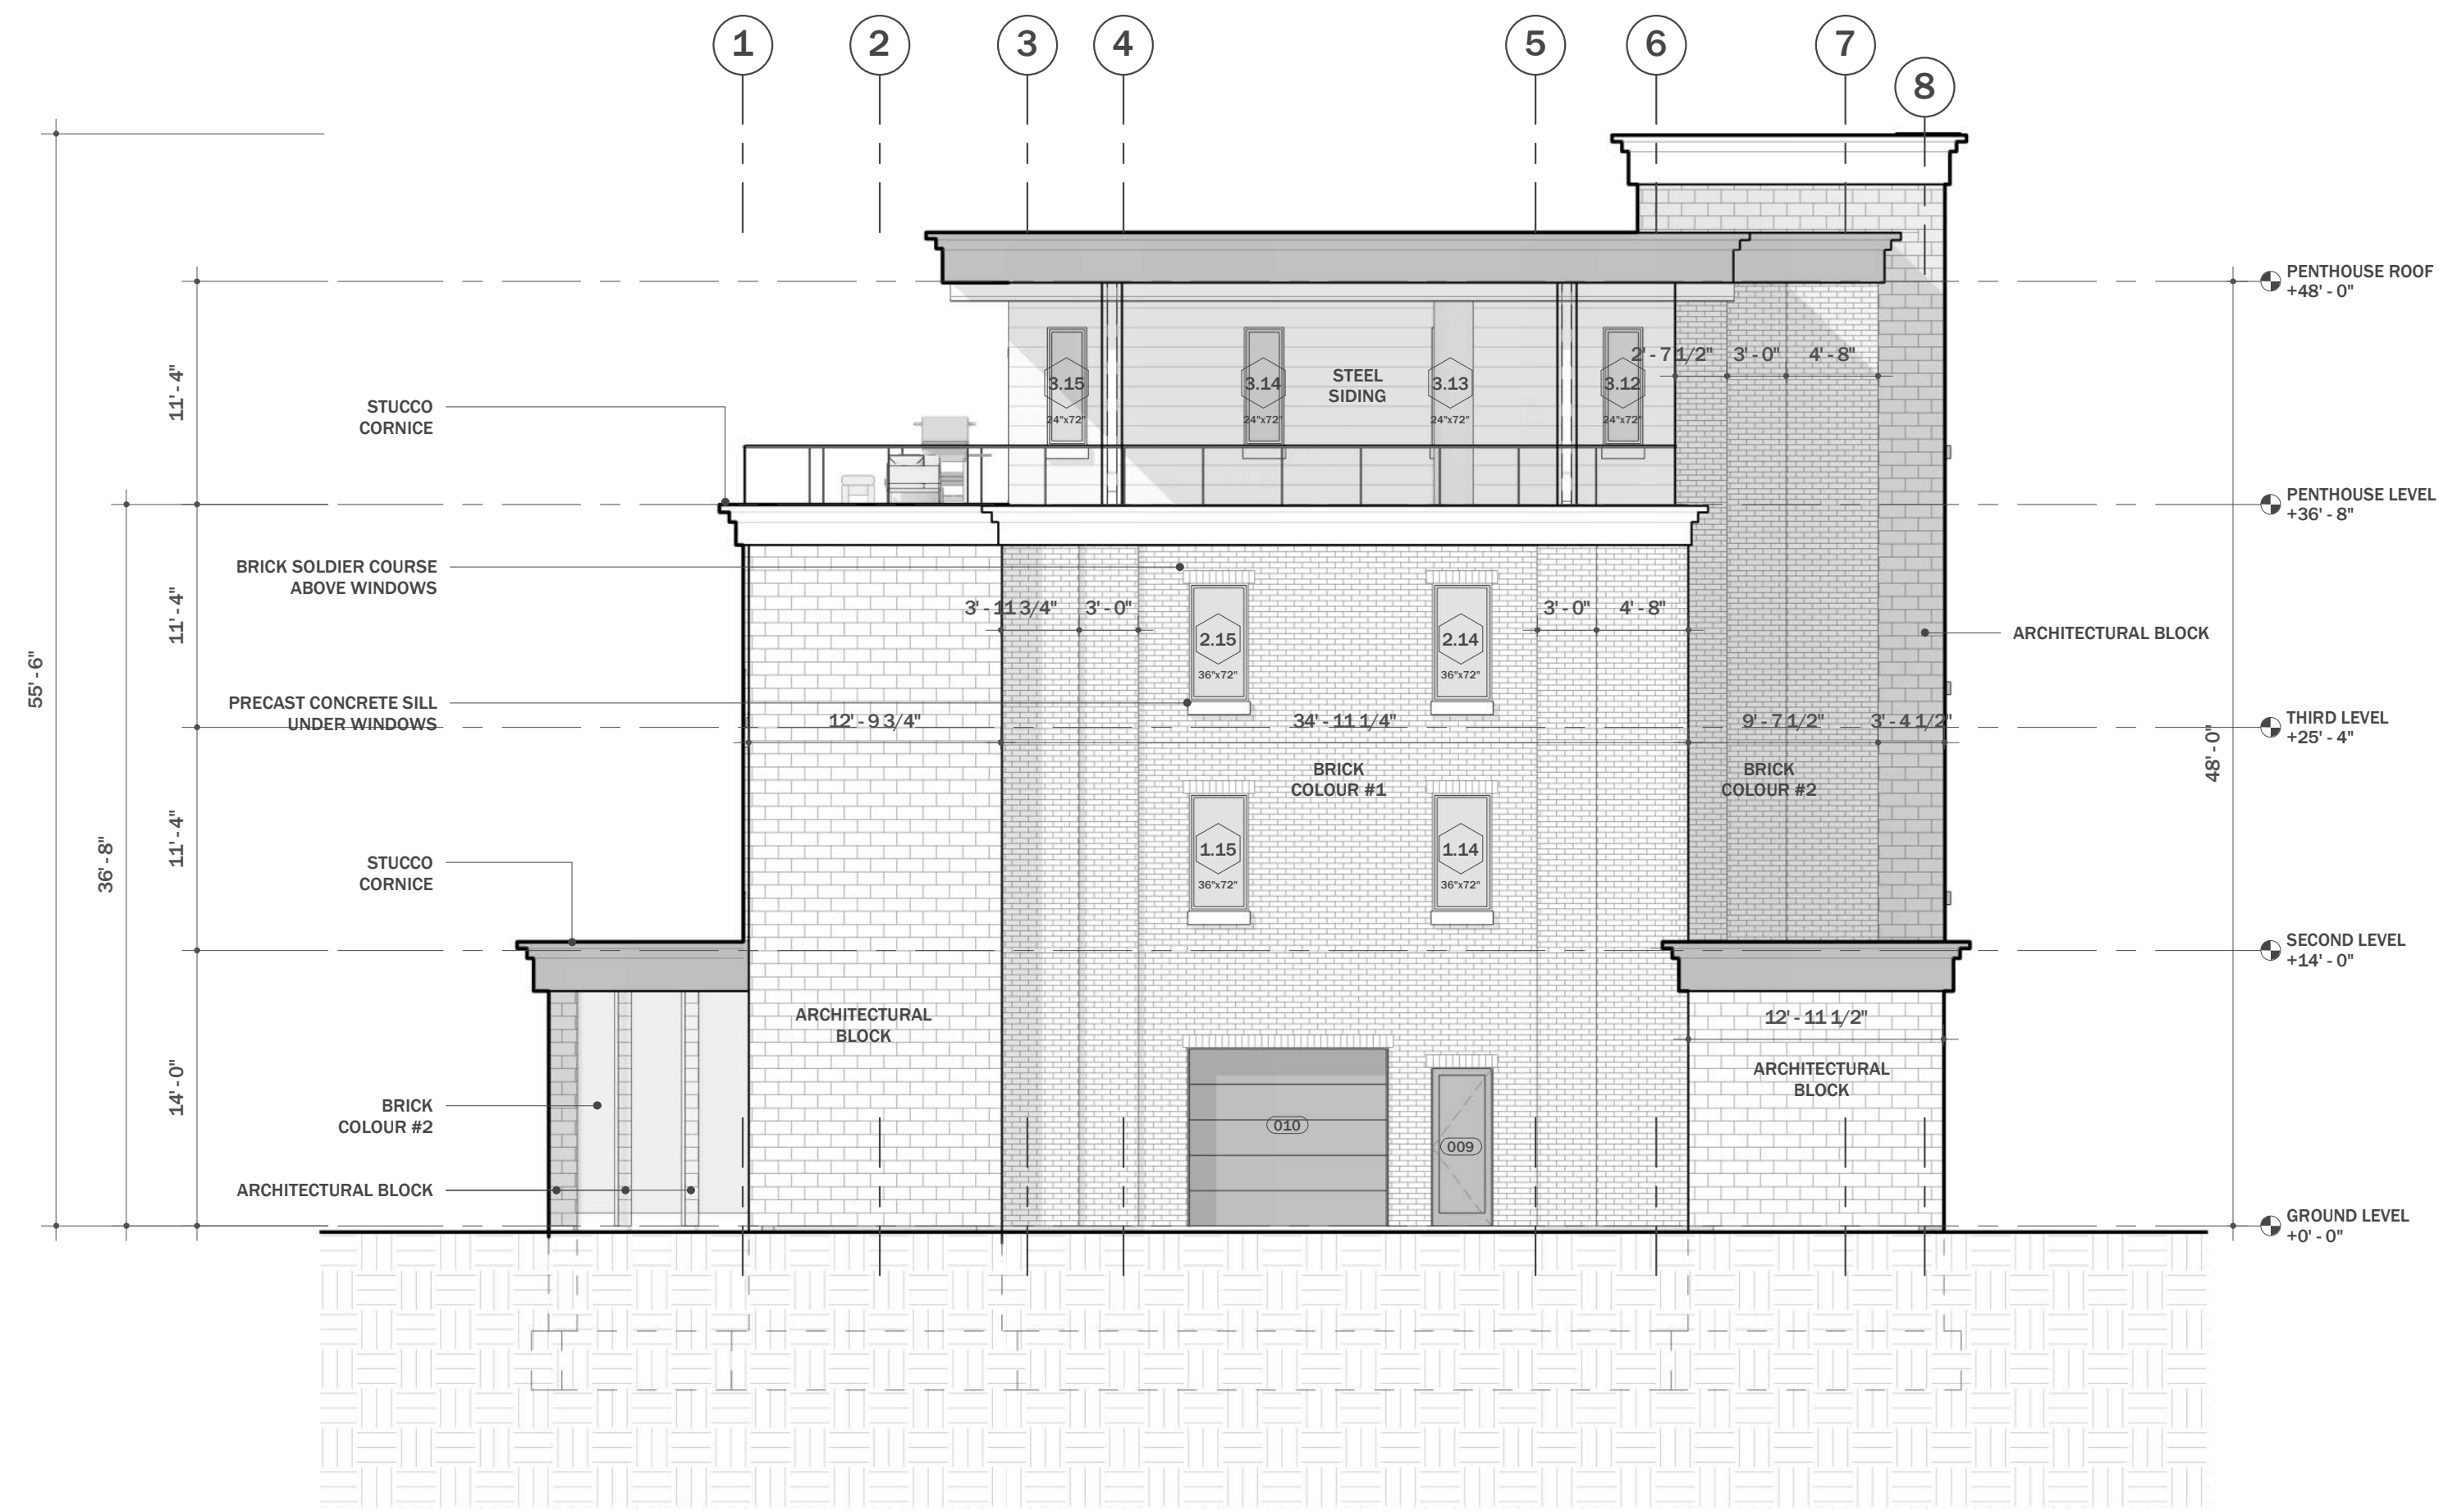

2 WEST ELEVATION
SCALE: 1/8" = 1'-0"

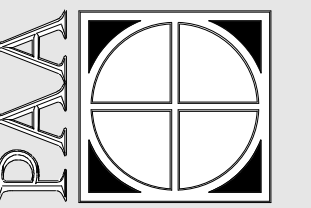

the 526
526 BAY ST.
MIDLAND ON

DESANTIS

Project No. 6998



Revisions	
2023.08.22	SCHEMATIC DRAFT
2023.12.21	PRECONSULT
2024.04.19	WINDOW QUOTE
2024.05.31	GFA UPDATE

Notes
1. Do not scale drawings.
2. Drawings remain property of PAA

Project North



Scale 1/8" = 1'-0"

ELEVATIONS 2

A2.2

Sheet No. ©2022