




Revisions

Notes

- 1. Do not scale drawings.
- 2. Drawings remain property of ihd

Project North

 

Scale 1/8" = 1'-0"

ELEVATIONS 1

A2.1




1 NORTH ELEVATION
SCALE: 1/8" = 1'-0"



2 SOUTH ELEVATION
SCALE: 1/8" = 1'-0"



4 WEST ELEVATION
SCALE: 1/8" = 1'-0"

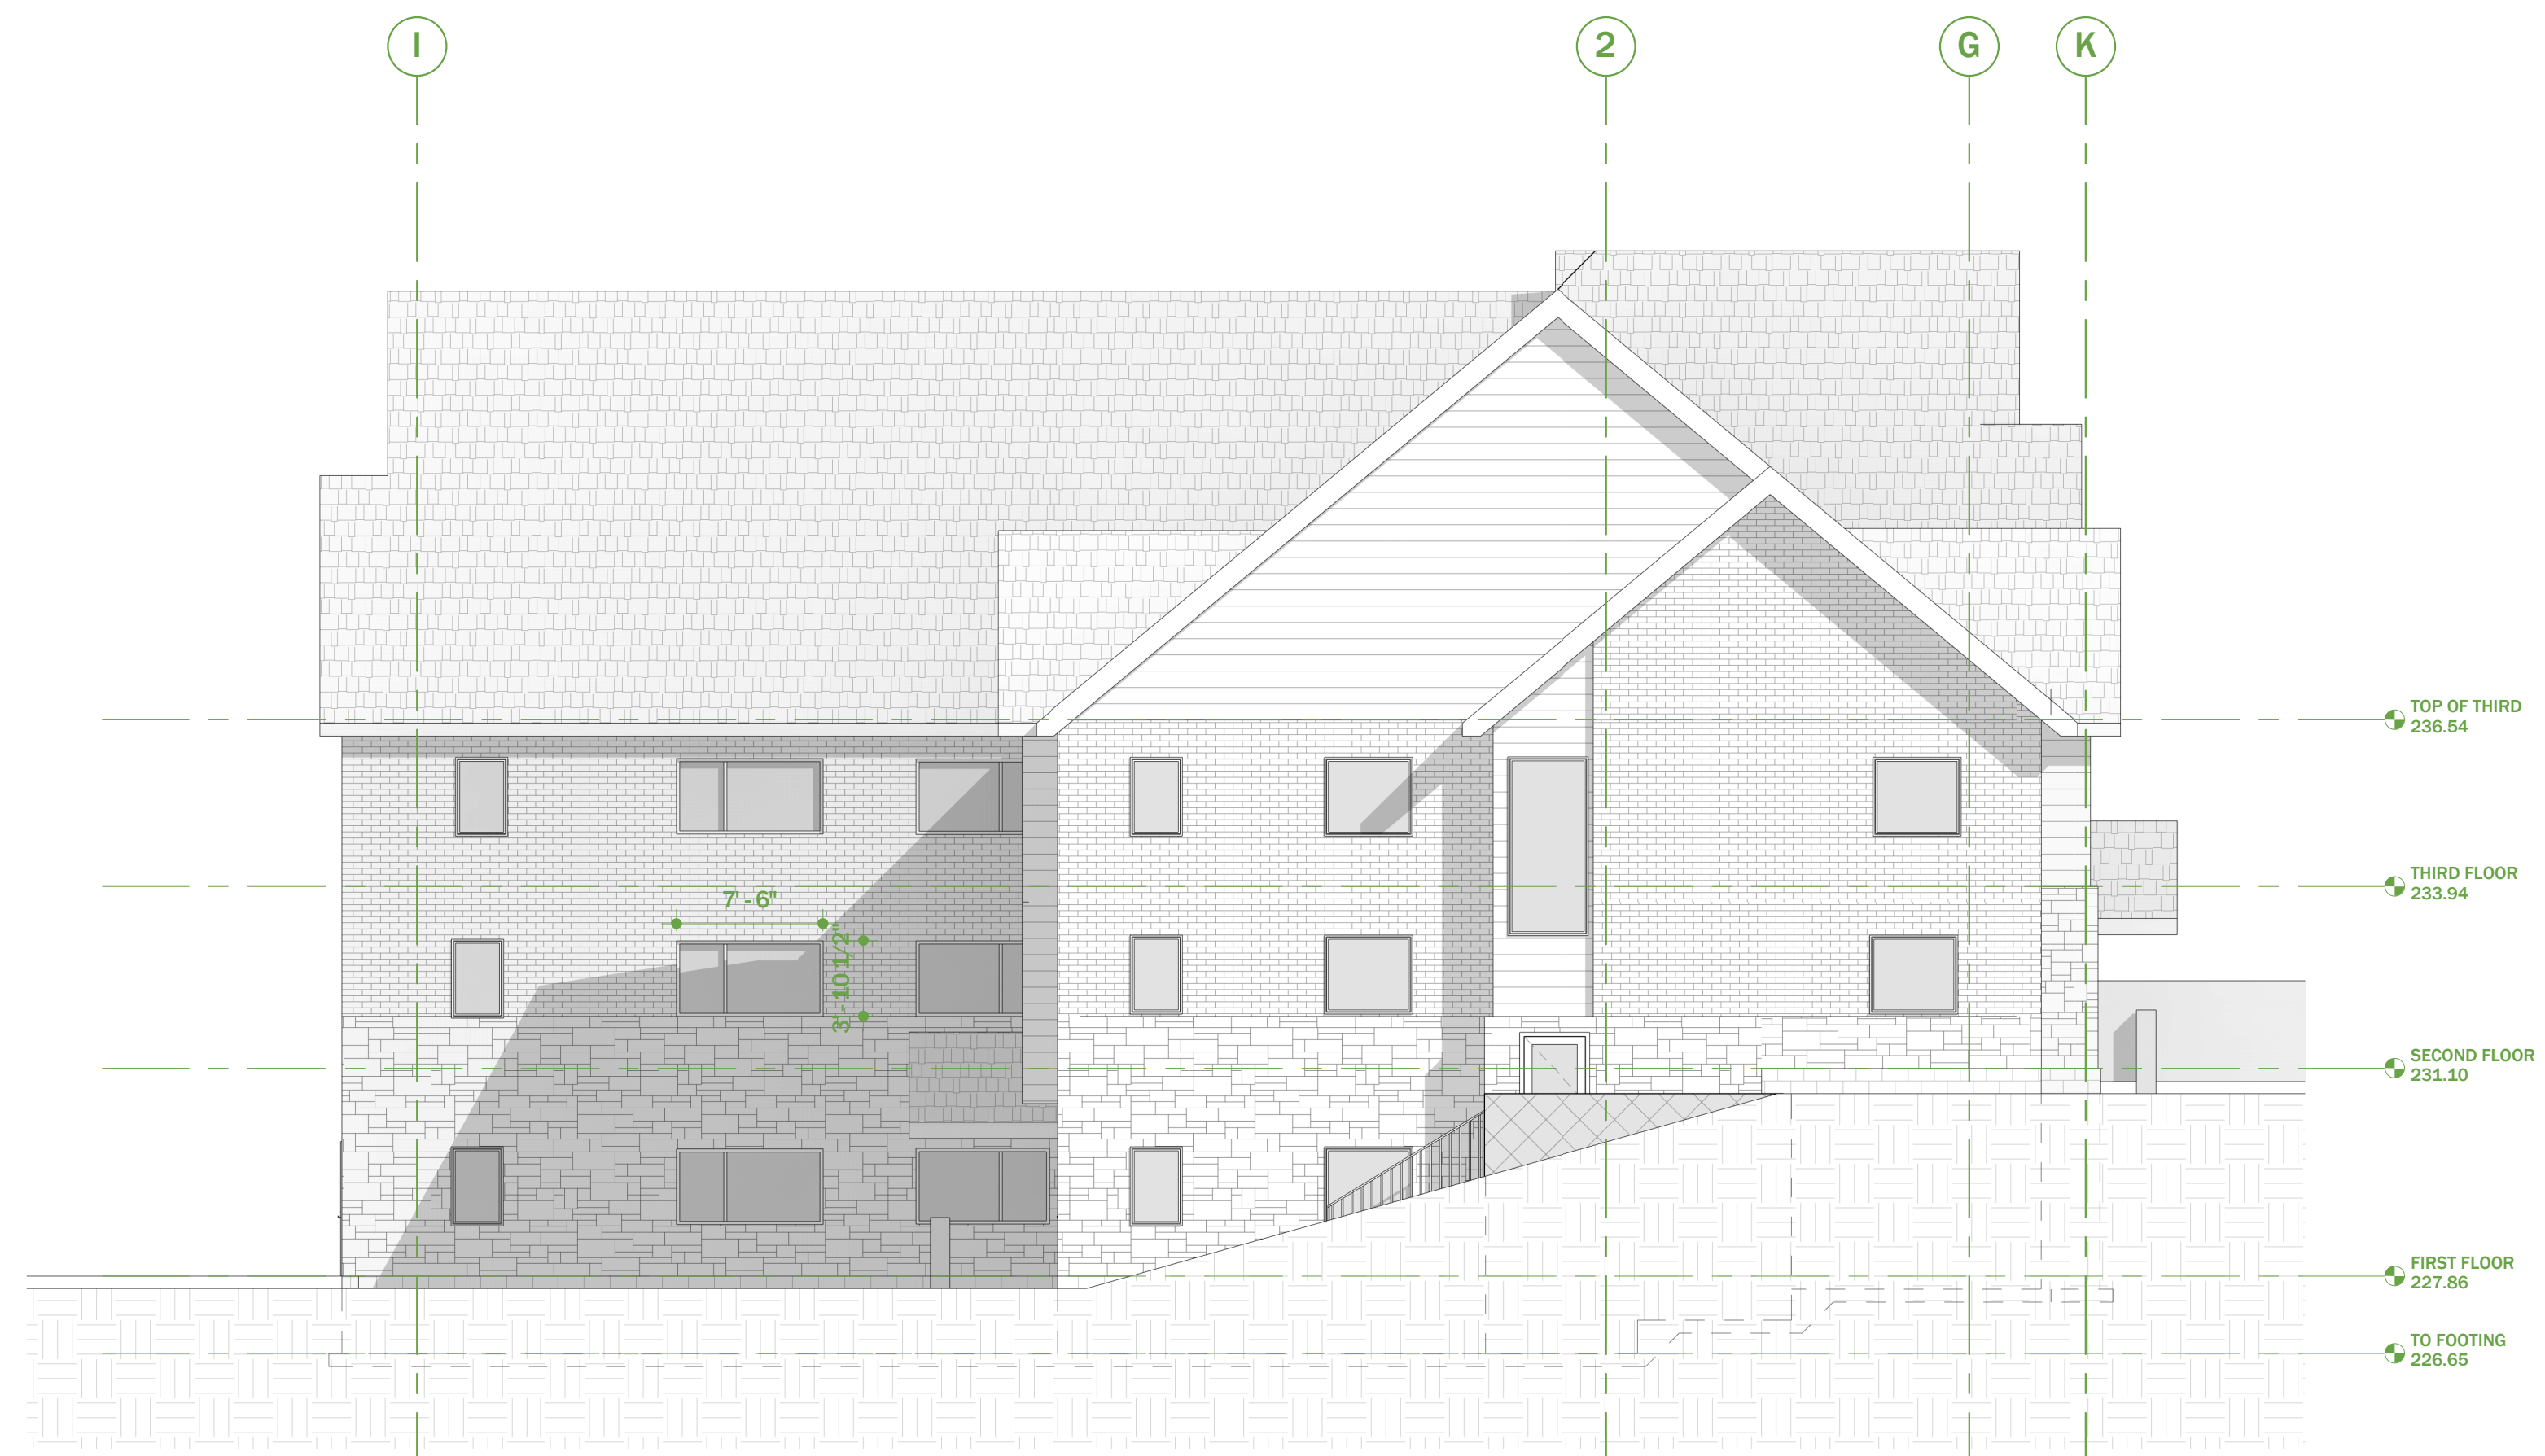

3 EAST ELEVATION
SCALE: 1/8" = 1'-0"



Revisions

1	2020.12.12
---	------------

Notes

1. Do not scale drawings.
2. Drawings remain property of ihd

Project North



Scale 1/8" = 1'-0"

ELEVATIONS 2

A2.2