




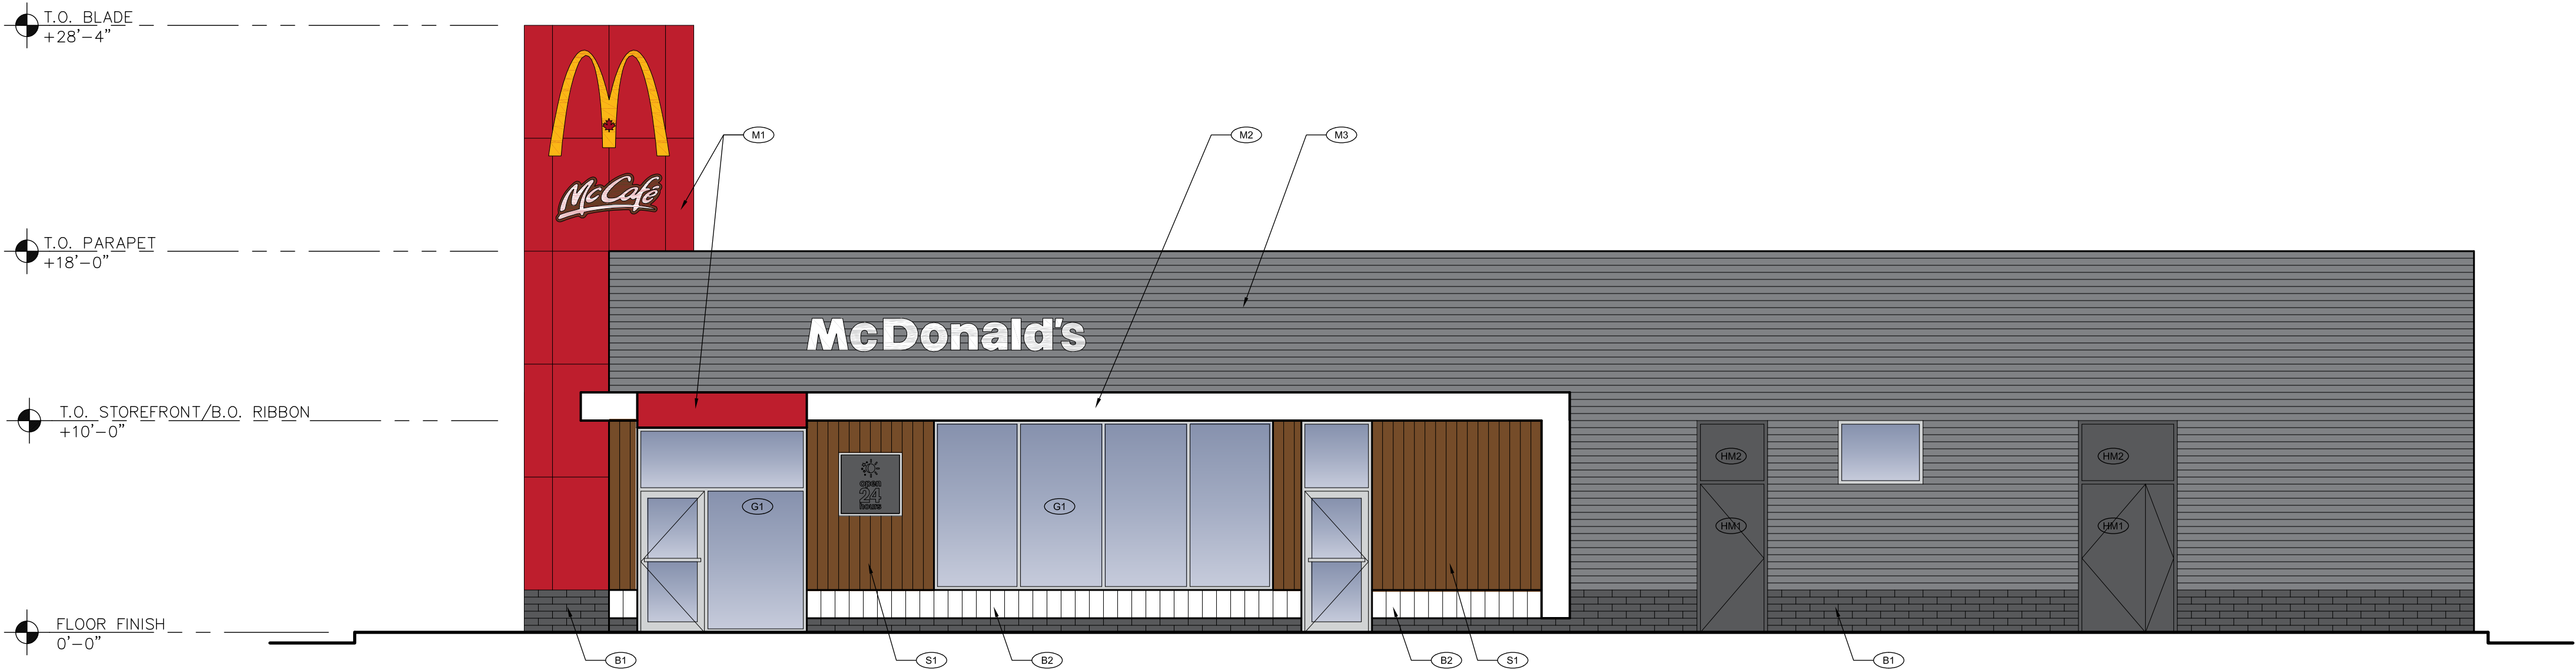


1 NORTH ELEVATION
A4.0 3/16" = 1'-0"

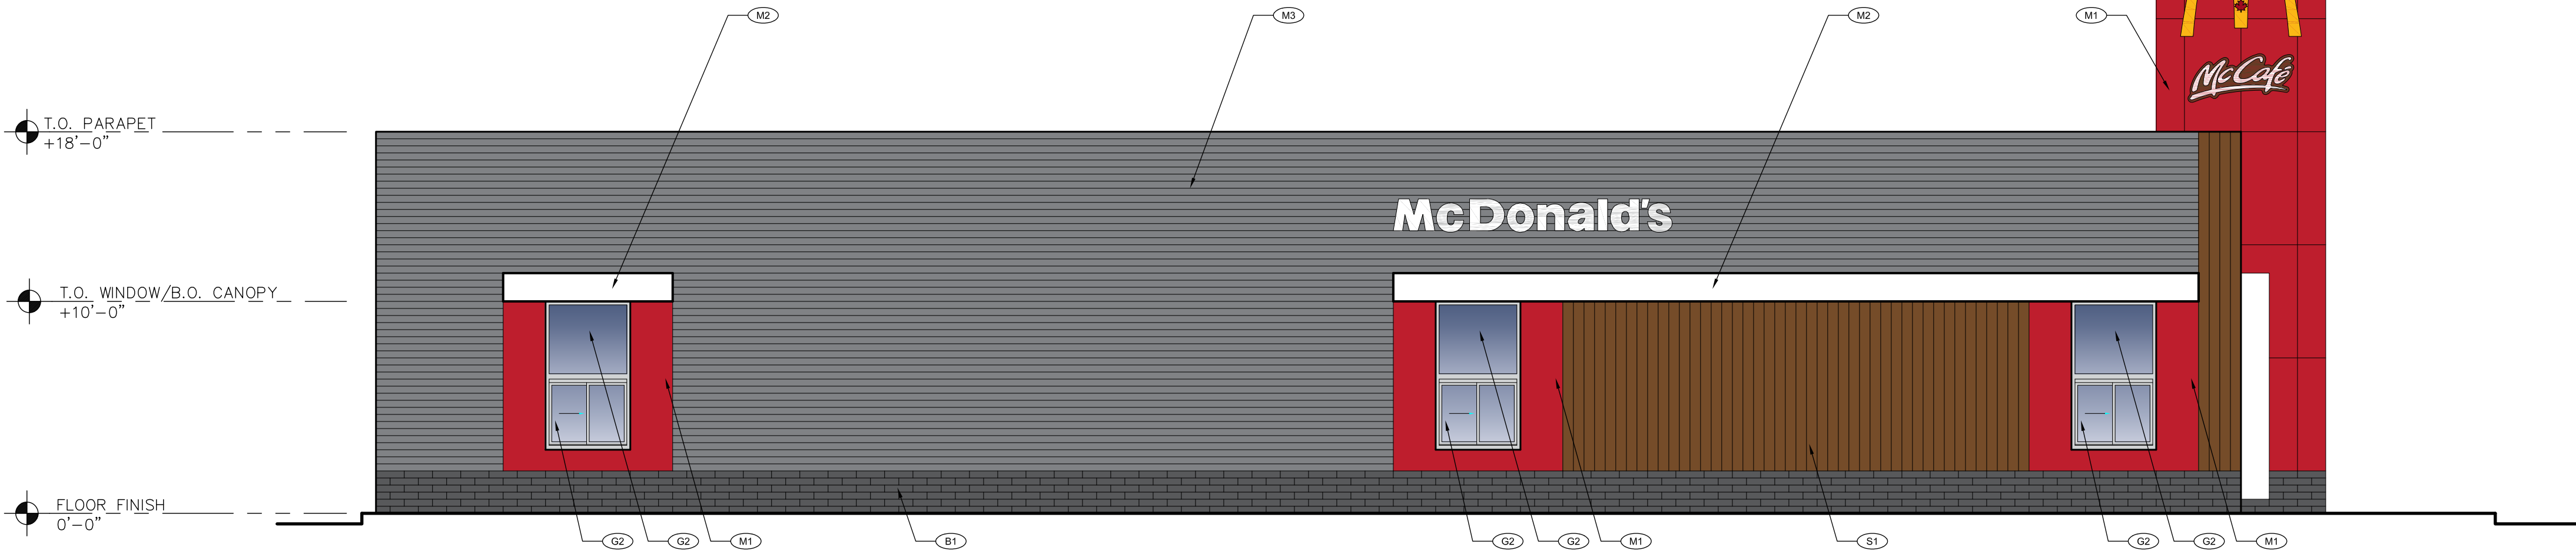

2 SOUTH ELEVATION
A4.0 3/16" = 1'-0"

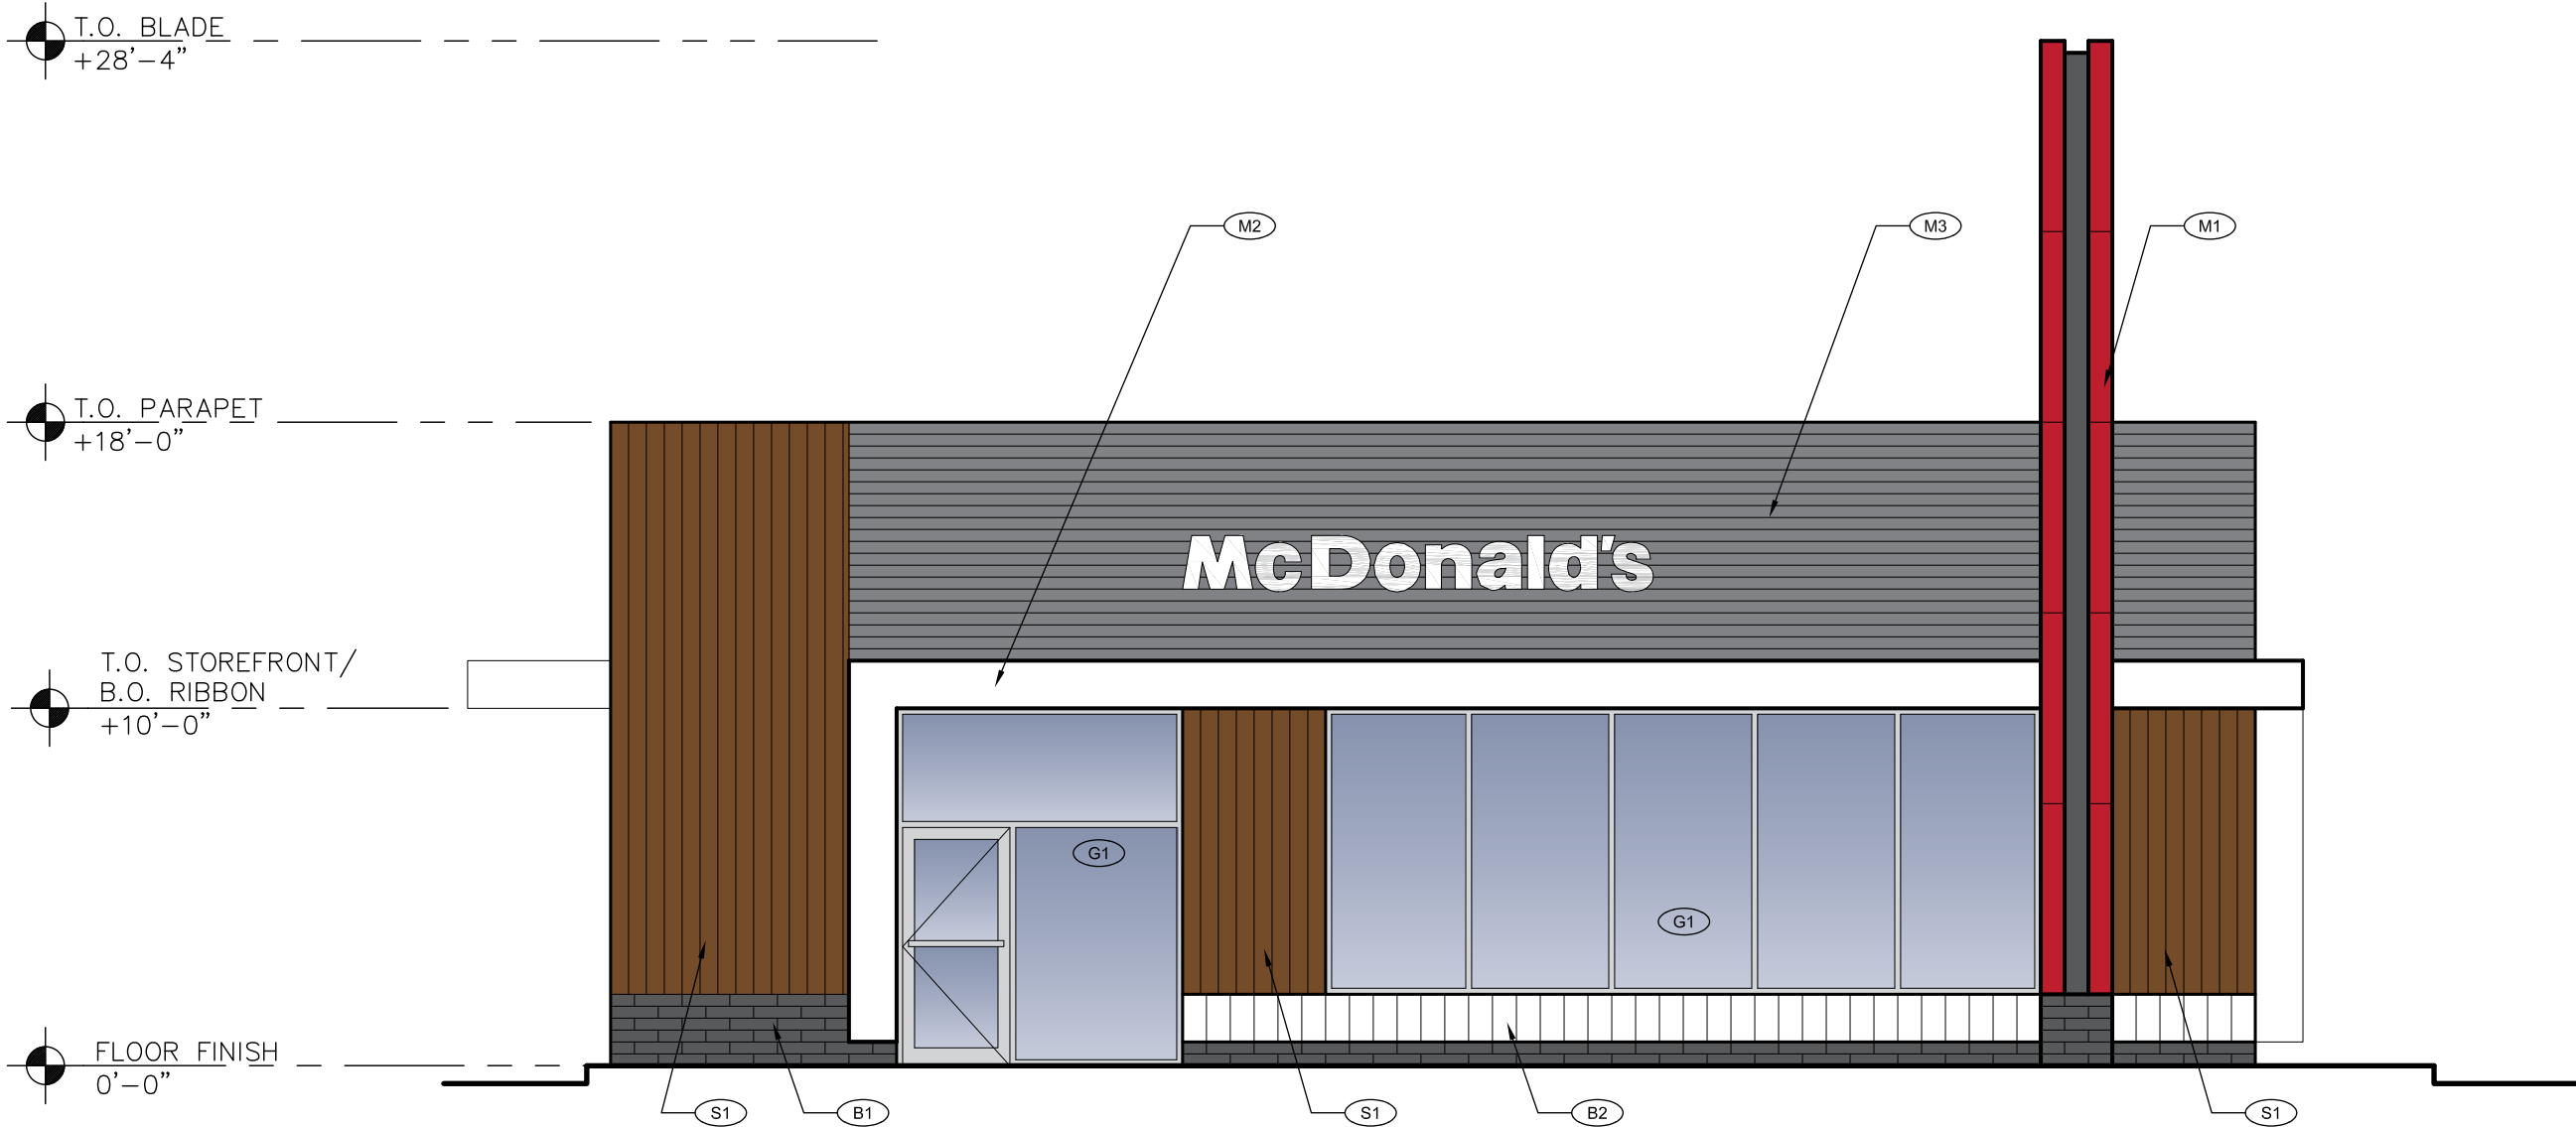

3 EAST ELEVATION
A4.0 3/16" = 1'-0"

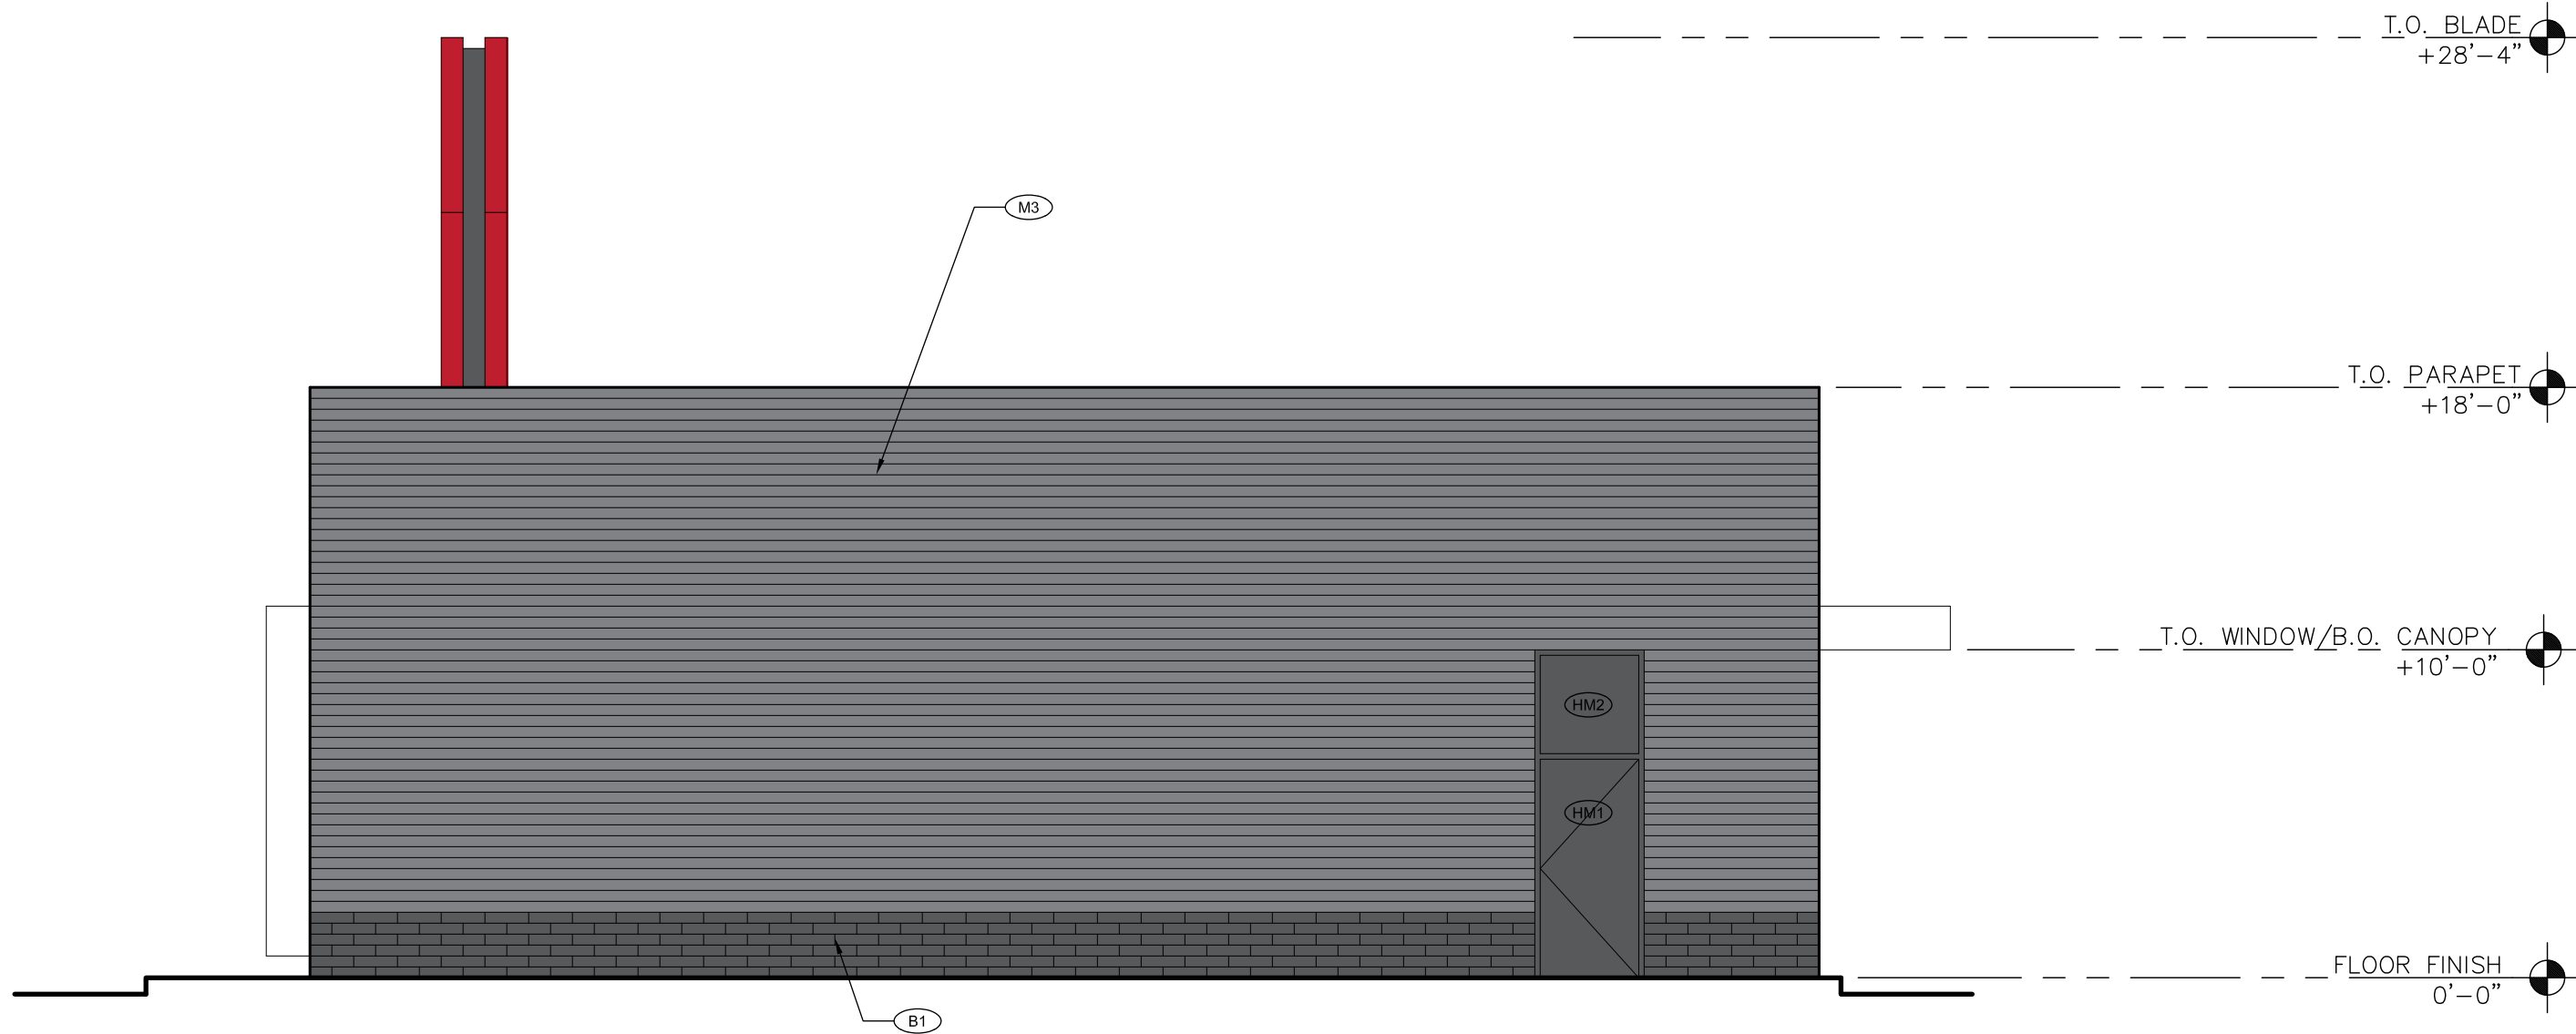

4 WEST ELEVATION
A4.0 3/16" = 1'-0"

MATERIAL SCHEDULE		
#	DESCRIPTION	COLOUR
M1	MITSUBISHI 4mm ALPOLIC METAL CLADDING	RON RED
M2	MITSUBISHI 4mm ALPOLIC METAL CLADDING	BONE WHITE
M3	VICWEST CORRUGATED METAL SIDING CL7040	DEEP GREY 55174
B1	RICHVALE YORK CAMBRIDGE SERIES CONCRETE BLOCK	ONYX
B2	RICHVALE YORK CAMBRIDGE SERIES CONCRETE BLOCK	ARCTIC WHITE
S1	LONGBOARD TONGUE & GROOVE SIDING	LT. NATIONAL WALNUT
G1	STOREFRONT GLAZING SYSTEM	CLEAR ANODIZED
G2	QUIK-SERV DRIVE THRU WINDOW	CLEAR ANODIZED
G3	SPANDREL PANEL	SOLAR GREY
HM1	HOLLOW METAL DOORS	CHARCOAL GREY
HM2	HOLLOW METAL PANEL	CHARCOAL GREY

MC

ISSUED FOR SPA

2024-07-29

0

REV

DATE

DESCRIPTION

BY

McDonald's®

McDONALD'S RESTAURANTS OF CANADA LIMITED,
1 McDONALD'S PLACE, TORONTO, ON, M3C 3L4

DRAWING TITLE:
EXTERIOR ELEVATIONS

STORE NAME:
McDONALD'S MIDLAND

STORE NUMBER:
####

PHASE:
#

924 KING ST.,
MIDLAND, ON

A4.0

PLOT SCALE: 1"=1'

MCD-A-B08