

NOTE:
FAILURE TO REPORT ANY CHANGES AND/OR DISCREPANCIES TO THE ICR ASSOCIATES INCORPORATED WILL RELIEVE THE DESIGNER/ENGINEER OF ANY LIABILITY AND RESPONSIBILITY ARISING FROM NOT REPORTING THE CHANGES AND/OR DISCREPANCIES. UNLESS SPECIFICALLY REQUESTED IN WRITING, ICR ASSOCIATES INCORPORATED WILL NOT BE REVIEWING CONSTRUCTION IN THE FIELD. BUILDER TO ARRANGE FOR INSPECTIONS WITH MUNICIPALITY.


INDICATES 1.0 HOUR FIRE SEPARATION ASSEMBLY

NOTE:
THESE BLOCK PLANS MUST BE COORDINATED WITH THE WORKING DRAWINGS FOR EACH UNIT AND ALL CONSTRUCTION DETAILS.



1 FRONT ELEVATION 'B'
A2.1-18 SCALE: 1/8" = 1'-0"

2 RIGHT SIDE ELEVATION 'B'
A2.1-18 SCALE: 1/8" = 1'-0"

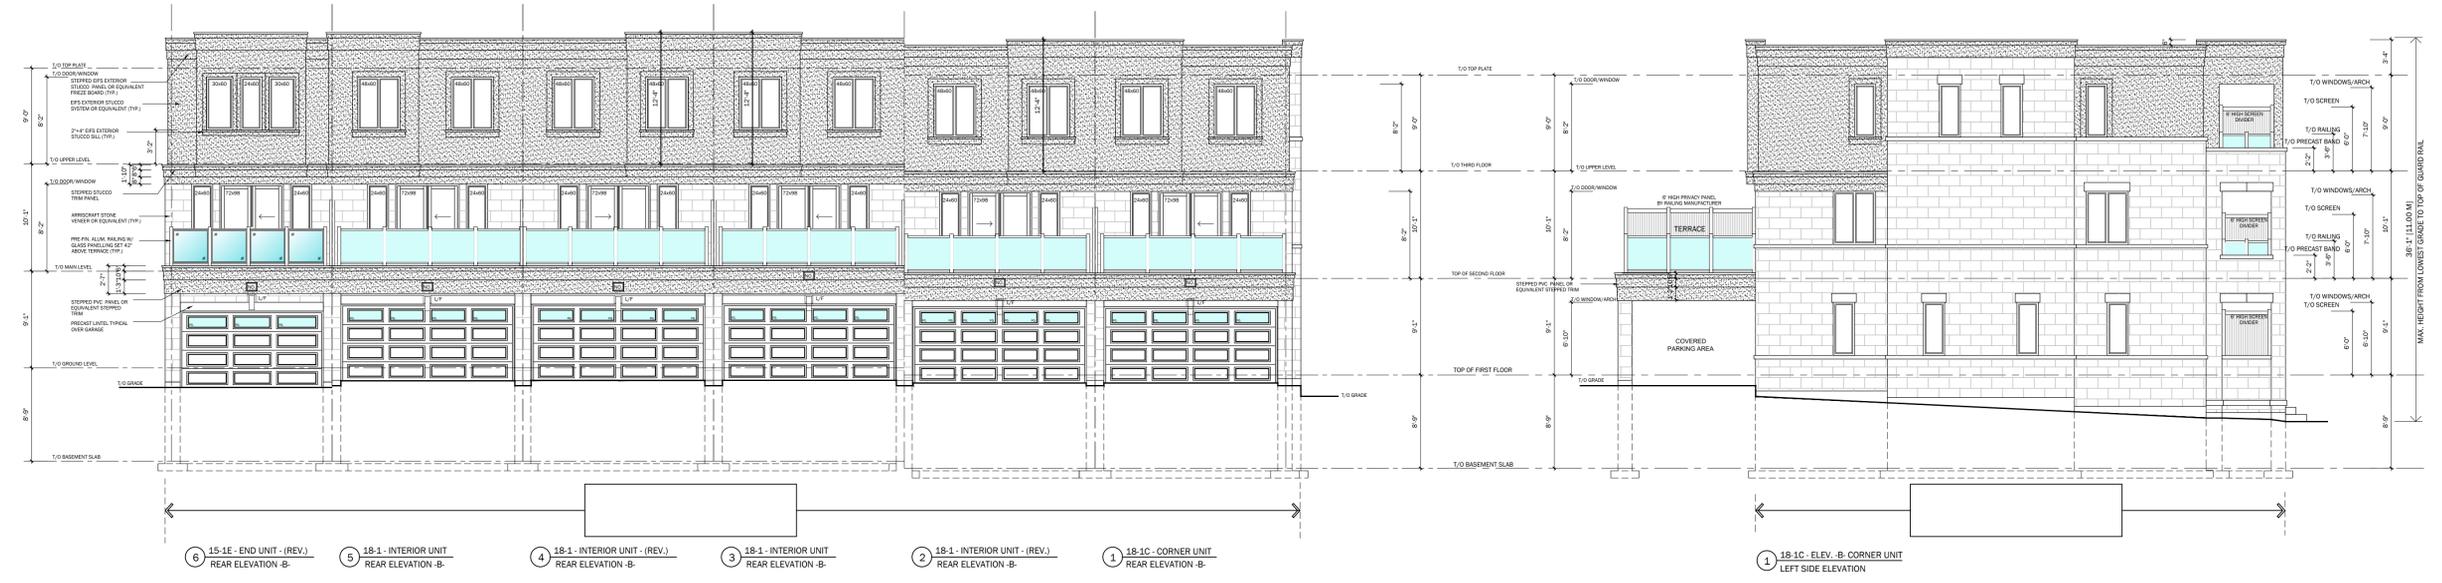

3 REAR ELEVATION 'B'
A2.1-18 SCALE: 1/8" = 1'-0"

4 LEFT SIDE ELEVATION 'B'
A2.1-18 SCALE: 1/8" = 1'-0"

BLOCK 18
KAITLIN GROUP
BAYPORT TOWNS
MIDLAND, ONTARIO

DATE: SEPTEMBER 30, 2024
Elias Vukobratovic
Name
Signature
30449
BCHN
44560
BCHN
ICR Associates Incorporated
Firm Name

DATE: OCT. 24, 2025
ISSUED FOR A.C. REVIEW
DATE

REVISIONS

PROJECT: THE KAITLIN GROUP
BAYPORT TOWN HOMES
MIDLAND, ONTARIO

TITLE: ELEVATIONS 'B'


DATE & TIME PLOTTED: OCT. 24, 2025 11:14 AM
DRAWN BY: LV
SCALE: AS SHOWN
PROJECT NO: 2025-05
DRAWING NO: A2.1-18

ICR Associates Incorporated
12, Sandhill Court, Midland, ON
Tel: (416) 499-9427, E-Mail: icr_des@gmail.com

NOTE:
 FAILURE TO REPORT ANY CHANGES AND/OR DISCREPANCIES TO THE ICR ASSOCIATES INCORPORATED WILL RELIEVE THE DESIGNER/ENGINEER OF ANY LIABILITY AND RESPONSIBILITY ARISING FROM NOT REPORTING THE CHANGES AND/OR DISCREPANCIES, UNLESS SPECIFICALLY REQUESTED IN WRITING. ICR ASSOCIATES INCORPORATED WILL NOT BE REVIEWING CONSTRUCTION IN THE FIELD. BUILDER TO ARRANGE FOR INSPECTIONS WITH MUNICIPALITY.

INDICATES 1.0 HOUR FIRE SEPARATION ASSEMBLY


NOTE:
THESE BLOCK PLANS MUST BE COORDINATED WITH THE WORKING DRAWINGS FOR EACH UNIT AND ALL CONSTRUCTION DETAILS.

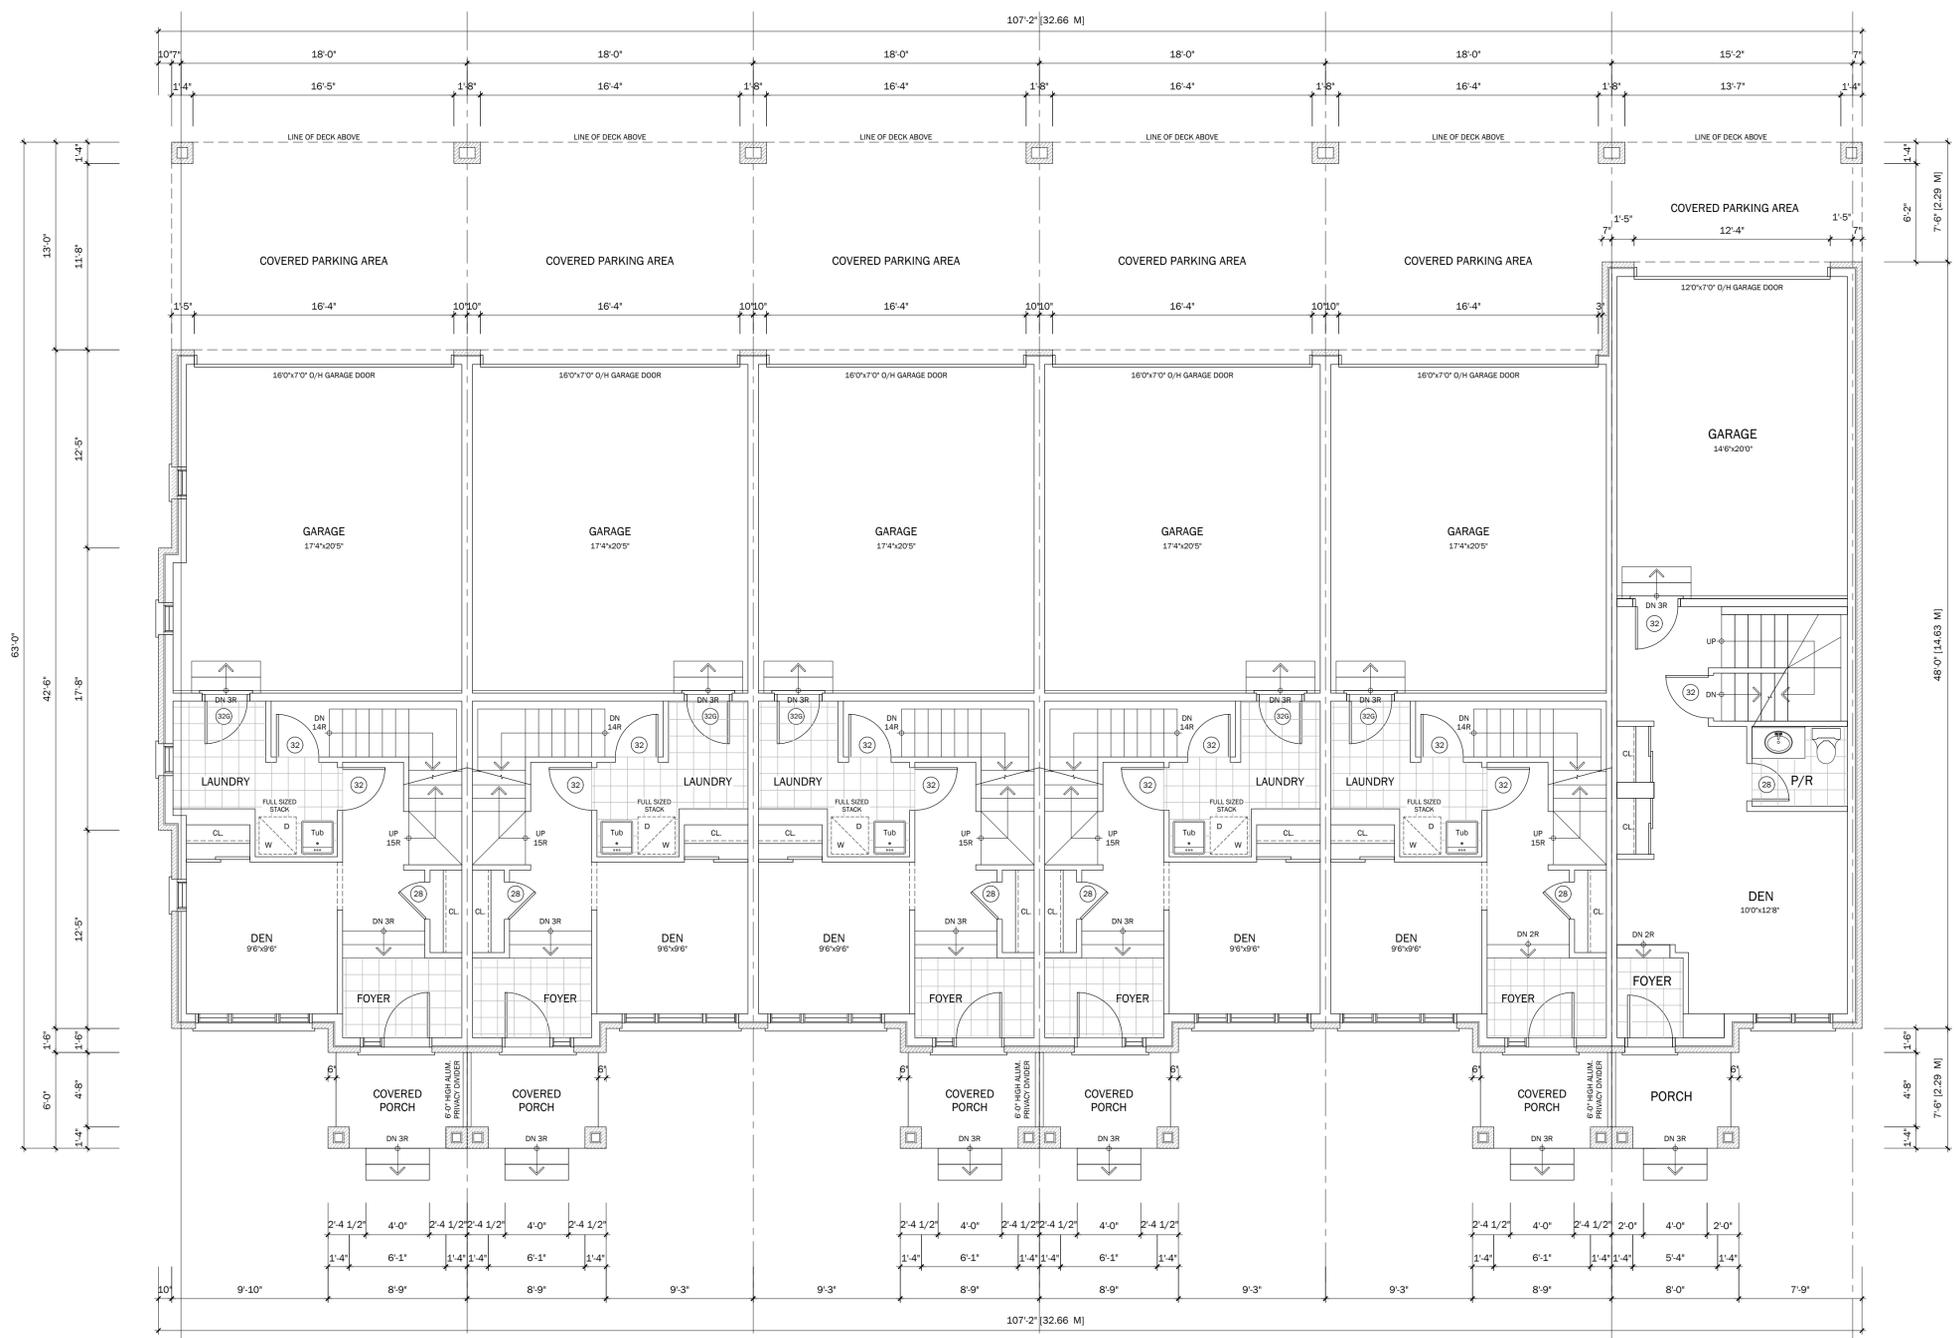

- ① 18-1C - CORNER UNIT
GROUND FLOOR PLAN - B.
- ② 18-1 - INTERIOR UNIT - (REV.)
GROUND FLOOR PLAN - B.
- ③ 18-1 - INTERIOR UNIT
GROUND FLOOR PLAN - B.
- ④ 18-1 - INTERIOR UNIT - (REV.)
GROUND FLOOR PLAN - B.
- ⑤ 18-1 - INTERIOR UNIT
GROUND FLOOR PLAN - B.
- ⑥ 15-1E - END UNIT - (REV.)
GROUND FLOOR PLAN - B.

1
A2.3-18
GROUND FLOOR PLAN - ELEVATION 'B'
 Scale 3/16" = 1'-0"

DATE: SEPTEMBER 30, 2024
 E.I. Vukobratovic
 Signature
 ICR Associates Incorporated
 Firm Name

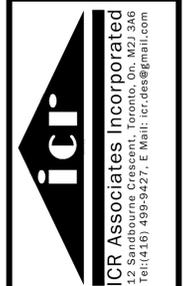

PROJECT:
THE KAITLIN GROUP
 BAYPORT TOWN HOMES
 MIDLAND, ONTARIO

TITLE:
GROUND FLOOR PLAN
ELEVATION 'B'

DATE & TIME PLOTTED:
 OCT. 24, 2025 11:14 AM

DRAWN BY:
 LV

SCALE:
 AS SHOWN

PROJECT NO:
 2025-05

DRAWING NO:
A2.3-18


DATE	ISSUED FOR A.C. REVIEW	REVISIONS
OCT. 24/2025		

30449
 E.I. Vukobratovic
 Signature
 ICR Associates Incorporated
 Firm Name

NOTE:
FAILURE TO REPORT ANY CHANGES AND/OR DISCREPANCIES TO THE ICR ASSOCIATES INCORPORATED WILL RELIEVE THE DESIGNER/ENGINEER OF ANY LIABILITY AND RESPONSIBILITY ARISING FROM NOT REPORTING THE CHANGES AND/OR DISCREPANCIES. UNLESS SPECIFICALLY REQUESTED IN WRITING, ICR ASSOCIATES INCORPORATED WILL NOT BE REVIEWING CONSTRUCTION IN THE FIELD. BUILDER TO ARRANGE FOR INSPECTIONS WITH MUNICIPALITY.

INDICATES 1.0 HOUR FIRE SEPARATION ASSEMBLY

NOTE:
THESE BLOCK PLANS MUST BE COORDINATED WITH THE WORKING DRAWINGS FOR EACH UNIT AND ALL CONSTRUCTION DETAILS.

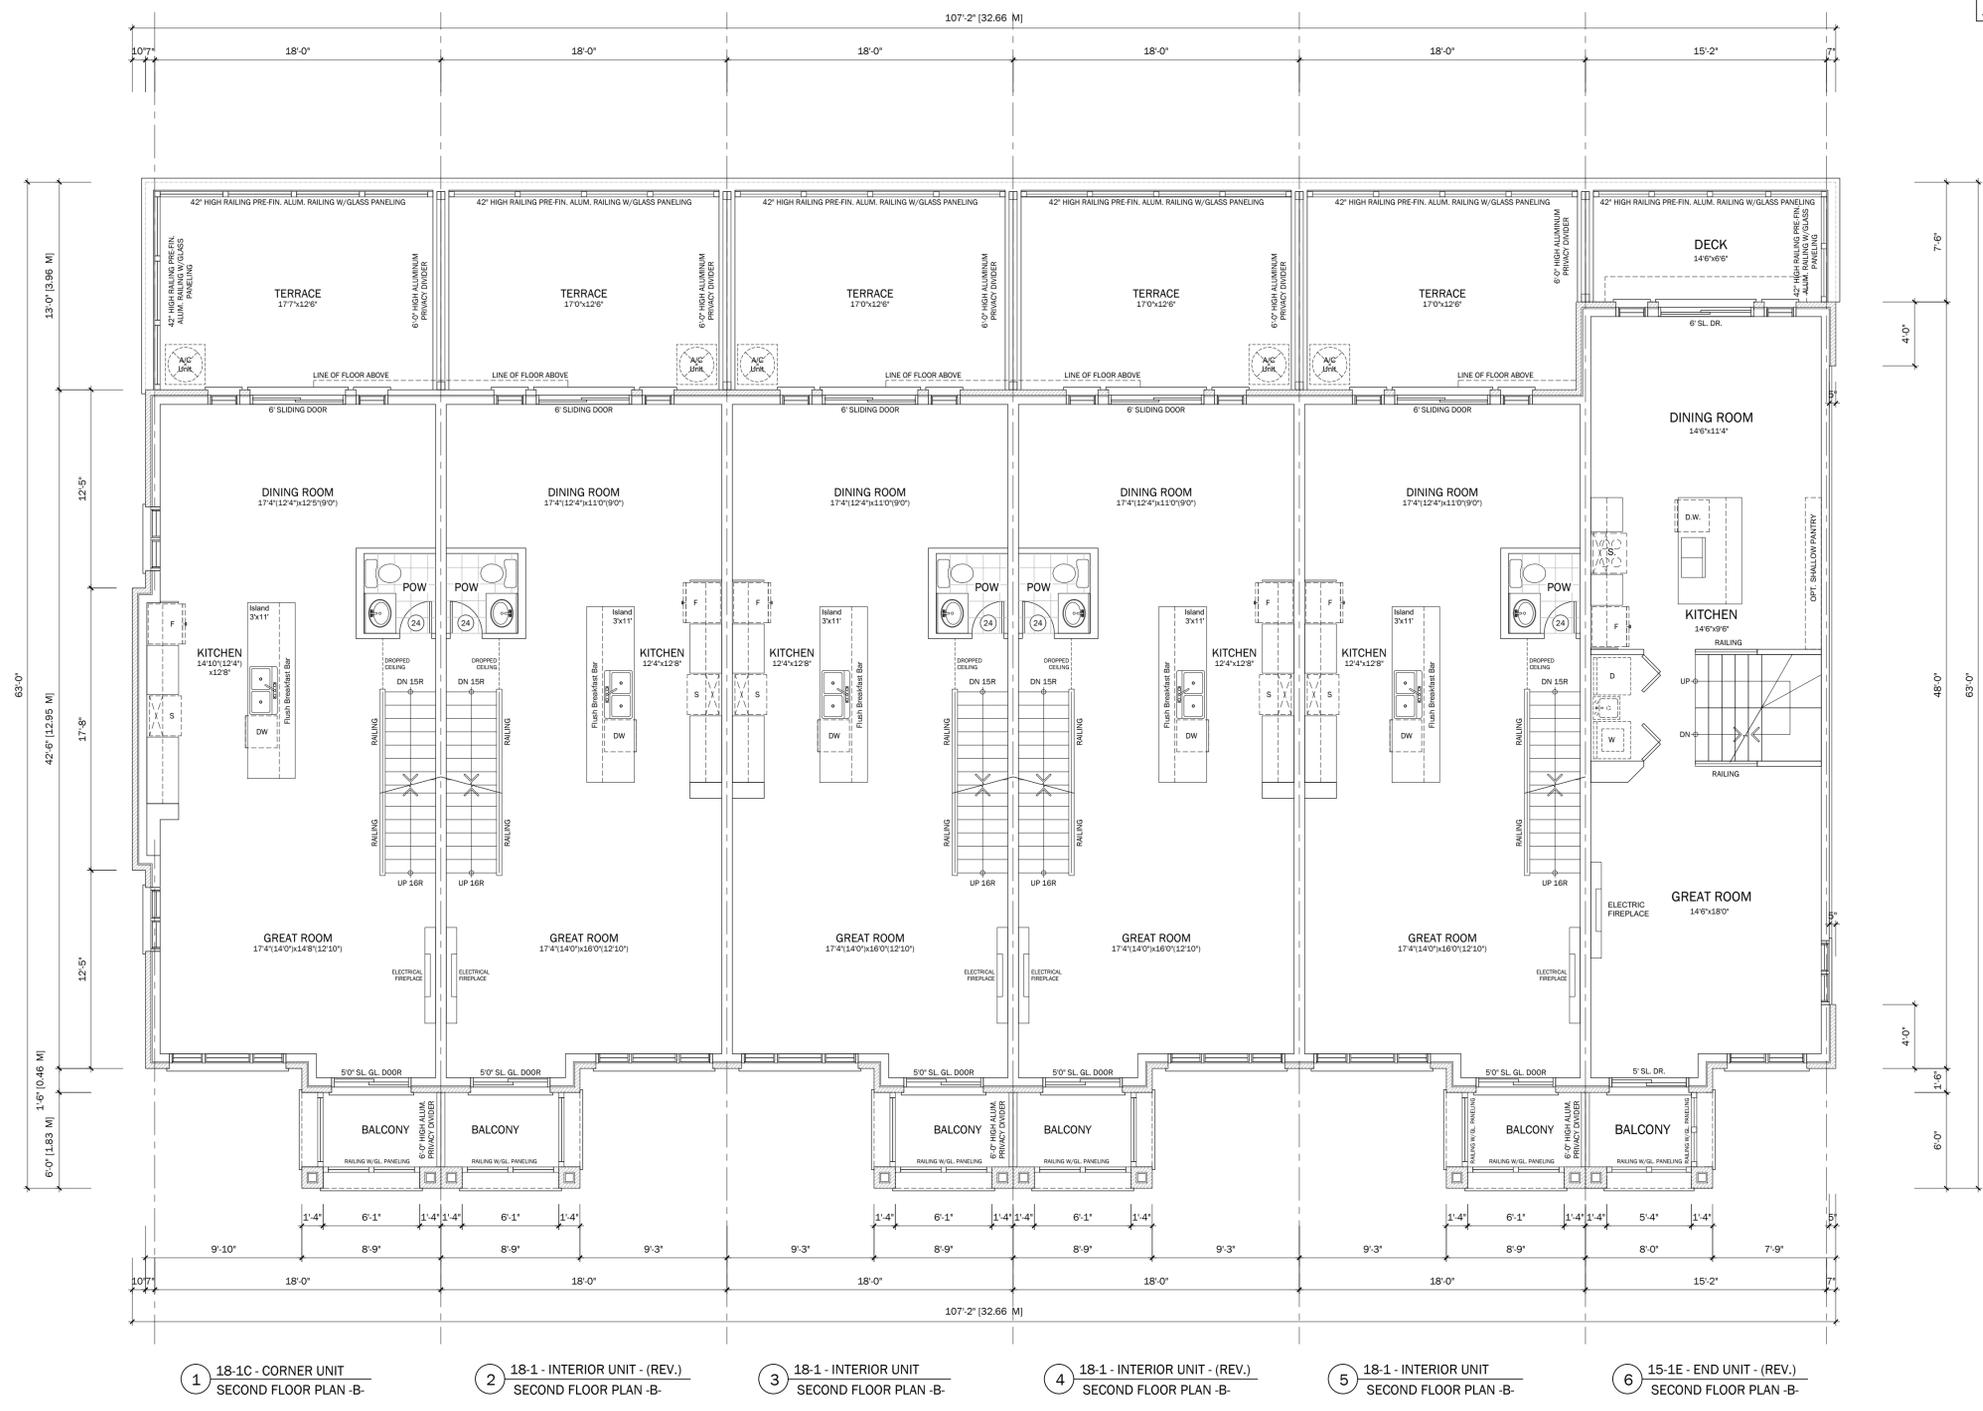


- ① 18-1C - CORNER UNIT
SECOND FLOOR PLAN - B-
- ② 18-1 - INTERIOR UNIT - (REV.)
SECOND FLOOR PLAN - B-
- ③ 18-1 - INTERIOR UNIT
SECOND FLOOR PLAN - B-
- ④ 18-1 - INTERIOR UNIT - (REV.)
SECOND FLOOR PLAN - B-
- ⑤ 18-1 - INTERIOR UNIT
SECOND FLOOR PLAN - B-
- ⑥ 15-1E - END UNIT - (REV.)
SECOND FLOOR PLAN - B-

1 SECOND FLOOR PLAN - ELEVATION 'B'
Scale 3/16" = 1'-0"

BLOCK 18
KAITLIN GROUP
BAYPORT TOWNS
MIDLAND, ONTARIO

DATE	ISSUED FOR A.C. REVIEW	REVISIONS
OCT. 24/2025		

DATE: SEPTEMBER 30, 2024
 Name: Elias Juhakos
 Signature: *Elias Juhakos*
 ICR Associates Incorporated
 Firm Name: ICR Associates Incorporated
 BCIN: 30449
 BCIN: 44560

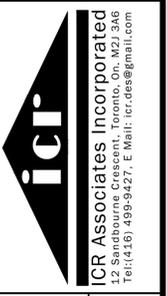

PROJECT: THE KAITLIN GROUP
BAYPORT TOWN HOMES
MIDLAND, ONTARIO


TITLE: SECOND FLOOR PLAN
ELEVATION 'B'

DATE & TIME PLOTTED:	OCT. 24, 2025 11:4 AM
DRAWN BY:	LV
SCALE:	AS SHOWN
PROJECT NO.:	2025-05
DRAWING NO.:	A2.4-18

NOTE:
FAILURE TO REPORT ANY CHANGES AND/OR DISCREPANCIES TO THE ICR ASSOCIATES INCORPORATED WILL RELIEVE THE DESIGNER/ENGINEER OF ANY LIABILITY AND RESPONSIBILITY ARISING FROM NOT REPORTING THE CHANGES AND/OR DISCREPANCIES UNLESS SPECIFICALLY REQUESTED IN WRITING. ICR ASSOCIATES INCORPORATED WILL NOT BE REVIEWING CONSTRUCTION IN THE FIELD. BUILDER TO ARRANGE FOR INSPECTIONS WITH MUNICIPALITY.

INDICATES 1.0 HOUR FIRE SEPARATION ASSEMBLY

NOTE:
THESE BLOCK PLANS MUST BE COORDINATED WITH THE WORKING DRAWINGS FOR EACH UNIT AND ALL CONSTRUCTION DETAILS.

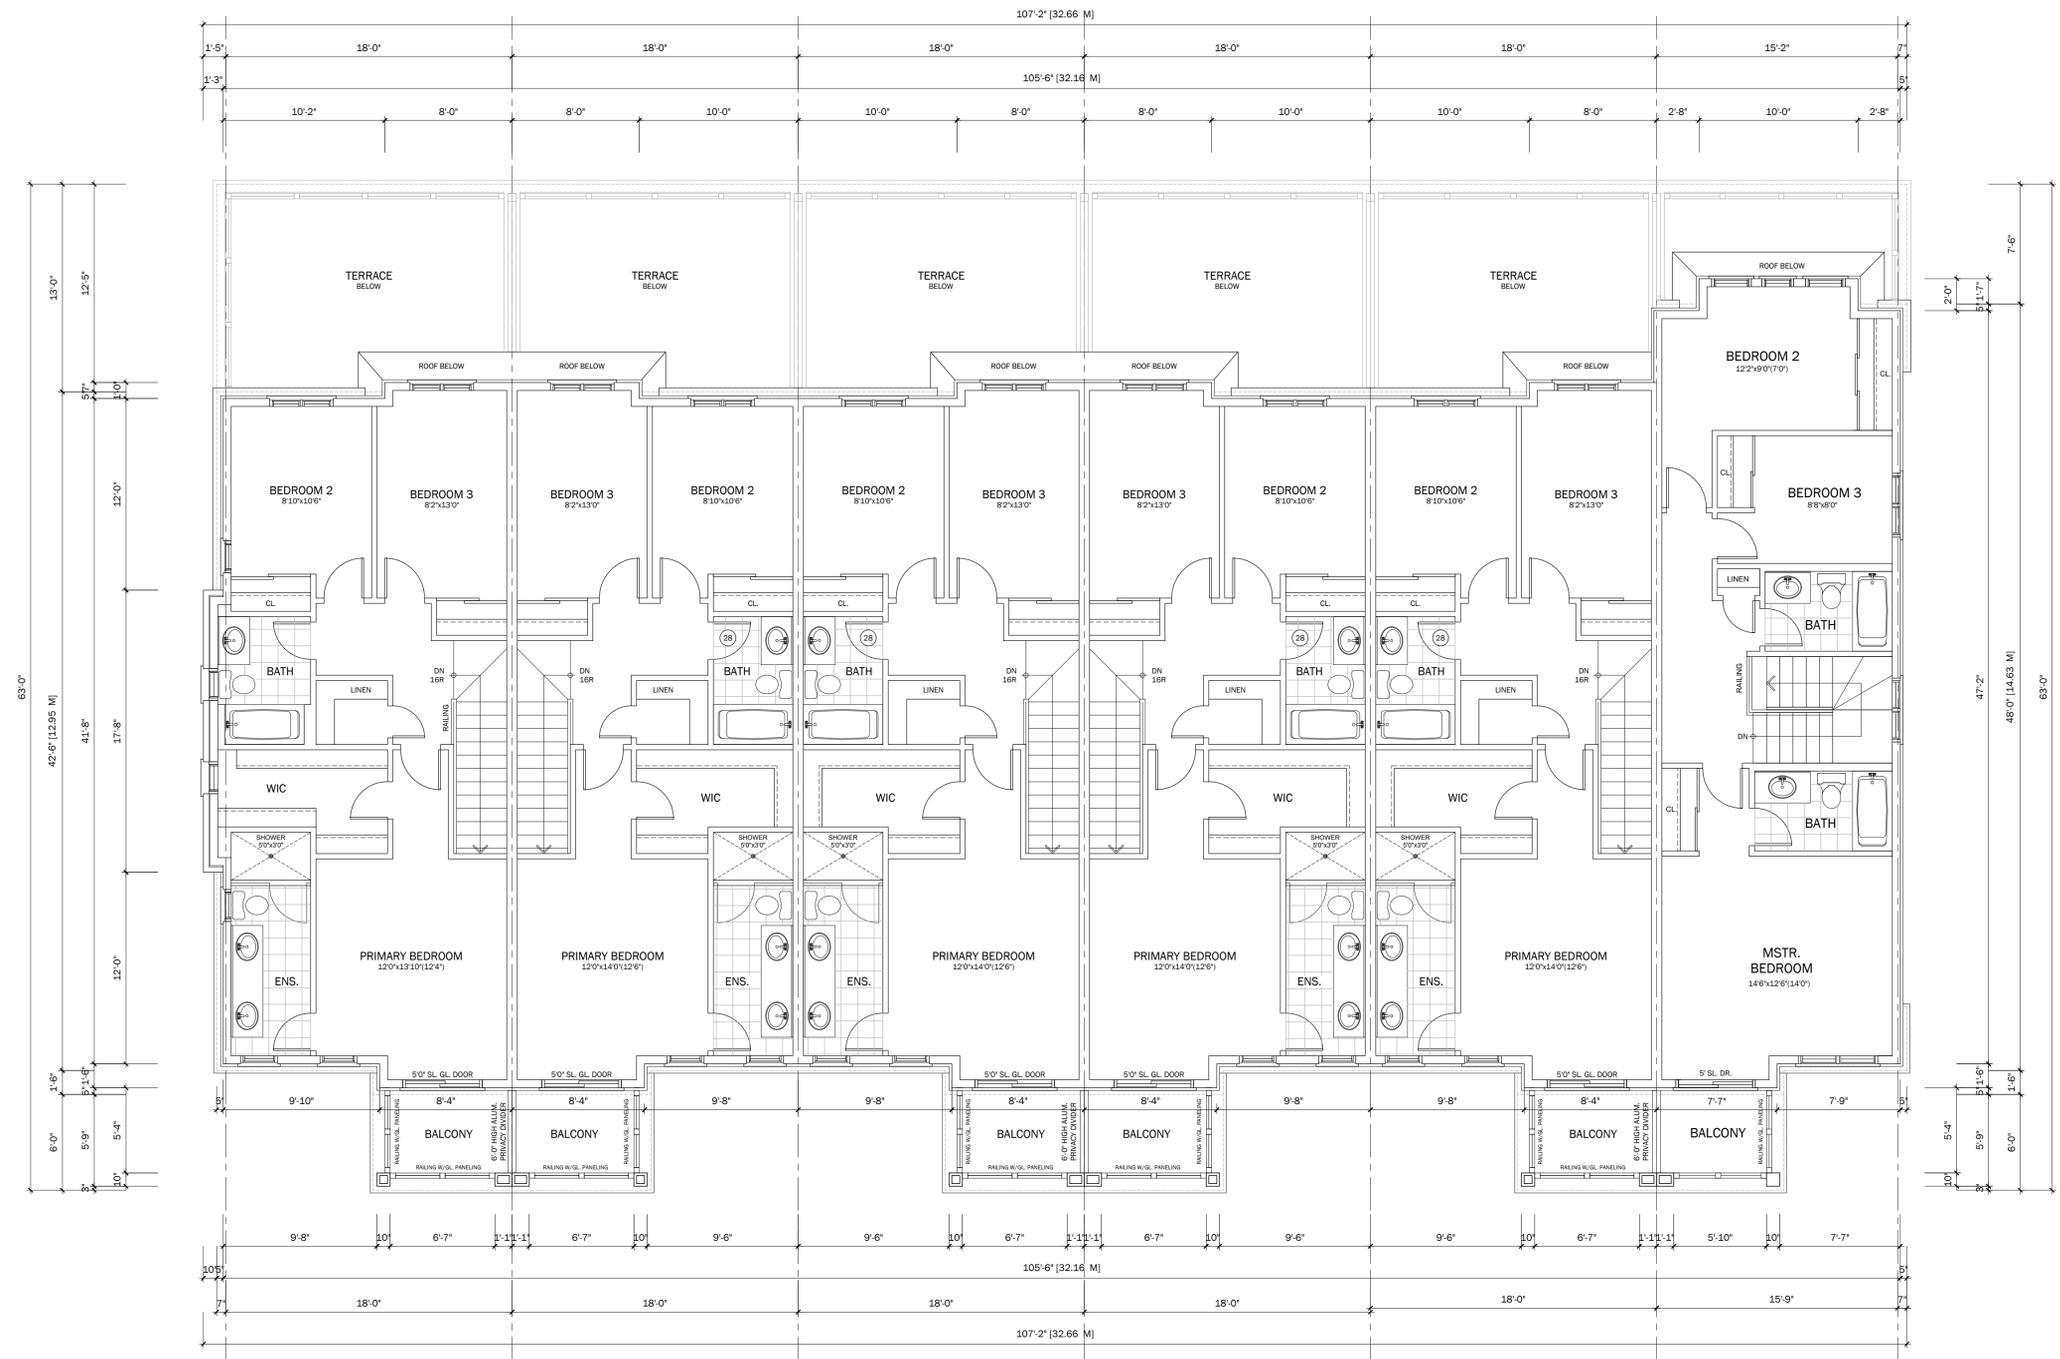


- ① 18-1C - CORNER UNIT
THIRD FLOOR PLAN - B-
- ② 18-1 - INTERIOR UNIT - (REV.)
THIRD FLOOR PLAN - B-
- ③ 18-1 - INTERIOR UNIT
THIRD FLOOR PLAN - B-
- ④ 18-1 - INTERIOR UNIT - (REV.)
THIRD FLOOR PLAN - B-
- ⑤ 18-1 - INTERIOR UNIT
THIRD FLOOR PLAN - B-
- ⑥ 15-1E - END UNIT - (REV.)
THIRD FLOOR PLAN - B-

1
A2.5-18


THIRD FLOOR PLAN - ELEVATION 'B'

Scale 3/16" = 1'-0"

BLOCK 18	
KAITLIN GROUP BAYPORT TOWNS MIDLAND, ONTARIO	
<p>DATE & TIME PLOTTED: OCT. 24, 2025 11:14 AM</p> <p>DRAWN BY: LV</p> <p>SCALE: AS SHOWN</p> <p>PROJECT NO: 2025-05</p> <p>DRAWING NO: A2.5-18</p>	<p>DATE: SEPTEMBER 30, 2024</p> <p>DESIGNER: <i>[Signature]</i></p> <p>NAME: Elias Vukobratovic</p> <p>ICR ASSOCIATES INCORPORATED</p> <p>30449 BCIN</p> <p>44560 BCIN</p> <p>ISSUED FOR A.C. REVIEW</p> <p>DATE: OCT. 24, 2025</p> <p>REVISIONS:</p>
<p>THE KAITLIN GROUP BAYPORT TOWN HOMES MIDLAND, ONTARIO</p> <p>THIRD FLOOR PLAN ELEVATION 'B'</p>	

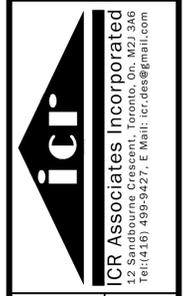

1 ROOF PLAN - ELEVATION 'B'
 Scale 1/4" = 1'-0"

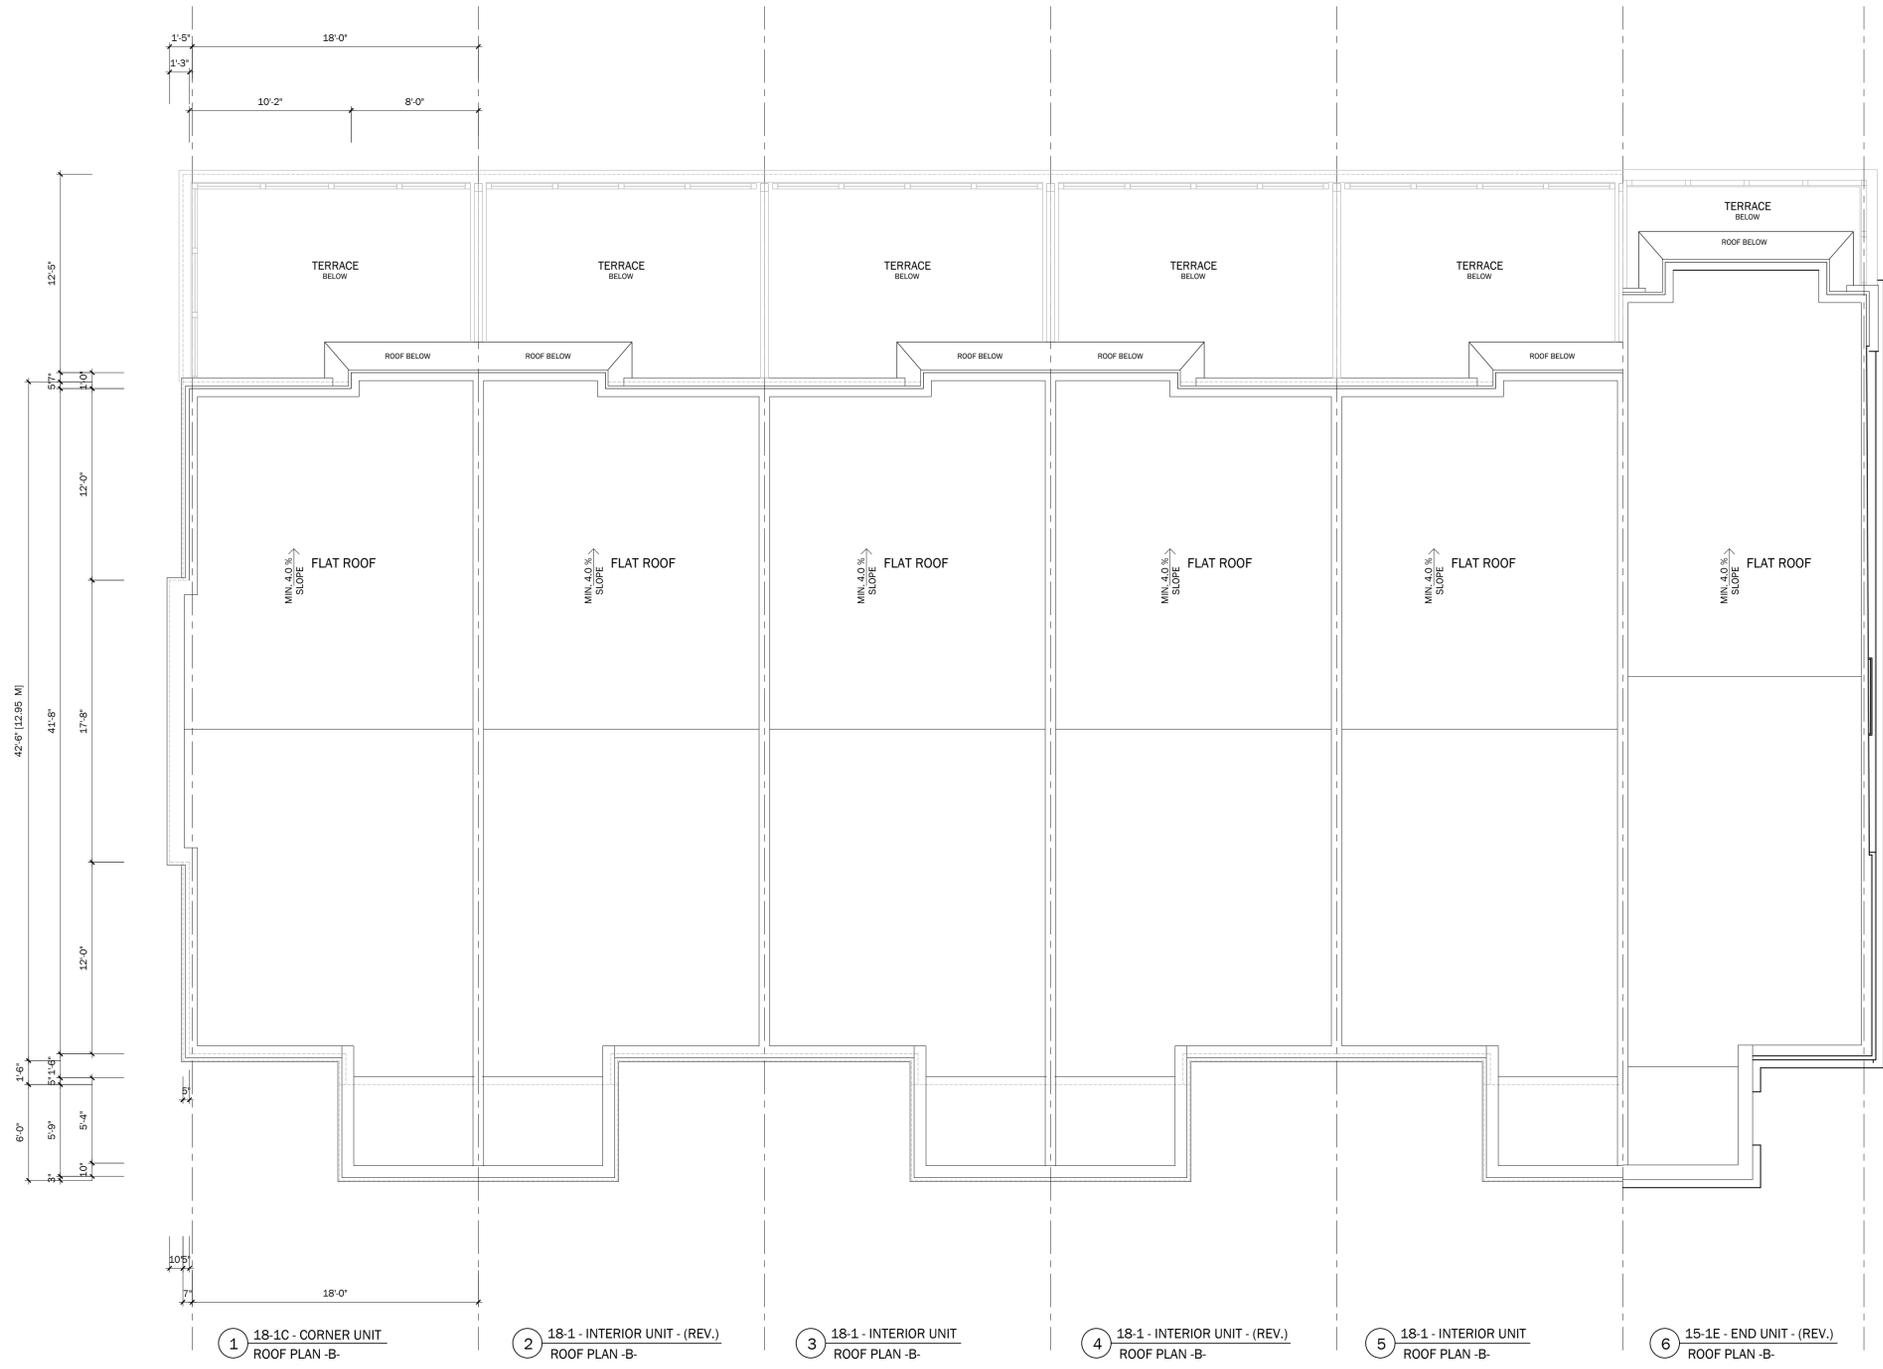

NOTE:
 FAILURE TO REPORT ANY CHANGES AND/OR DISCREPANCIES TO THE ICR ASSOCIATES INCORPORATED WILL RELIEVE THE DESIGNER/ENGINEER OF ANY LIABILITY AND RESPONSIBILITY ARISING FROM NOT REPORTING THE CHANGES AND/OR DISCREPANCIES UNLESS SPECIFICALLY REQUESTED IN WRITING. ICR ASSOCIATES INCORPORATED WILL NOT BE REVIEWING CONSTRUCTION IN THE FIELD. BUILDER TO ARRANGE FOR INSPECTIONS WITH MUNICIPALITY.

INDICATES 1.0 HOUR FIRE SEPARATION ASSEMBLY

NOTE:
 THESE BLOCK PLANS MUST BE COORDINATED WITH THE WORKING DRAWINGS FOR EACH UNIT AND ALL CONSTRUCTION DETAILS.

BLOCK 18 KAITLIN GROUP BAYPORT TOWNS MIDLAND, ONTARIO	
PROJECT: THE KAITLIN GROUP BAYPORT TOWN HOMES MIDLAND, ONTARIO TITLE: ROOF PLAN ELEVATION 'B'	DATE & TIME PLOTTED: OCT. 24, 2025 11:4 AM DRAWN BY: LV SCALE: AS SHOWN PROJECT NO: 2025-05 DRAWING NO: A2.6-18
THE UNDERSIGNED HAS REVIEWED AND TAKEN RESPONSIBILITY FOR THIS DESIGN AND HAS THE AUTHORITY AND KNOWLEDGE TO VERIFY THAT THE REQUIREMENTS SET OUT IN THE CANADIAN BUILDING CODE TO DESIGN THE WORK SHOWN ON THE ASSIGNED DOCUMENTS.	DATE: SEPTEMBER 30, 2024 SIGNATURE: <i>[Signature]</i> NAME: Elias Vukobratovic ICR ASSOCIATES INCORPORATED FIRM NAME: ICR ASSOCIATES INCORPORATED
30449 BCIN 44560 BCIN	OCT. 24/2025 ISSUED FOR A.C. REVIEW REVISIONS