

GENERAL NOTES

THE LOCATION OF PROPERTY LINES, ELEVATIONS AND FACILITIES ON THIS PLAN WERE DRAWN ON THE BASIS OF A DIGITAL SITE PLAN OR SURVEY DATA PROVIDED BY OTHER CONSULTANTS.

IT IS THE RESPONSIBILITY OF THE CLIENT AND HIS CONTRACTORS TO CONFIRM THE ACCURACY OF THE SETBACKS, LOCATIONS AND GRADES ETC. ANY VARIATIONS BETWEEN EXISTING CONDITIONS AND THIS PLAN SHOULD BE ADJUSTED ON SITE AND REPORTED TO THE CONSULTING LANDSCAPE ARCHITECT TO DETERMINE THE IMPACT OF THE VARIATIONS ON THE SUITABILITY OF THE PROPOSED DEVELOPMENT.


CONSTRUCTION MUST CONFORM TO ALL CODES AND REQUIREMENTS OF AUTHORITIES HAVING JURISDICTION.

REVISIONS

NO.	DATE	NOTES	BY
10	2025/10/21	REVISED AS PER BASE PLAN	LZH
9	2025/10/20	REVISED AS PER COMMENTS	LZH
8	2025/07/30	REVISED AS PER COMMENTS	KT
7	2025/03/26	REVISED AS PER COMMENTS	KT
6	2024/12/19	REVISED AS PER BASE PLAN	KT
5	2024/08/28	REVISED PER TOWN COMMENTS	JC
4	2022/04/05	REVISED AS PER COMMENTS	KX
3	2021/05/28	PARK AND BLVD PLANTING	KL
2	2021/01/06	FENCING PLAN	KMR
1	2020/12/11	PRELIMINARY DRAWING SET UP	LZH

THESE LANDSCAPE DRAWINGS SHALL ONLY BE USED FOR THE PURPOSES INDICATED BELOW AS NOTED AND WHEN SIGNED BY THE CONSULTING LANDSCAPE ARCHITECT.

	CONCEPTUAL		TENDER
	PRELIMINARY		CONTRACT
	SITE PLAN		CONSTRUCTION
	PERMIT		AS-BUILT

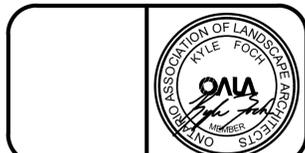

KLA
Landscape Architects & Consulting Arborists
230 Westhey Road S Unit 308, Ajax, ON L1S 7J5
O: (905) 839-5599 | Email: info@kla.ca | Web: www.kla.ca

THESE DRAWINGS ARE INSTRUMENTS OF SERVICE AND THE LANDSCAPE ARCHITECT RETAINS OWNERSHIP OF THESE DRAWINGS. THEY ARE FOR SITE PLAN APPROVAL ONLY AND MAY REQUIRE FURTHER CONSTRUCTION DETAILING AND COORDINATION WITH OTHER ASSOCIATED PROFESSIONAL DESIGN SERVICES BEFORE ACTUAL TENDER AND CONSTRUCTION COMMENCES. DIMENSIONS ARE TO BE VERIFIED PRIOR TO CONSTRUCTION. DRAWINGS ARE NOT TO BE SCALED. IT IS ADVISED THAT CONTRACTORS CONTACT THE LANDSCAPE ARCHITECT PRIOR TO CONSTRUCTION TO ENSURE THE USE OF THE LATEST REVISED DRAWINGS. THE LANDSCAPE ARCHITECT IS NOT LIABLE FOR ERRORS OR OMISSIONS ARISING FROM UTILIZATION OF THESE PLANS BEFORE THE SAID DRAWINGS ARE SCALED, SIGNED AND DATED, AND THE LANDSCAPE ARCHITECT IS CONTRACTED TO PROVIDE CONSTRUCTION ADMINISTRATION AND CERTIFICATION SERVICES BY THE OWNER. ALL APPARENT DISCREPANCIES ARE TO BE REPORTED IN WRITING TO THE LANDSCAPE ARCHITECT BEFORE CONSTRUCTION COMMENCES.

PROJECT: **BAY PORT MIDLAND KAITLIN CORP**

DRAWING: **LANDSCAPE PLAN**

DRAWN BY: **LZH** SCALE: **1:200**

CHECKED BY: **KF** DATE: **DEC. 2020**

JOB NO.: **2020-078** DRAWING: **L-L1**

1 of 2


File #2020-078


PLANT SCHEDULE FUTURE DEVELOPMENT (BLOCK 18,19,20)

CODE	QTY	BOTANICAL NAME	COMMON NAME	SIZE	CONT	REMARKS
TREES						
SGM	5	Acer saccharum	Sugar Maple	60mm Cal.	W.B.	
COC	3	Celtis occidentalis	Common Hackberry	60mm Cal.	W.B.	
QMB	4	Quercus macrocarpa	Burr Oak	60mm Cal.	W.B.	spring dug
QRR	3	Quercus rubra	Red Oak	60mm Cal.	W.B.	spring dug
TAA	3	Tilia americana	American Basswood	60mm Cal.	W.B.	
SHRUBS						
RH	175	Rudbeckia hirta	Black-eyed Susan	1 gal	Potted	
SCA GAE	24	Sambucus canadensis `Aurea`	Golden American Elderberry	50cm Ht.	Potted	
SN	23	Sorghastrum nutans	Indian Grass	1 gal	Potted	
SA	20	Symphoricarpos albus	Common White Snowberry	50cm Ht.	Potted	
TAX CAN	34	Taxus canadensis	Canada Yew	50cm Ht.	Potted	
THU OC2	52	Thuja occidentalis	American Arborvitae	150cm Ht.	Field Dug	
VIB LEN	10	Viburnum lentago	Nannyberry	50cm Ht.	Potted	


REFERENCE NOTES SCHEDULE FUTURE DEVELOPMENT (BLOCK 18,19,20)

SYMBOL	DESCRIPTION	QTY	DETAIL
	Concrete Paving		
	Concrete Pad	111.8 m ²	1/L-D1
	Turf & Grasses		
	Sod over 150mm Topsoil	1,018 m ²	13/L-D1

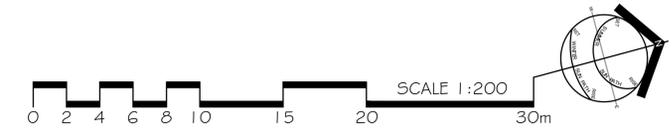


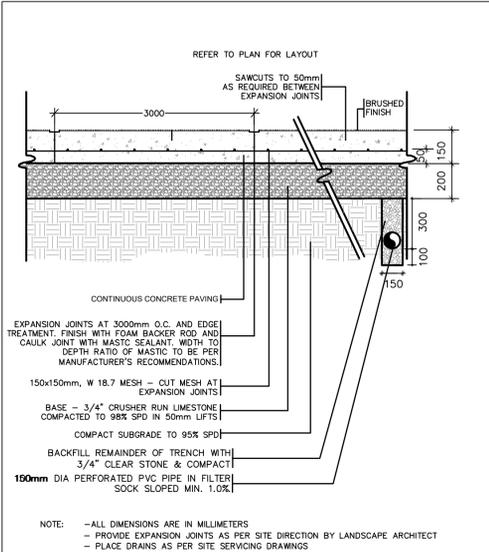


1 NATURAL CONCRETE PAD WITH OPTIONAL DRAIN
N.T.S. 321313.13-05

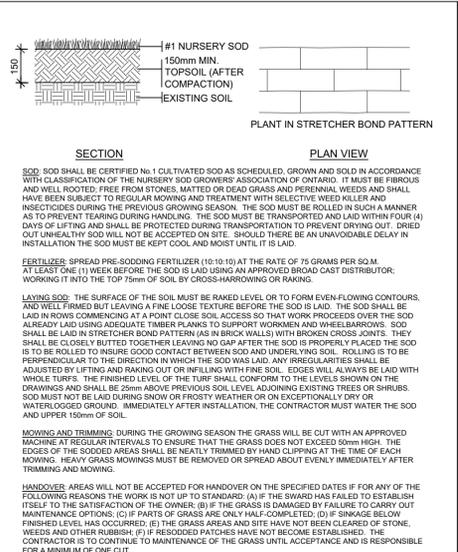


2 SOD OVER 150MM TOPSOIL
N.T.S. 329223-01

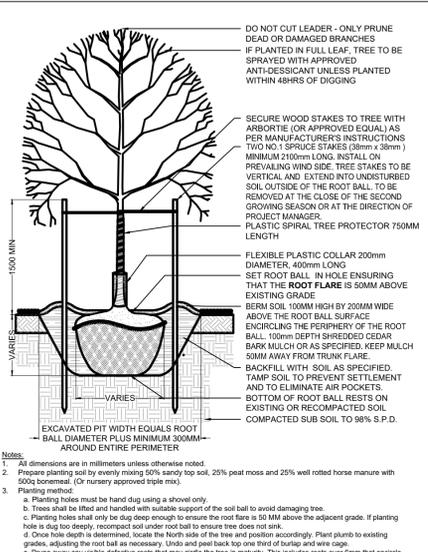

3 DECIDUOUS TREE PLANTING
N.T.S. 329301.19-03

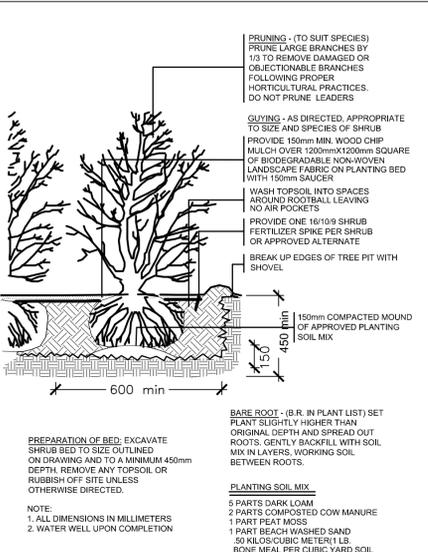

4 STANDARD SHRUB PLANTING
N.T.S. 329333.01-01

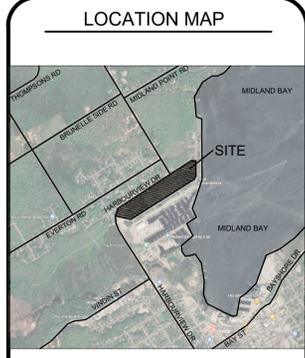

GENERAL NOTES

THE LOCATION OF PROPERTY LINES, ELEVATIONS AND FACILITIES ON THIS PLAN WERE DRAWN ON THE BASIS OF A DIGITAL SITE PLAN OR SURVEY DATA PROVIDED BY OTHER CONSULTANTS.

IT IS THE RESPONSIBILITY OF THE CLIENT AND HIS CONTRACTORS TO CONFIRM THE ACCURACY OF THE SETBACKS, LOCATIONS AND GRADES ETC. ANY VARIATIONS BETWEEN EXISTING CONDITIONS AND THIS PLAN SHOULD BE ADJUSTED ON SITE AND REPORTED TO THE CONSULTING LANDSCAPE ARCHITECT TO DETERMINE THE IMPACT OF THE VARIATIONS ON THE SUITABILITY OF THE PROPOSED DEVELOPMENT.

CONSTRUCTION MUST CONFORM TO ALL CODES AND REQUIREMENTS OF AUTHORITIES HAVING JURISDICTION.

REVISIONS

NO.	DATE	NOTES	BY
10	2025/10/21	REVISED AS PER BASE PLAN	LZH
9	2025/10/20	REVISED AS PER COMMENTS	LZH
8	2025/07/30	REVISED AS PER COMMENTS	KT
7	2025/03/26	REVISED AS PER COMMENTS	KT
6	2024/12/19	REVISED AS PER BASE PLAN	KT
5	2024/08/28	REVISED PER TOWN COMMENTS	JC
4	2022/04/05	REVISED AS PER COMMENTS	KX
3	2021/05/28	PARK AND BLVD PLANTING	KL
2	2021/01/06	FENCING PLAN	KMR
1	2020/12/11	PRELIMINARY DRAWING SET UP	LZH

<input type="checkbox"/>	CONCEPTUAL	<input type="checkbox"/>	TENDER
<input type="checkbox"/>	PRELIMINARY	<input type="checkbox"/>	CONTRACT
<input checked="" type="checkbox"/>	SITE PLAN	<input type="checkbox"/>	CONSTRUCTION
<input type="checkbox"/>	PERMIT	<input type="checkbox"/>	AS-BUILT



THESE DRAWINGS ARE INSTRUMENTS OF SERVICE AND THE LANDSCAPE ARCHITECT RETAINS OWNERSHIP OF THESE DRAWINGS. THEY ARE FOR SITE PLAN APPROVAL ONLY AND MAY REQUIRE FURTHER CONSTRUCTION DETAILING AND COORDINATION WITH OTHER ASSOCIATED PROFESSIONAL DESIGN SERVICES BEFORE ACTUAL TENDER AND CONSTRUCTION COMMENCES. DIMENSIONS ARE TO BE VERIFIED PRIOR TO CONSTRUCTION. DRAWINGS ARE NOT TO BE SCALED. IT IS ADVISED THAT CONTRACTORS CONTACT THE LANDSCAPE ARCHITECT PRIOR TO CONSTRUCTION TO ENSURE THE USE OF THE LATEST REVISED DRAWINGS. THE LANDSCAPE ARCHITECT IS NOT LIABLE FOR ERRORS OR OMISSIONS ARISING FROM UTILIZATION OF THESE PLANS BEFORE THE SAID DRAWINGS ARE SCALED, SIGNED AND DATED. AND THE LANDSCAPE ARCHITECT IS CONTRACTED TO PROVIDE CONSTRUCTION ADMINISTRATION AND CERTIFICATION SERVICES BY THE OWNER. ALL APPARENT DISCREPANCIES ARE TO BE REPORTED IN WRITING TO THE LANDSCAPE ARCHITECT BEFORE CONSTRUCTION COMMENCES.

PROJECT: **BAY PORT MIDLAND KAITLIN CORP**

DRAWING: **DETAIL PLAN**

DRAWN BY: LZH	SCALE: AS SHOWN	L-D1 DRAWING 2 of 2
CHECKED BY: KF	DATE: DEC. 2020	
JOB NO.: 2020-078		

File #2020-078