




DRAWING LIST  
 S1.1 SITE PLAN  
 A1.1 FLOOR PLANS  
 A1.2 FIRE RATING DETAILS

AREA  
 LOT 6000 SF  
 HOUSE 1621 SF  
 SHED 97 SF  
 ZONED R2

THE UNDERSIGNED HAS REVIEWED & TAKES RESPONSIBILITY FOR THIS DESIGN. HE HAS THE QUALIFICATIONS TO BE A DESIGNER & THE FIRM IS REGISTERED.

QUALIFICATION INFORMATION  
 SEAN OUELLET \_\_\_\_\_ (22817)  
 MICHAEL DUPUIS \_\_\_\_\_ (24929)

REGISTRATION INFORMATION  
 DUPUIS & OUELLET INC. (37568)

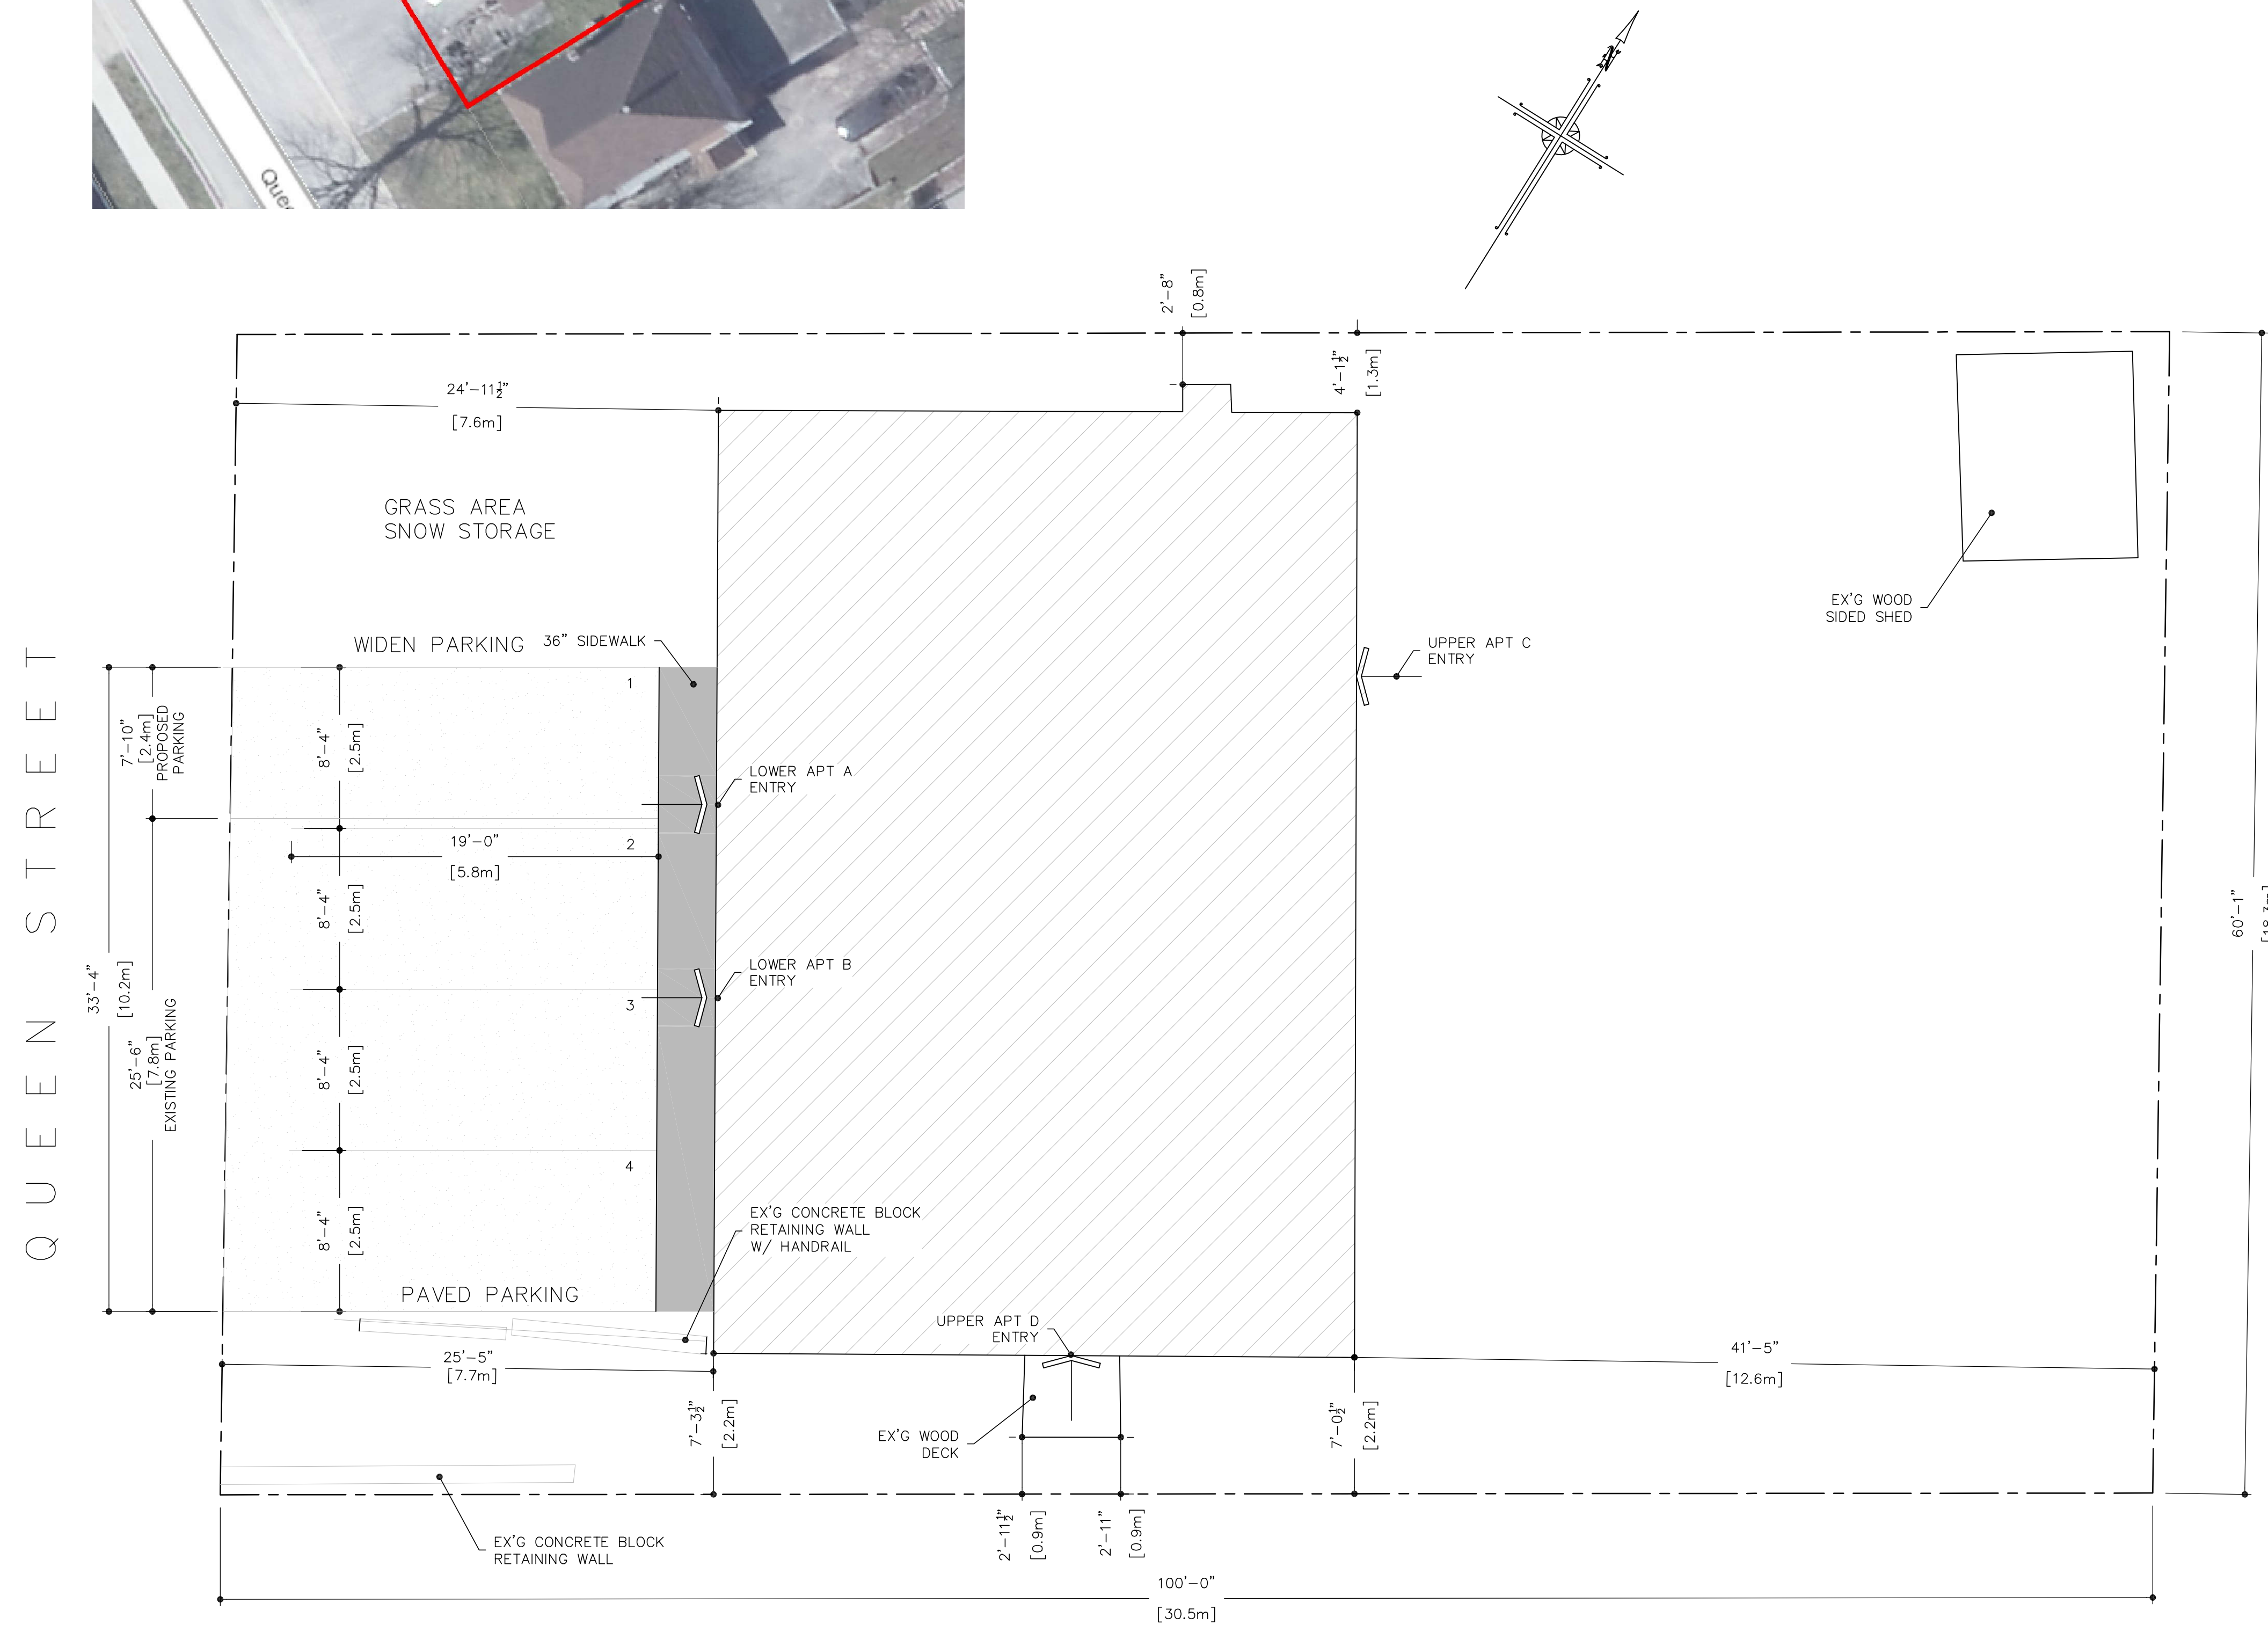

NO.	DATE	REVISION

**Dupuis & Ouellet Inc.**  
 ARCHITECTURAL DESIGN SERVICES  
 1 COUNTY ROAD 6 SOUTH, TINY 10L 2J0  
 (705) 245-8808 www.dodesign.ca

SHEET TITLE  
**SITE PLAN**

PROJECT NAME  
**APARTMENT RENO FOR ANDREW BRENNAN**  
**219 QUEEN STREET, MIDLAND**

SCALE 3/16"=1'-0"	DRAWN BY S.O.
DATE MAY 10/19	CHECKED S.O.
PROJECT 18-446	DRAWING S11