

808 BIRCHWOOD DRIVE, MIDLAND  
**CONCEPT PLAN**




1 STOREY DWELLING

STAIRS

**BIRCHWOOD DRIVE**

SIDEWALK

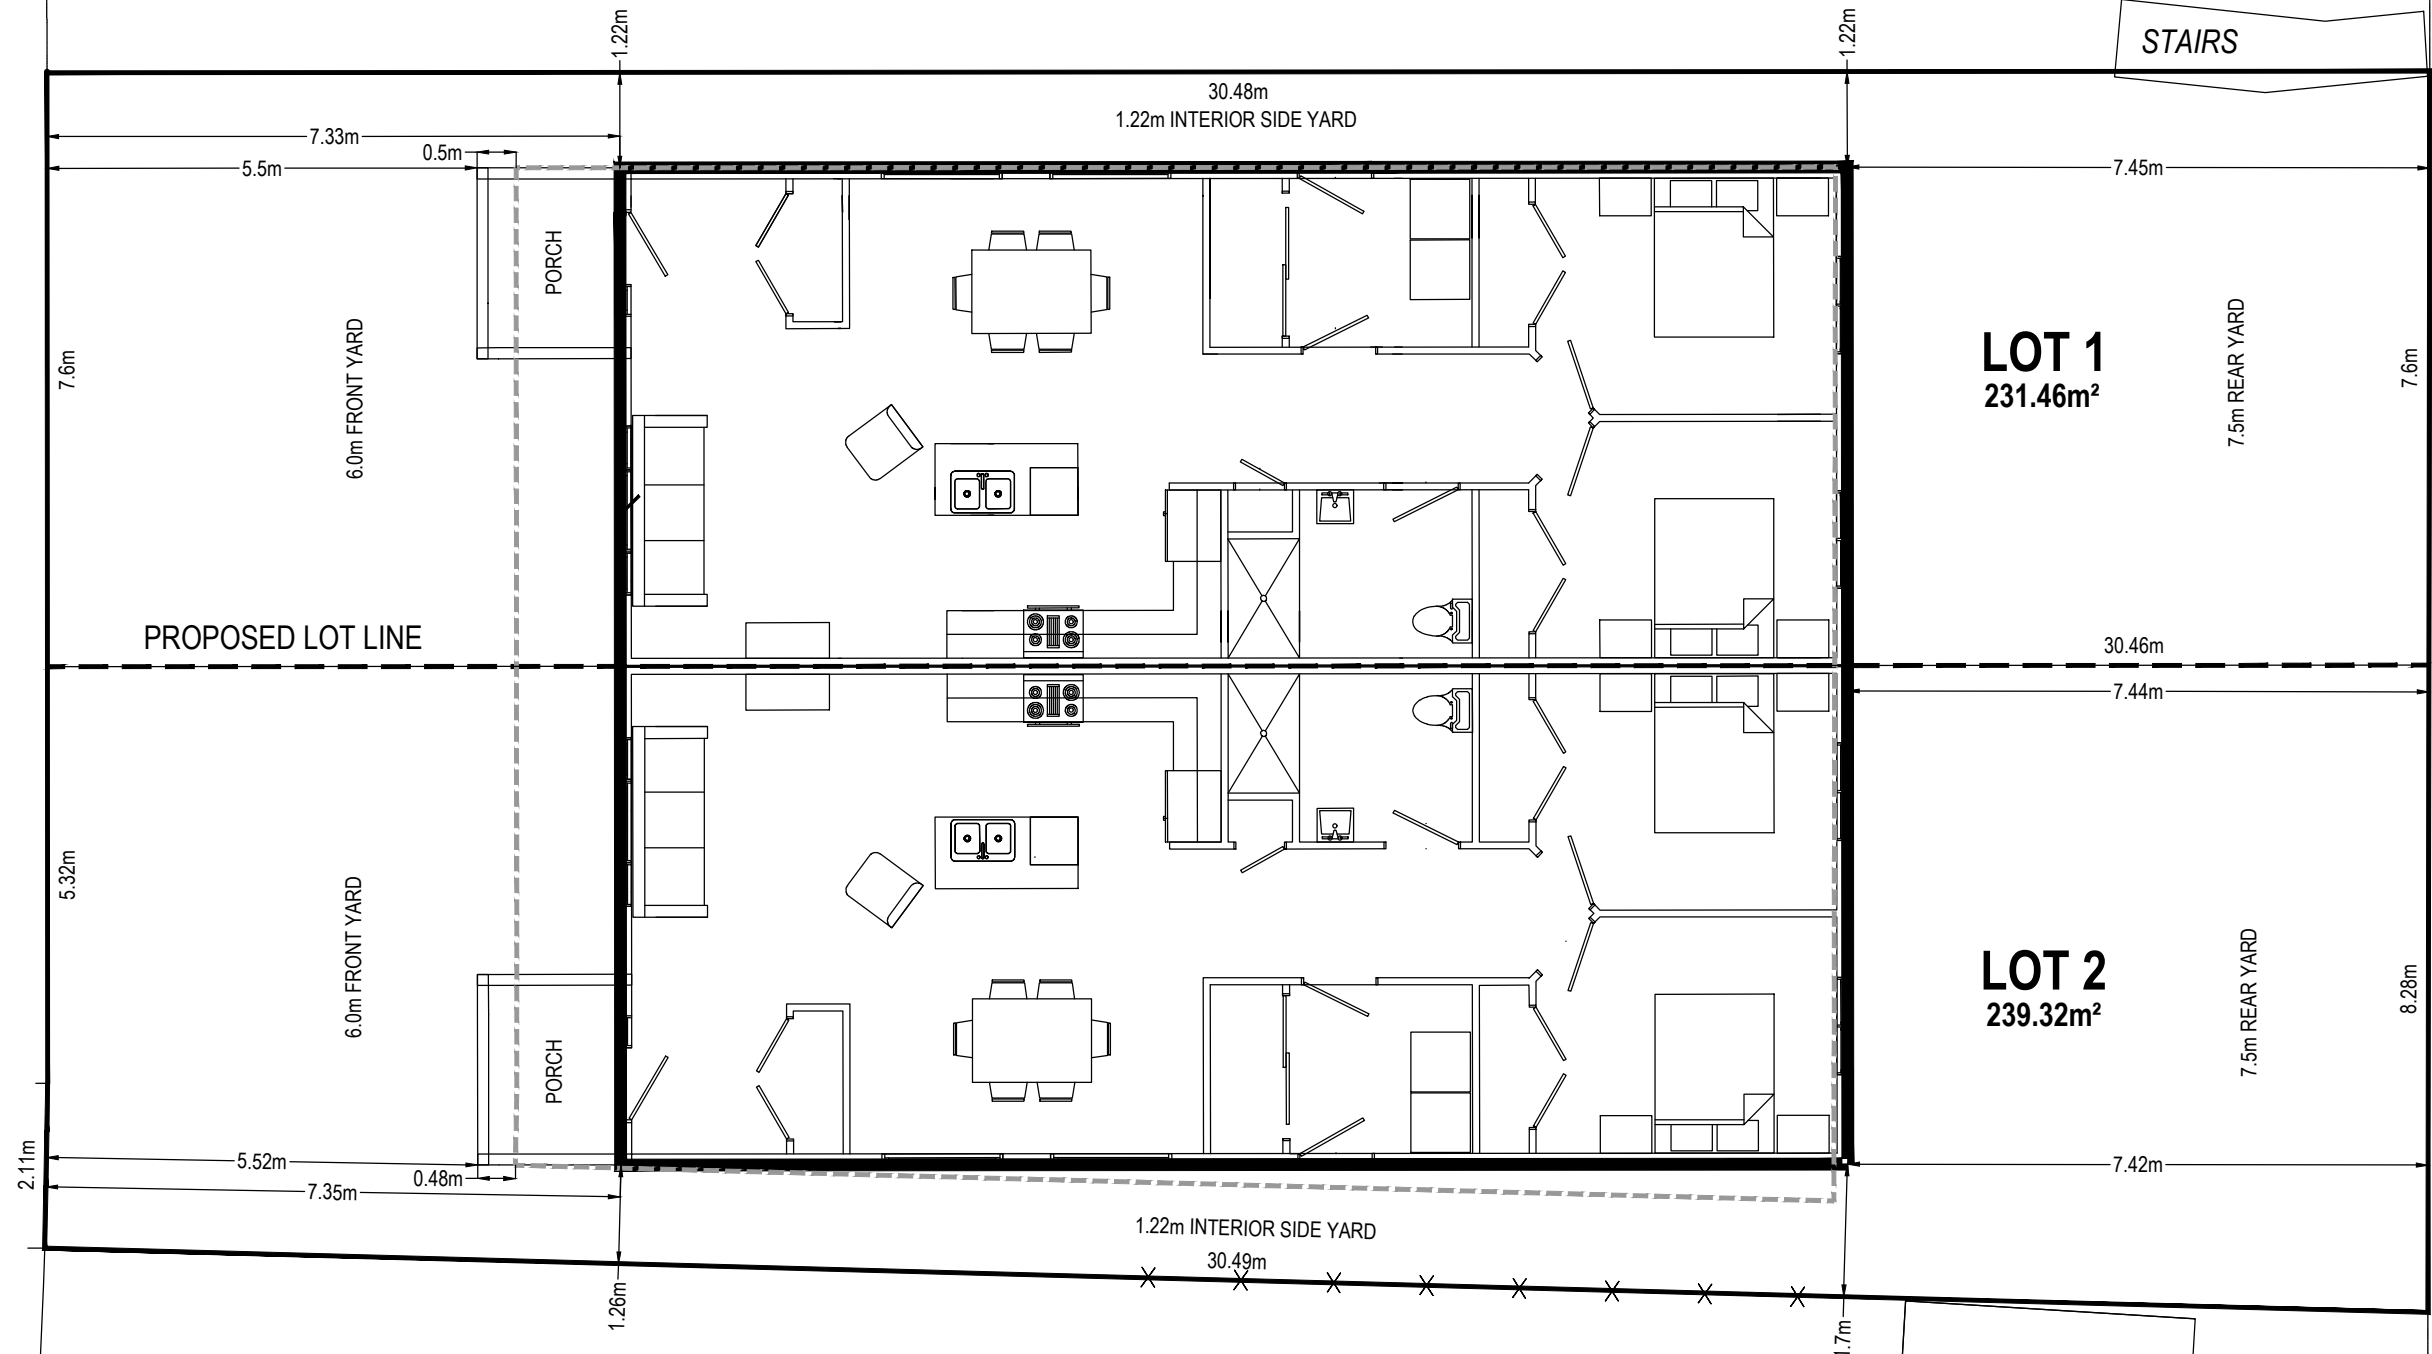

**LOT 1**  
231.46m<sup>2</sup>

**LOT 2**  
239.32m<sup>2</sup>

PROPOSED LOT LINE

SHED

DRAWING TITLE :



**Habitat -  
808 Birchwood**

DATE : 01/18/2017

SCALE : 3/16"

DRAWN BY : LAP

1/2

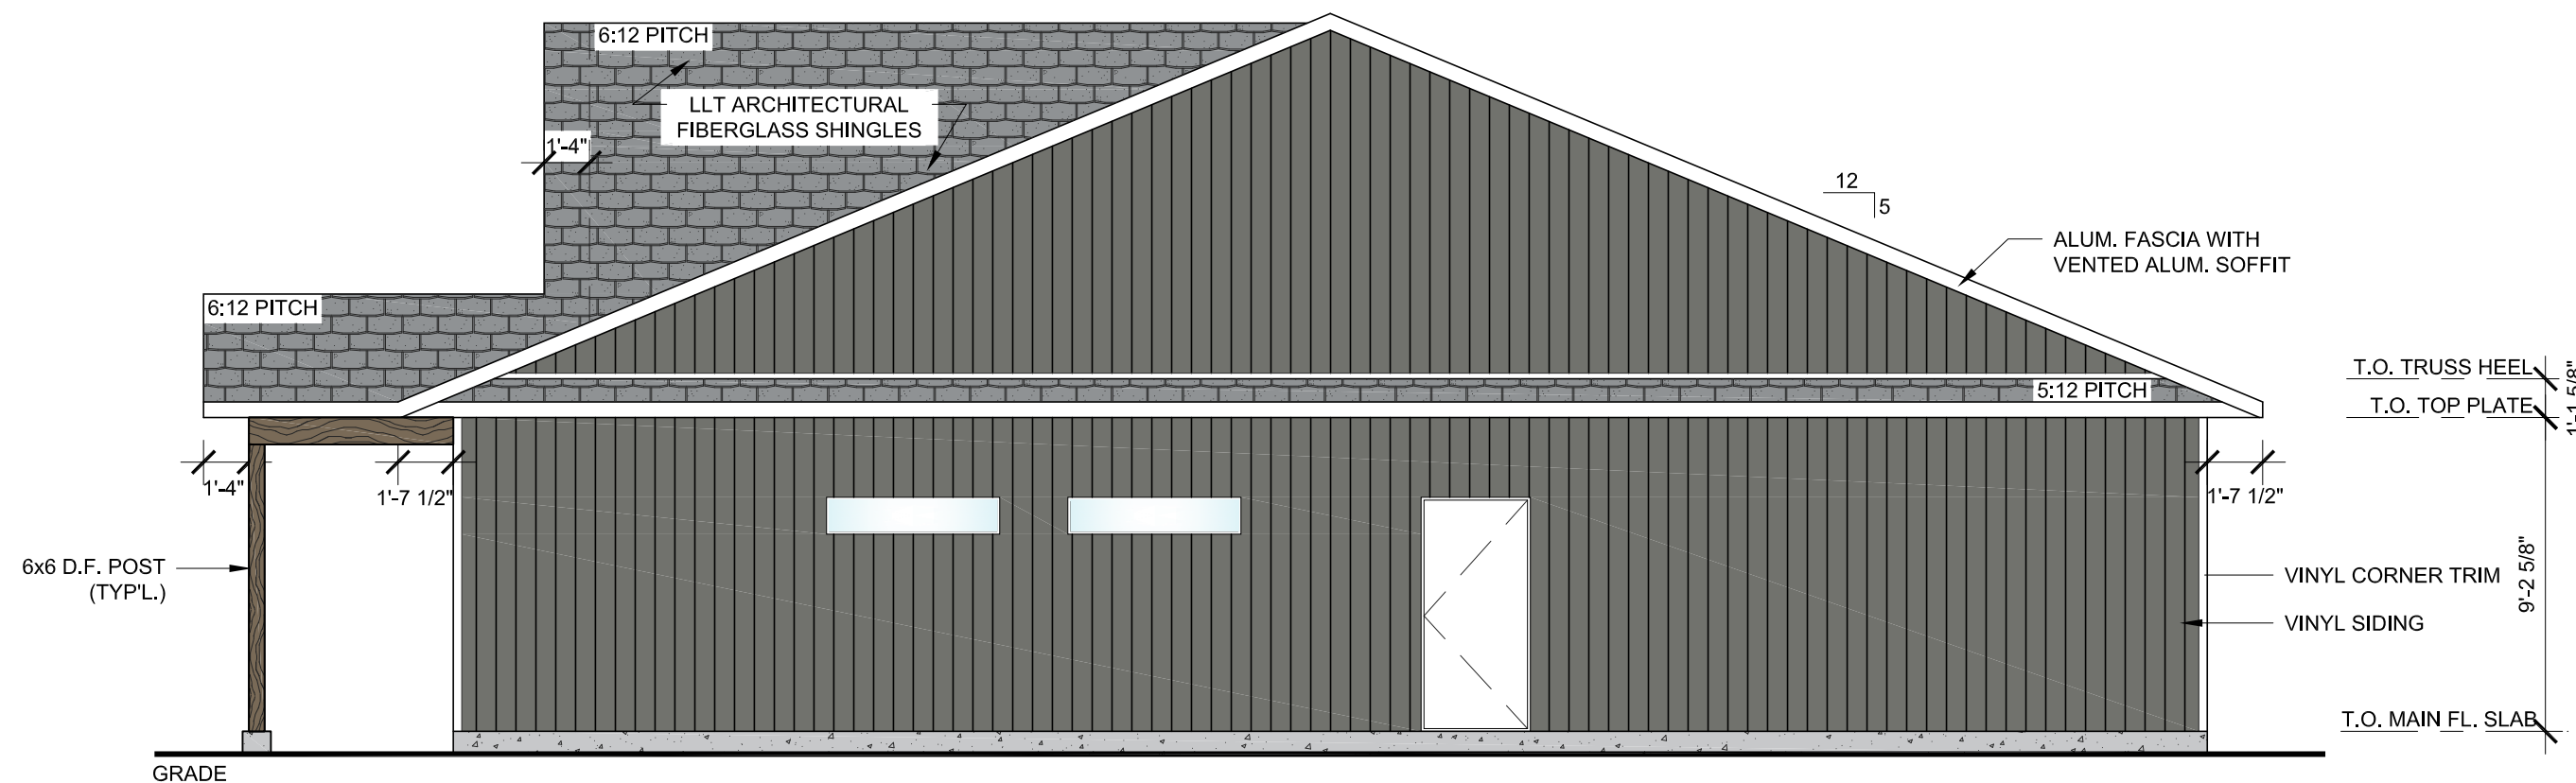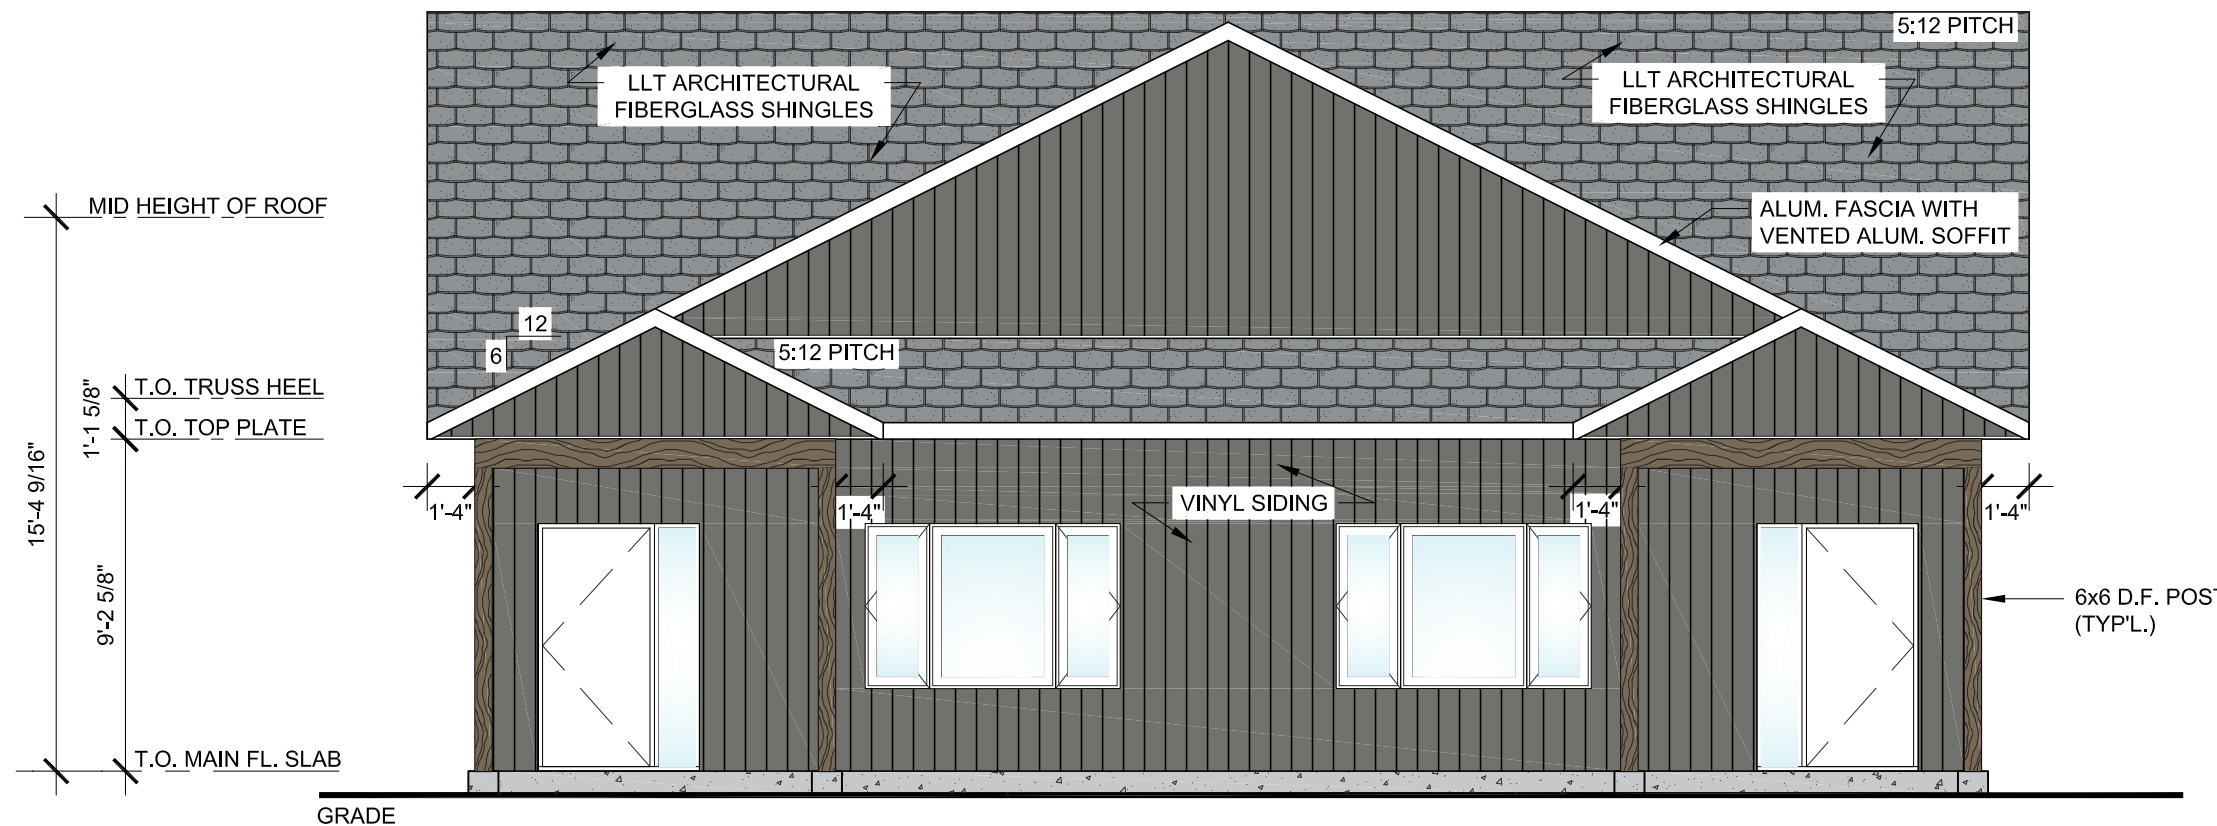

DRAWING TITLE :



**Habitat -  
808 Birchwood**

DATE : 01/18/2017

SCALE : 3/16"

DRAWN BY : LAP

1/2(2)

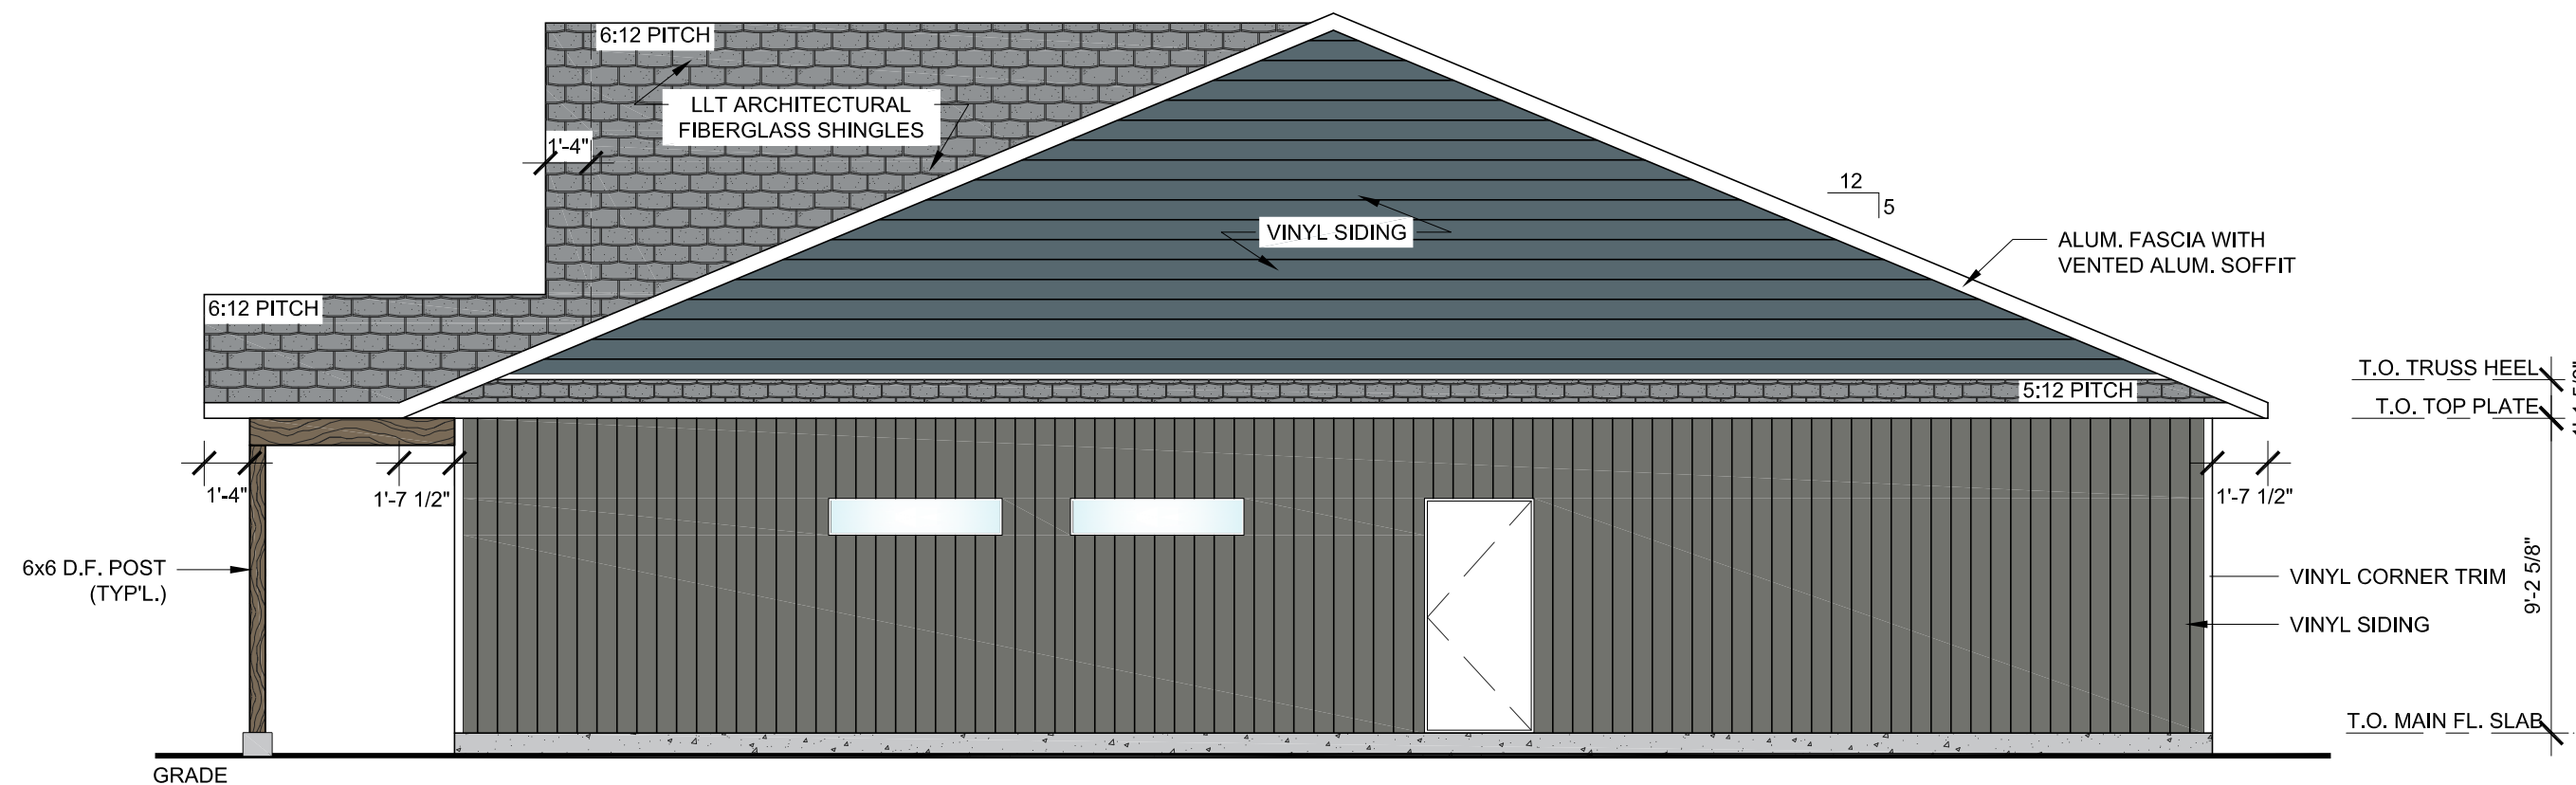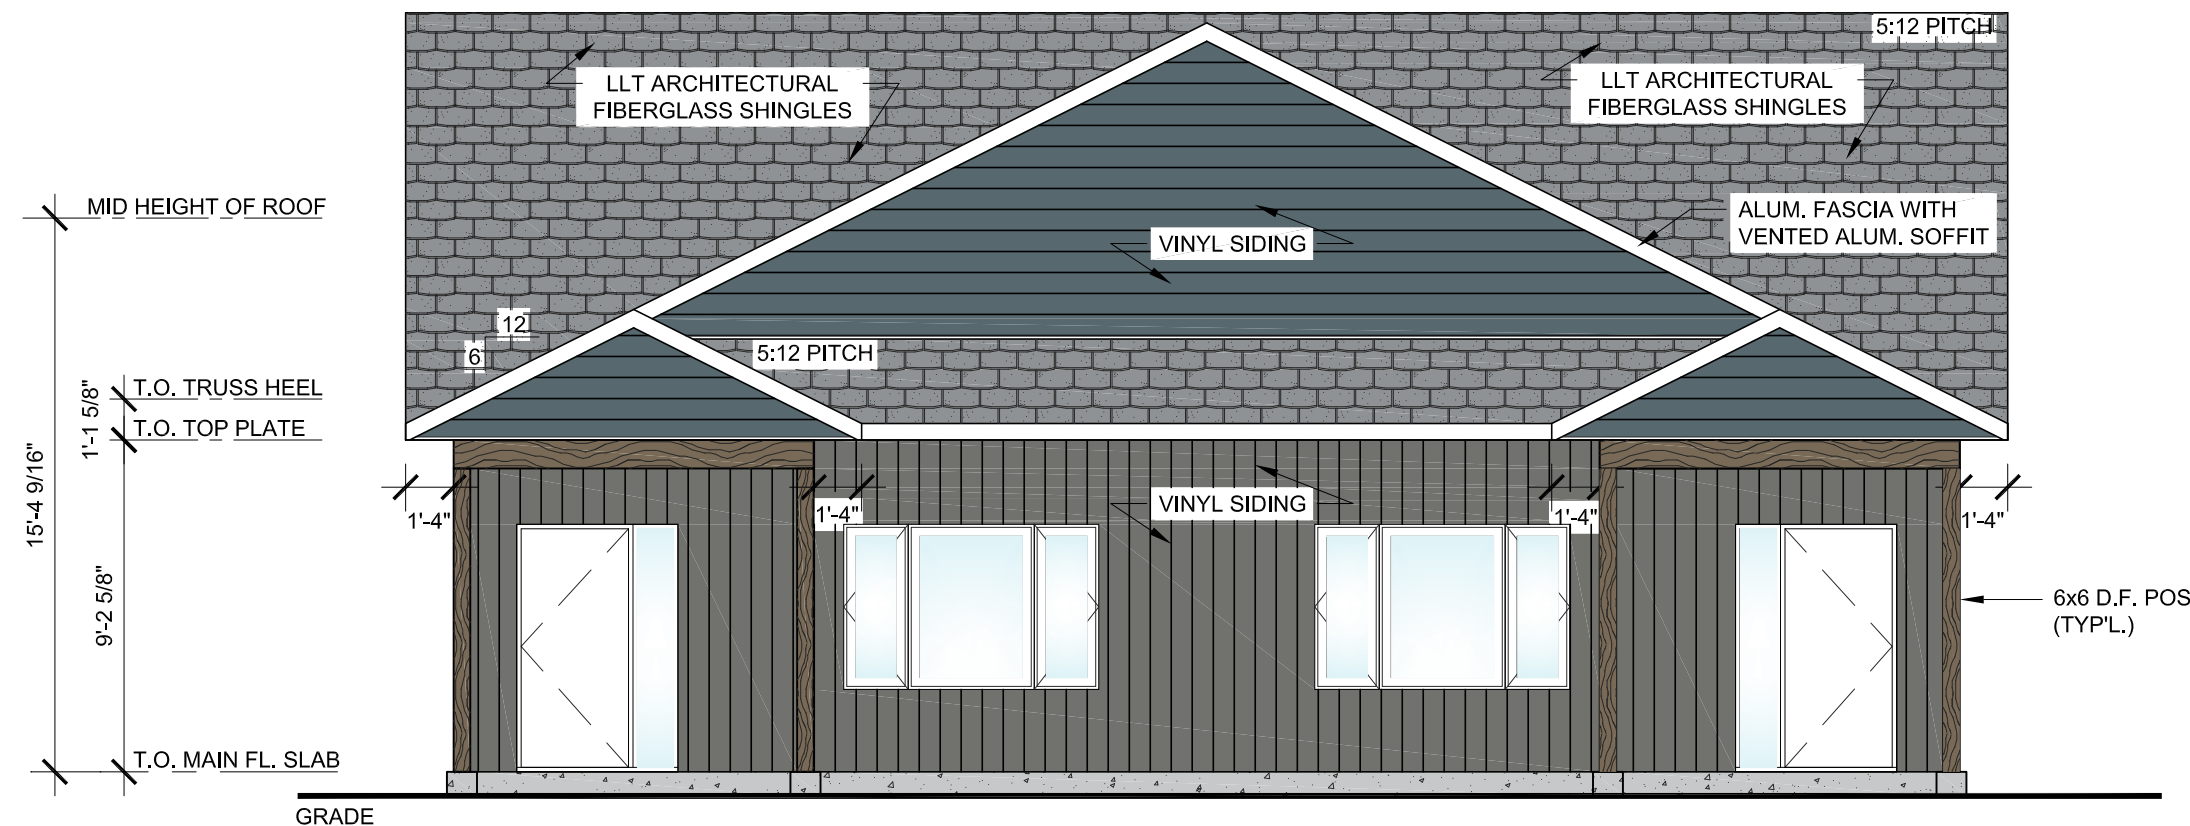



89 North Tudhope Street,  
Parry Sound, Ontario  
P2A 0C6  
Ph: (705) 746-5010

DRAWING TITLE :



# Habitat - 808 Birchwood

DATE : 01/18/2017

SCALE : 3/16"

DRAWN BY : LAP

1/2(3)

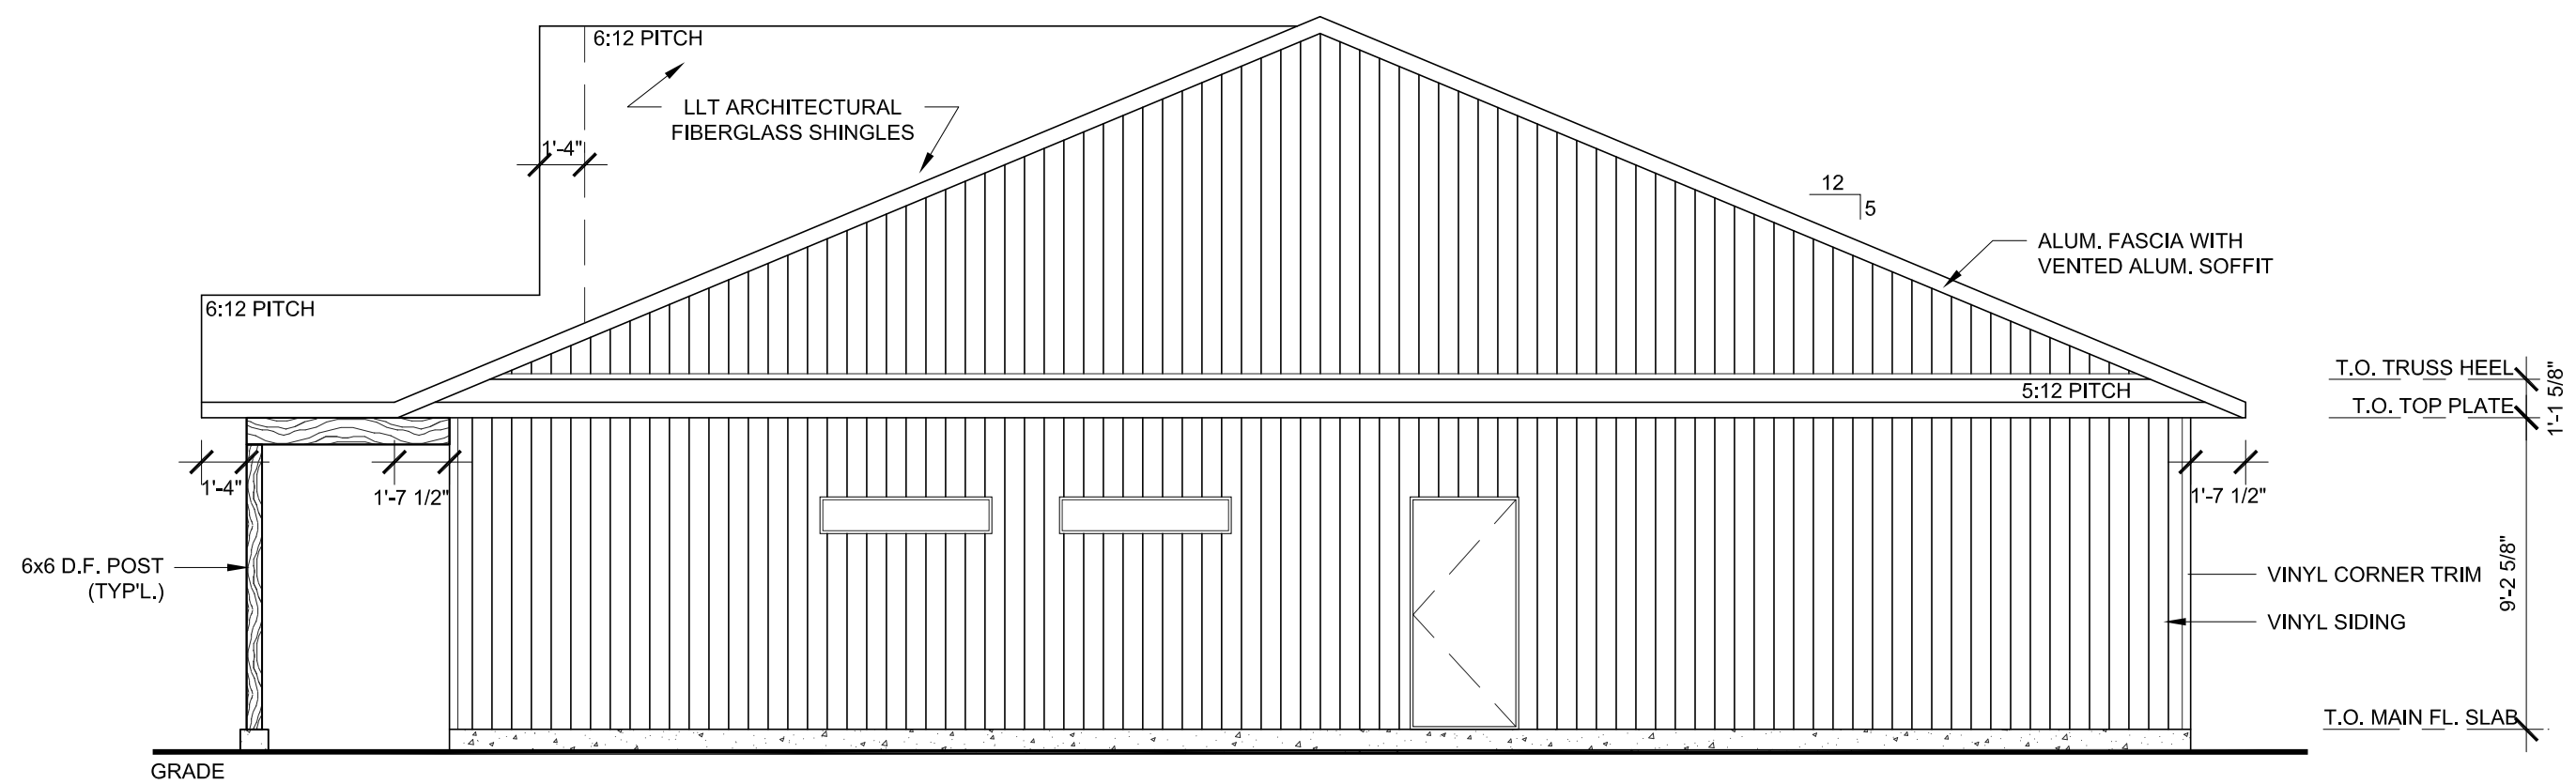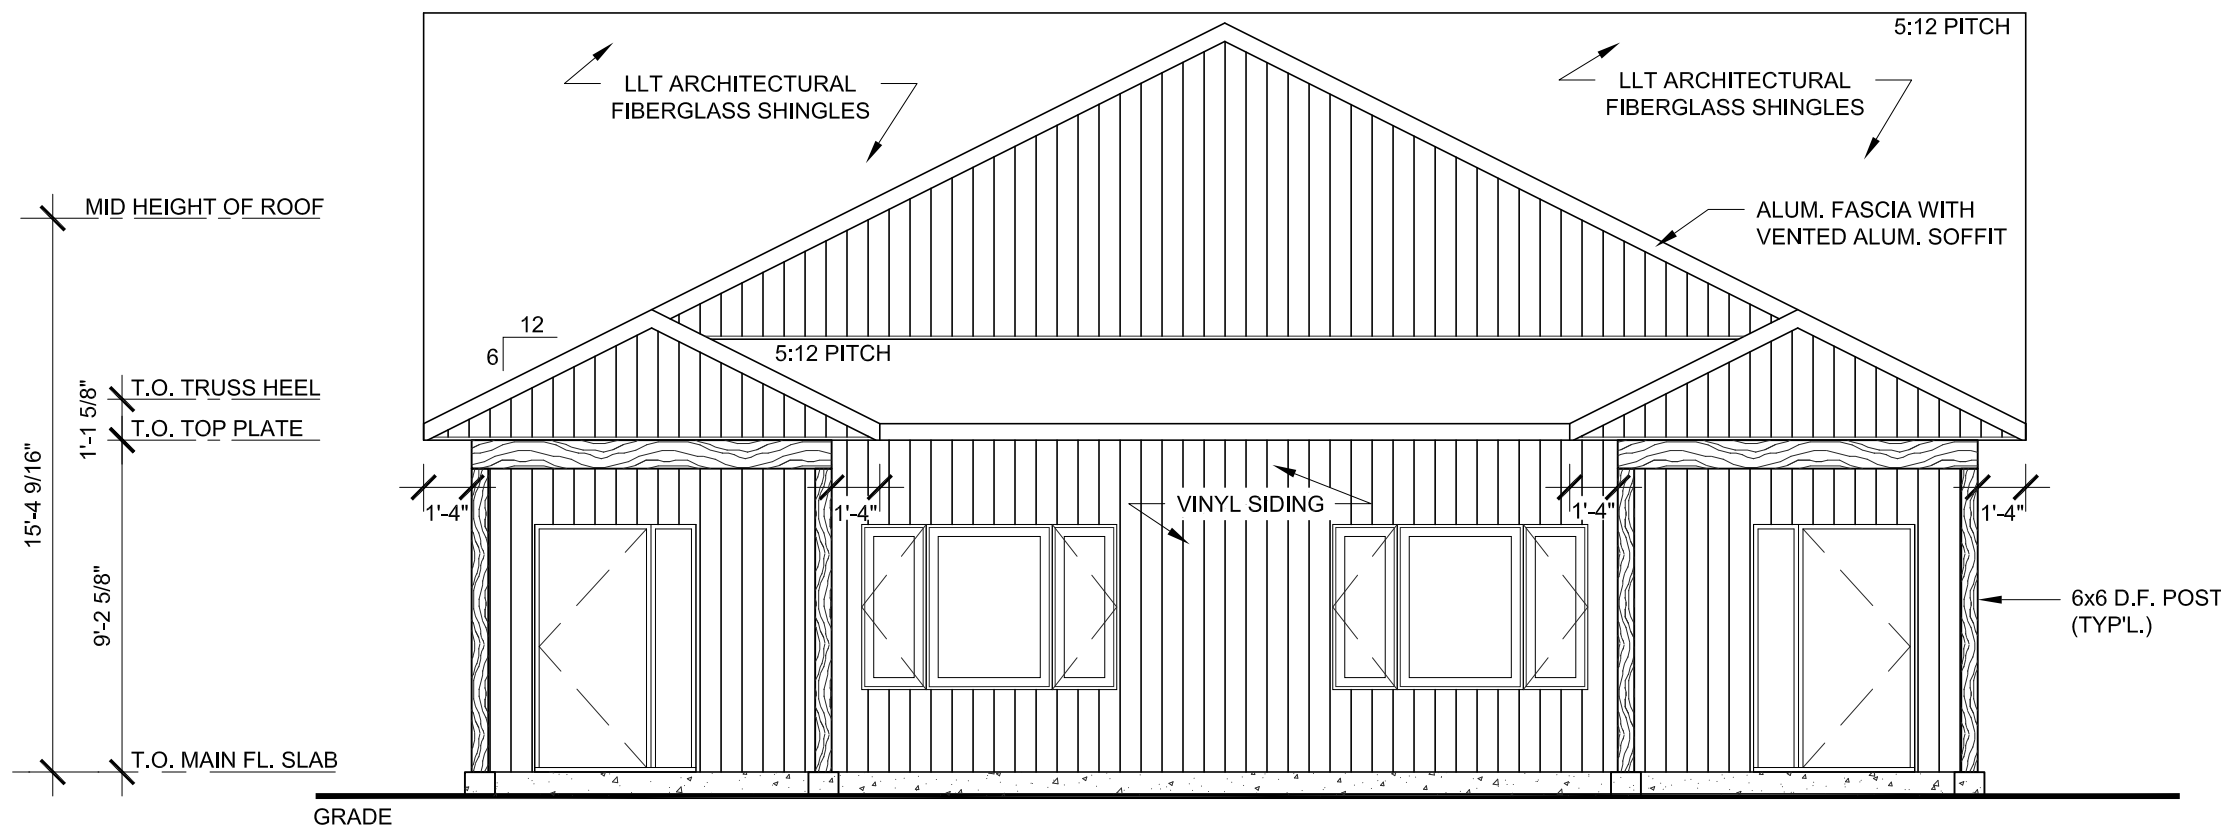



89 North Tudhope Street,  
Parry Sound, Ontario  
P2A 0C6  
Ph: (705) 746-5010

DRAWING TITLE :


# Habitat - 808 Birchwood

DATE: 01/18/2017

SCALE: 3/16"

DRAWN BY: LAP

2/2

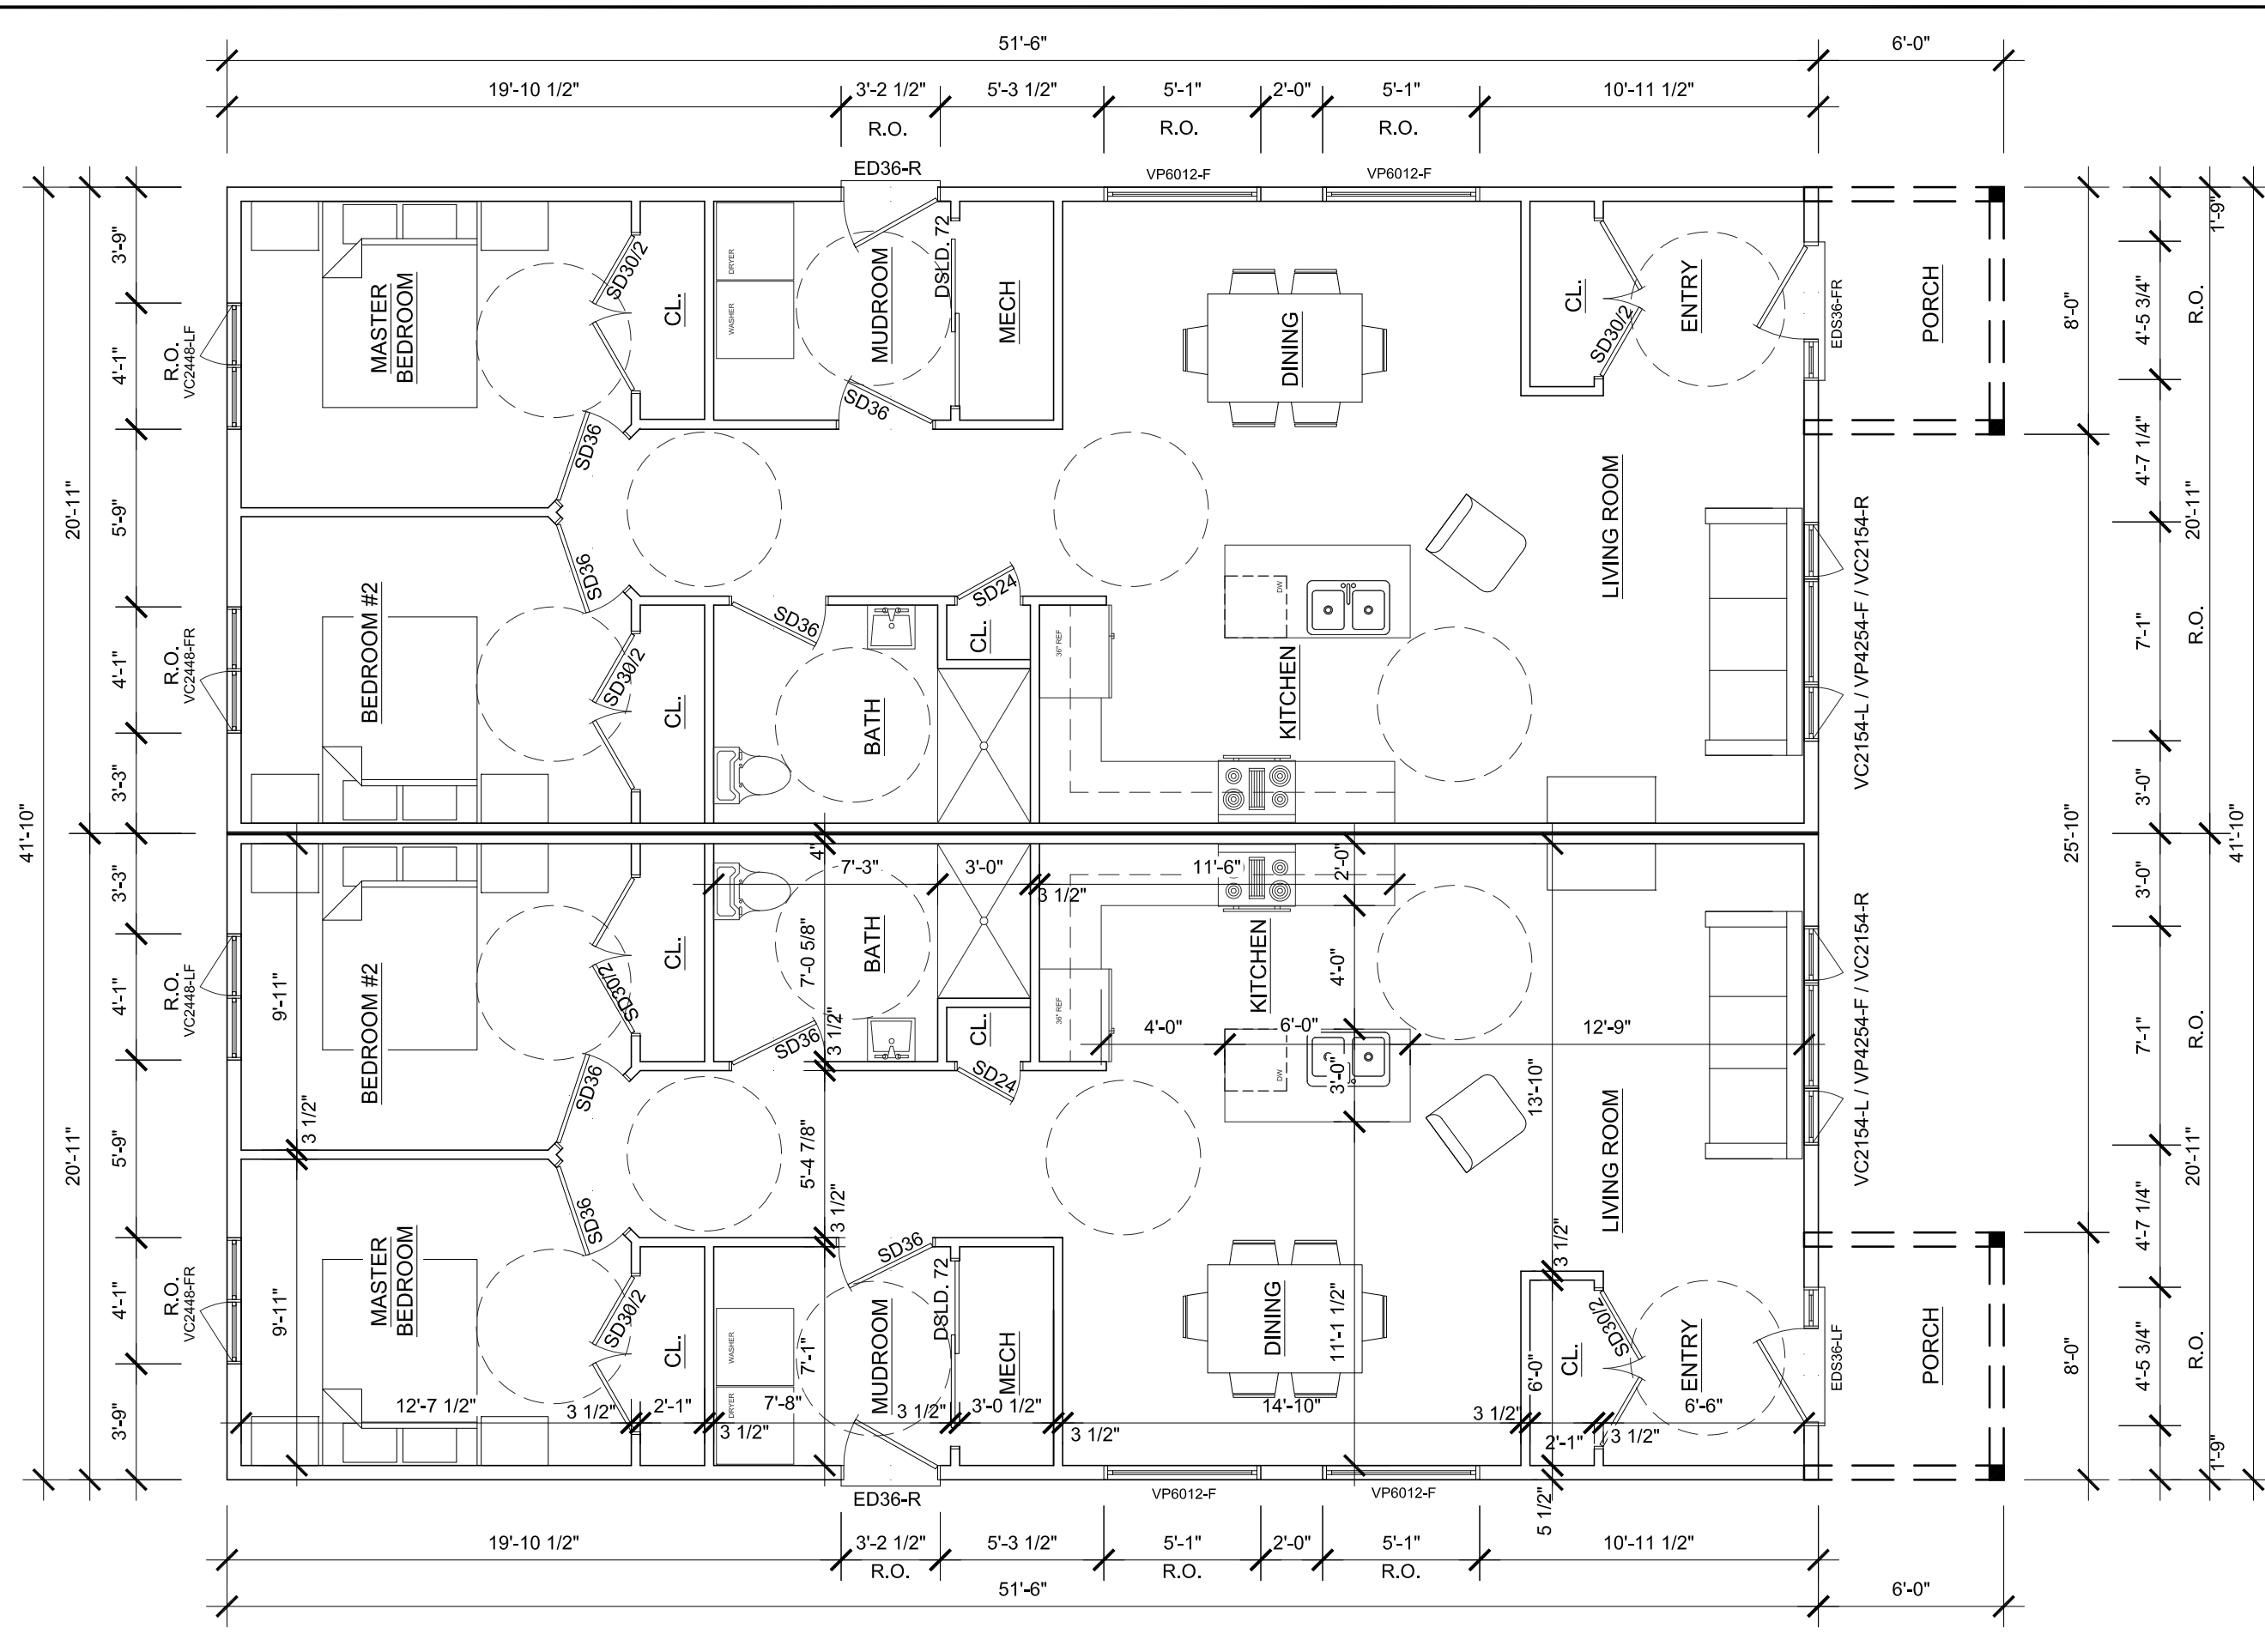

MAIN FLOOR PLAN 1,077 SQ. FT. / UNIT