



EAST FRONT ELEVATION
1 : 125


DEALERSHIP ENTRANCE MONUMENT
IN FRONT OF CURTAINWALL PANEL
DIRECTLY TO THE SOUTH OF THE
EXISTING BUILDING ENTRANCE.

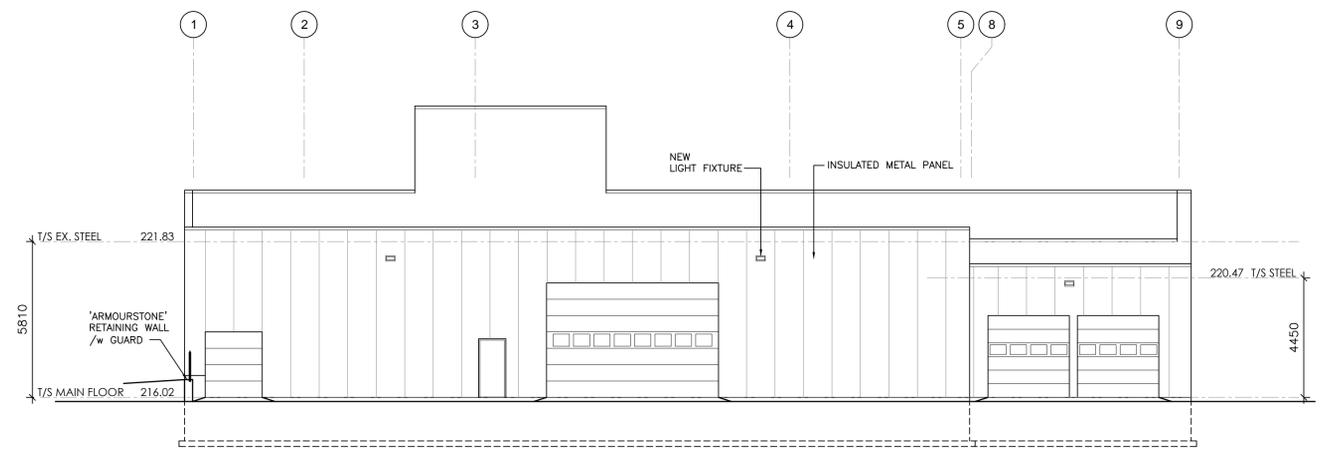

WEST REAR ELEVATION
1 : 125

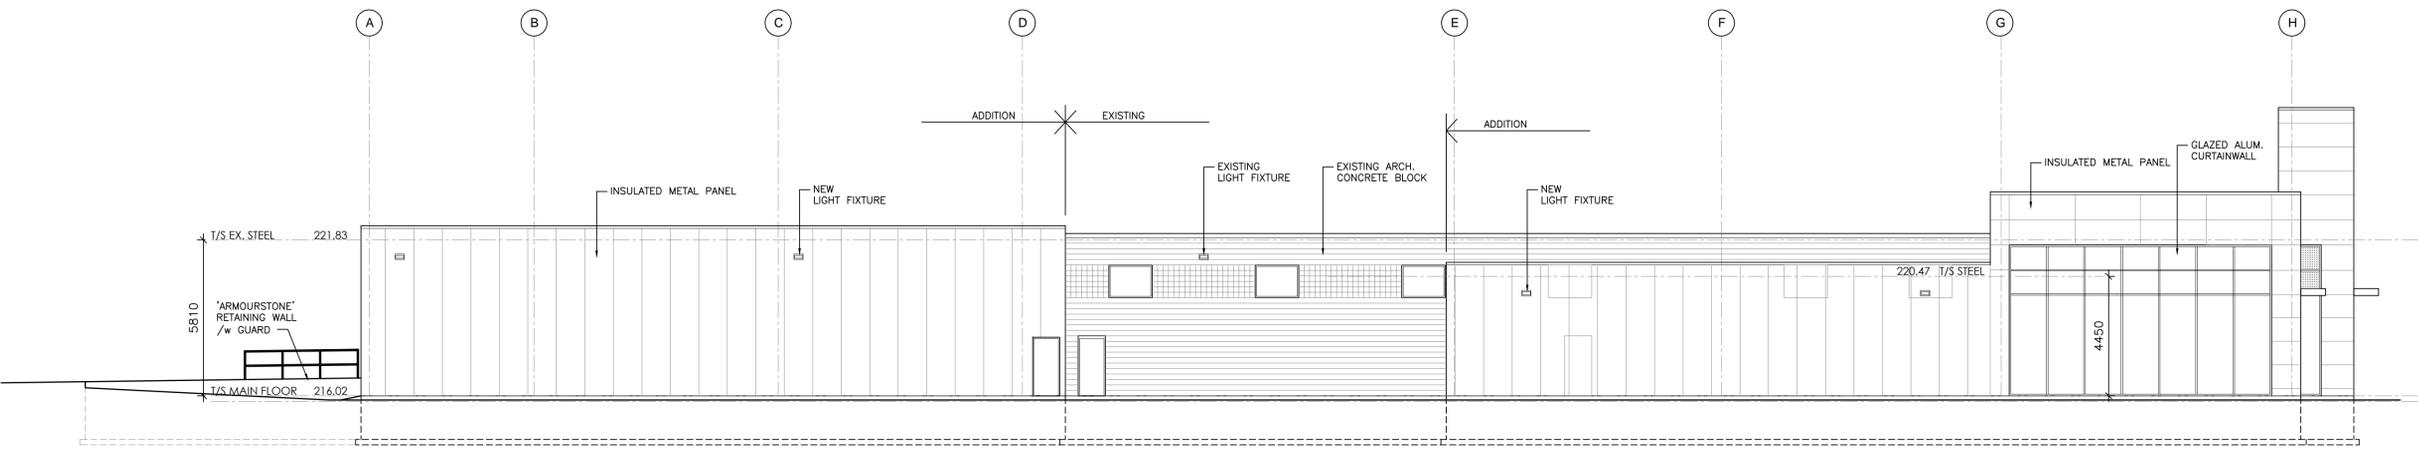


SOUTH SIDE ELEVATION
1 : 125

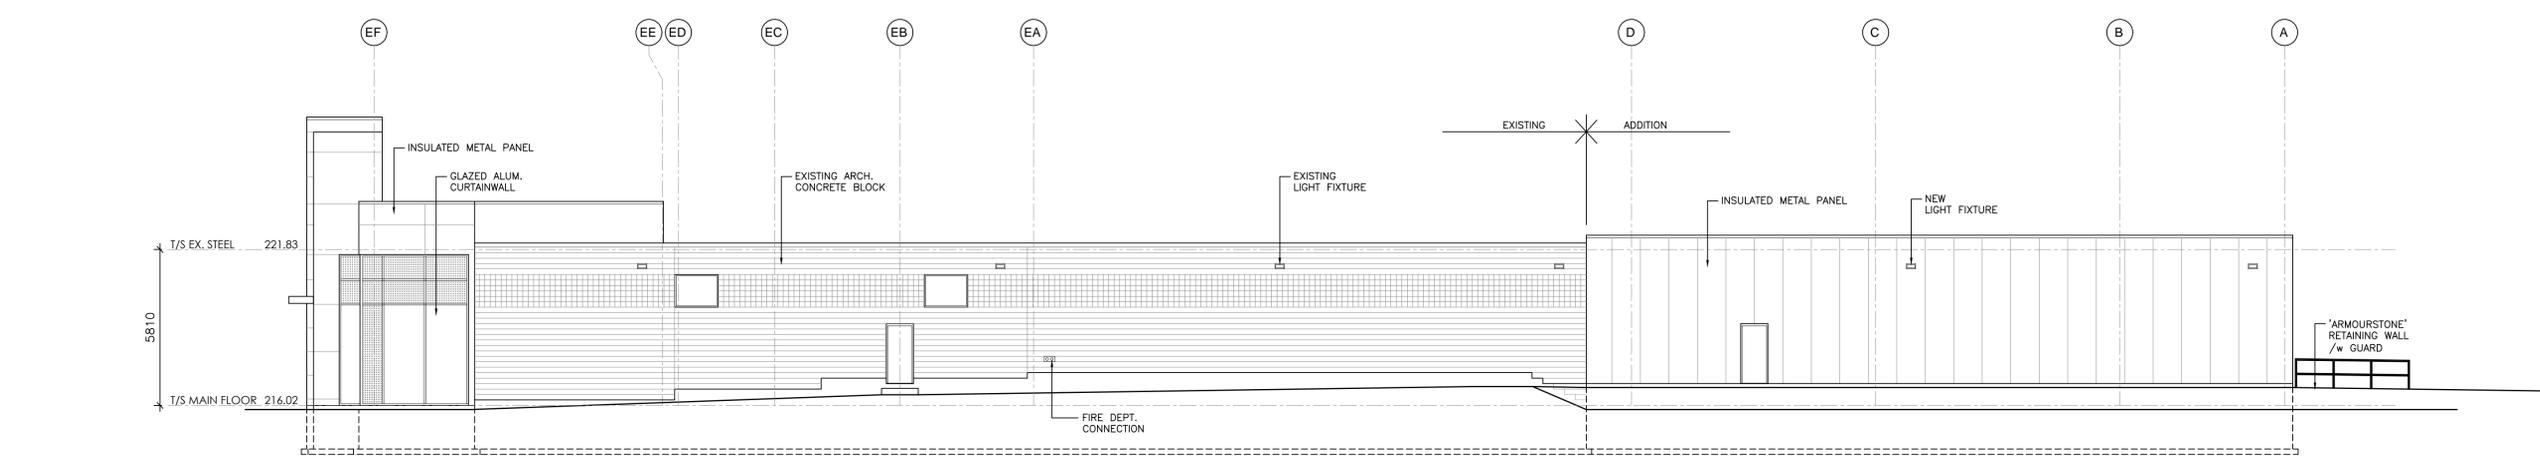

NORTH SIDE ELEVATION
1 : 125

ISM ARCHITECTS Inc.
937 Toronto Street
Burlington, ON L7R 1V1
T: 705.726.2342
E: info@ismarchitects.ca
www.ismarchitects.ca

No.	REVISION	DATE
1	CLIENT REVIEW	AUG 29/25
2	CLIENT REVIEW	SEP 04/25
3	CLIENT REVIEW	SEP 10/25
4	ISSUE FOR BTE PLAN APPROVAL	JAN 22/26

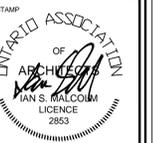

The contractor shall check and verify all dimensions and report all errors and omissions to the architect before proceeding with the work.
A B Detail No. where detailed.
The ideas/designs included herein are the sole property of ISM Architects Inc. They shall not be used/reproduced/altere without written consent of associated design firm.

ORIENTATION

CLIENT
2055672 ONTARIO INC.
c/o JIM KOCH

PROJECT
MIDLAND TOYOTA ADDITION
886 KING STREET
MIDLAND ON

PROJECT INFORMATION
PROJECT No.: 254413
DRAWN BY: RCM
CHECKED BY: ISM
DATE: AUG 21 25
SCALE: NOTED

DRAWING
ELEVATIONS

DRAWING No.
A300