

## Proposed Traffic Control Plan – King St. Rejuvenation Project

### Proposed Information Signage

The proposed information signs depicted below (Figure 1.) would be placed with the Road Closure signs at all affected intersections as in Figure 2., as well as at the hoarding fencing (Figure 3.).

The schematic in Figure 4., outlines the approximate locations for the signage.

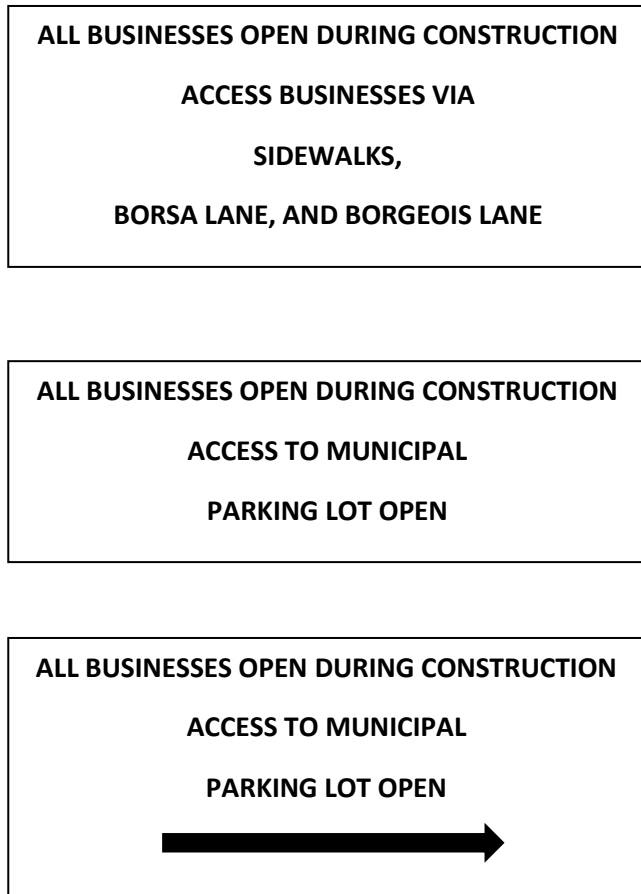


Figure 1 – Proposed Information Signs



Figure 2 – Proposed Signage Located at Closure Limits



Figure 3 – Proposed Signage at Hoarding Fencing

### Pedestrian & Business Access

For the duration of the project Arnott Construction will have Safety Ambassadors/Flaggers and/or the PRO (Public Relations Officer) to direct pedestrians and assist businesses with access.

Hoarding Fencing will be placed around the work area to maintain safety for pedestrians (See Figure 4). The placement of the fencing will allow space between the work area and the businesses to maintain a sidewalk.

When necessary work is being completed that requires a sidewalk interruption, Arnott Construction will have Safety Ambassadors in place on either side of the interruption to direct pedestrians.

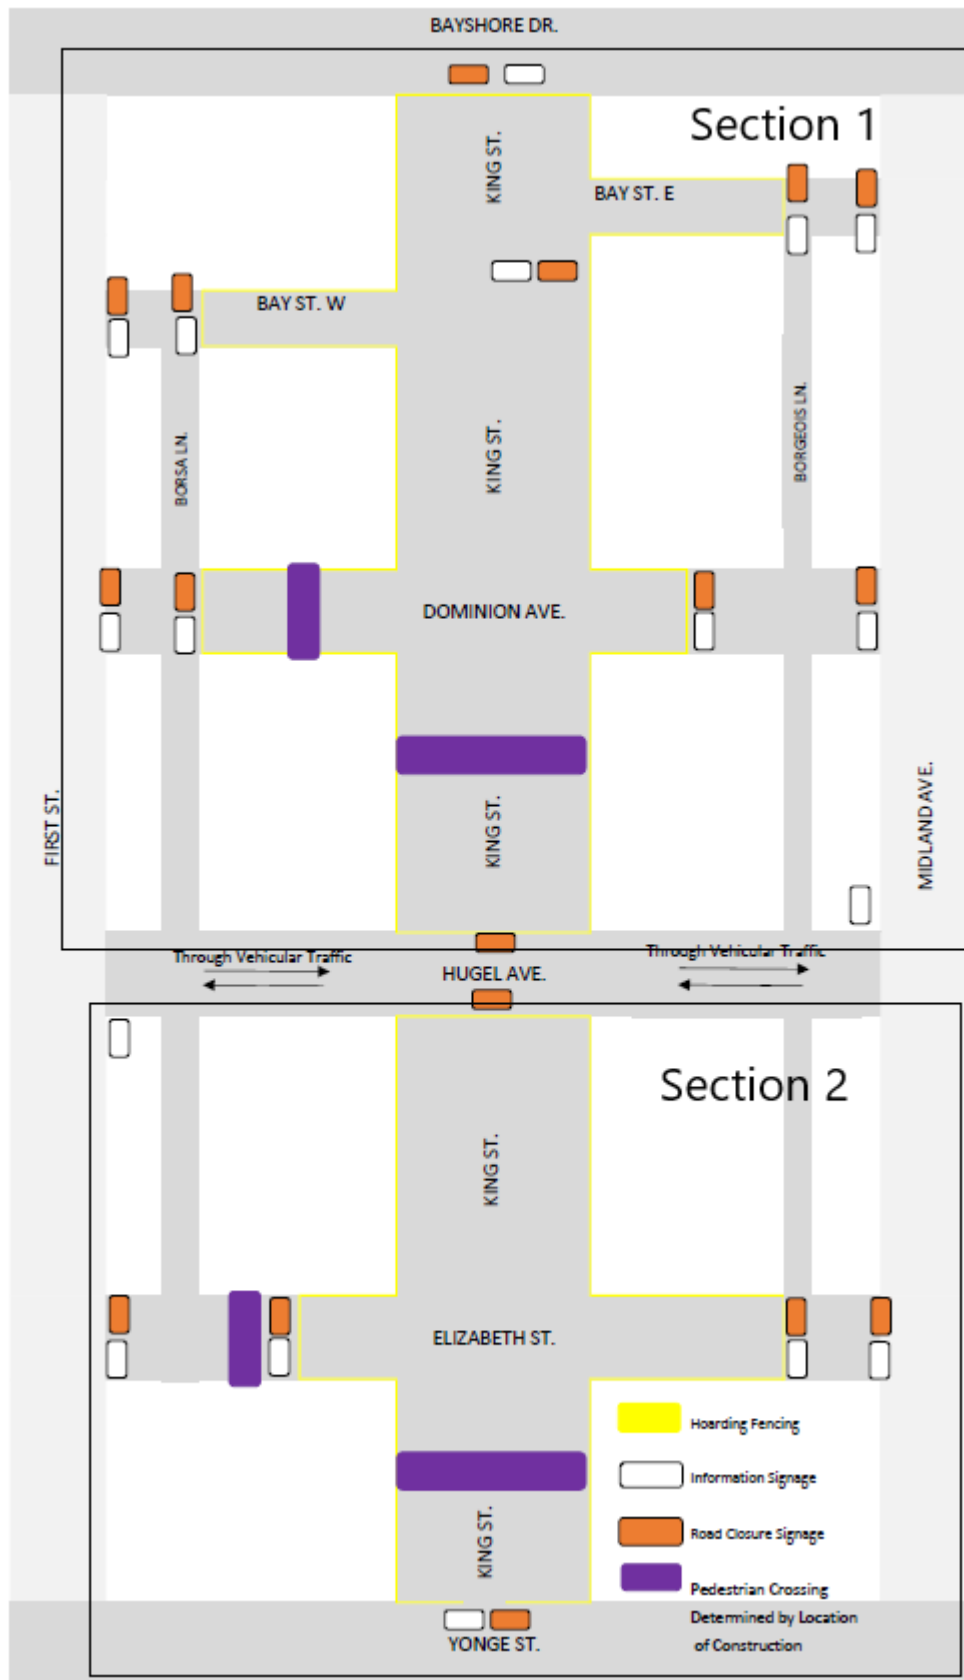


Figure 4 – Schematic of Signage and Hoarding Fencing