


SUBJECT SITE

TREE INVENTORY LIST

Tree ID #	Botanical Name	Common Name	Quantity	DBH(cm)	Health Condition	TPZ (M)	Action	Reasons for Removal
TREES WITHIN THE SUBJECT PROPERTY								
T1	<i>Acer rubrum</i>	Red Maple	1	13	Fair	N/A	Remove	Driveway Construction
T2	<i>Juniperus</i> spp.	Juniper	1	28	Poor	N/A	Remove	Driveway Construction
T3	<i>Malus</i> spp.	Crab Apple	1	26	Poor	N/A	Remove	Driveway Construction
T4	<i>Prunus serotina</i>	Cherry	1	24	Poor	N/A	Remove	Driveway Construction
T5	<i>Malus</i> spp.	Crab Apple	1	18, 16, 14	Poor	N/A	Remove	Driveway Construction
T6	<i>Pinus strobus</i>	Eastern White Pine	1	42	Fair	3.0	Remove	Driveway Construction
T7	<i>Pinus sylvestris</i>	Scots Pine	1	43	Fair	3.0	Remove	Driveway Construction
TREES IN THE NEIGHBOUR'S PROPERTY								
N1	<i>Populus</i> spp.	Poplar	1	46	Fair	3.0	Remain	

NOTE: The neighbour's tree N1 can be protected by Construction Fence without being disturbed.

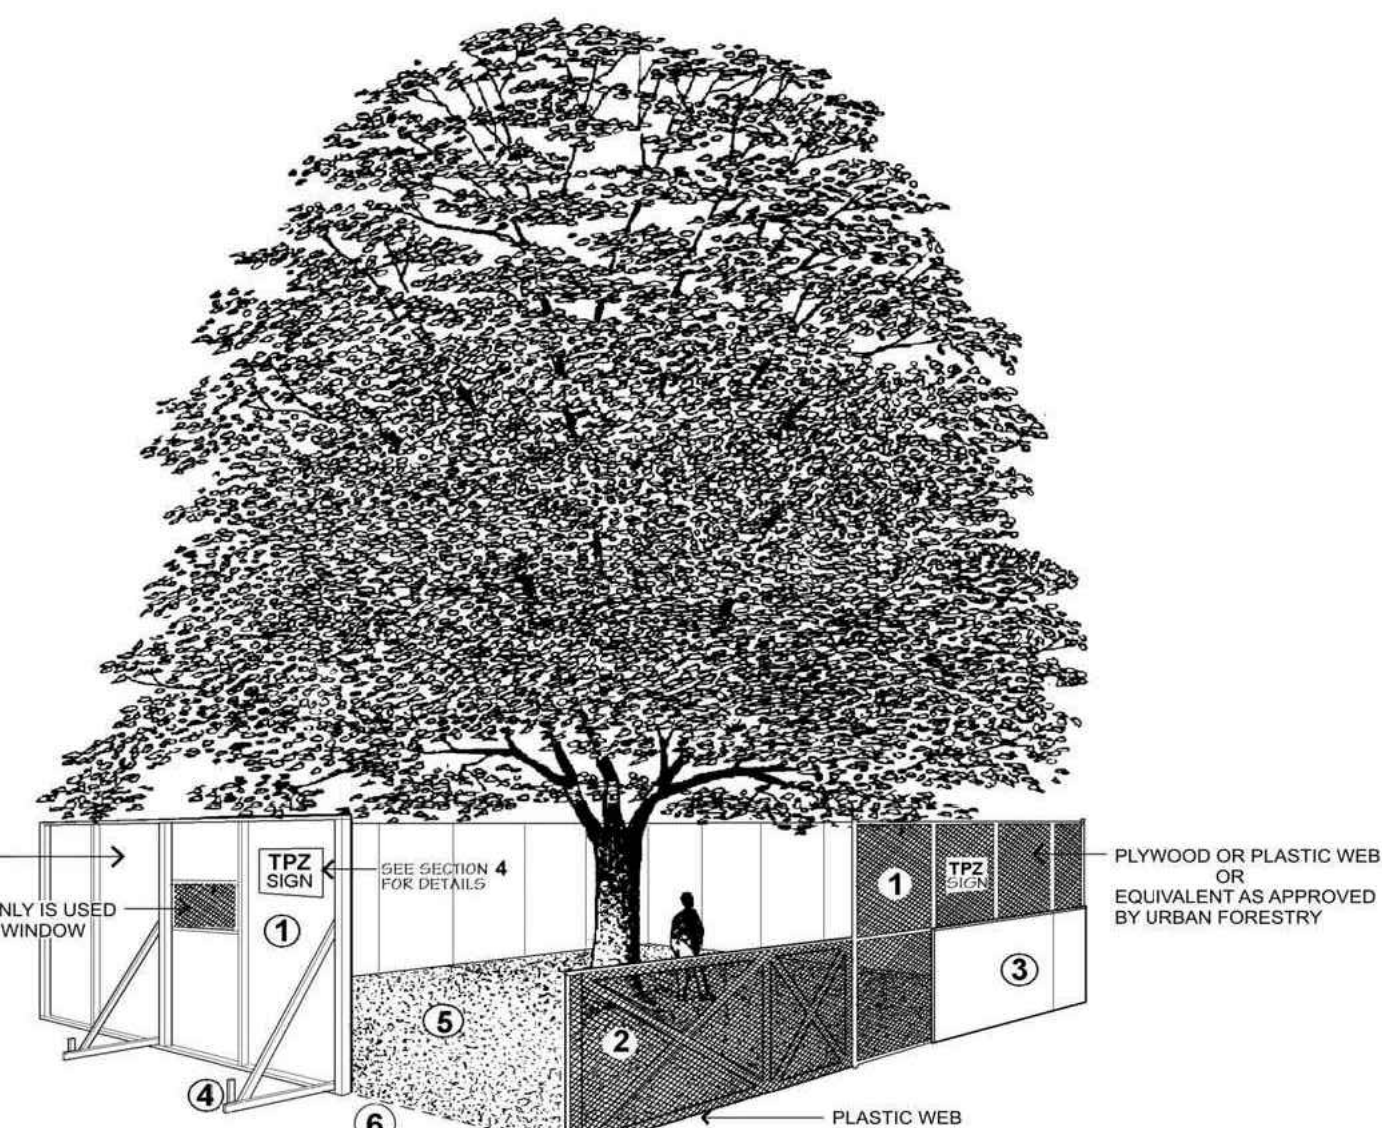

- Tree Protection Barriers**
- Tree protection barriers must be a plywood or plastic web hoarding or equivalent as approved by Urban Forestry.
 - Tree protection barriers for trees situated on the City road allowance where visibility must be maintained can be 1.2m (4ft.) high and consist of orange plastic web snow fencing on a wood frame made of 2"x 4"s.
 - Where some excavate or fill has to be temporarily located near a tree protection barrier, plywood must be used to ensure no material enters the Tree Protection Zone.
 - All supports and bracing should be outside the Tree Protection Zone. All such supports should minimize damaging roots outside the Tree Protection Barrier.
 - No construction activity, grade changes, surface treatment or excavations of any kind is permitted within the Tree Protection Zone.
 - Sediment control fencing shall be installed in locations indicated in an Urban Forestry approved Tree Protection Plan. The sediment control fencing must be installed to Ontario Provincial Standards (OPSD-219.110) and to the satisfaction of Urban Forestry.

NO.	ISSUED FOR	DATE
A	FOR PROPOSAL	2021-09-22



GREEN-WHY LANDSCAPE INC.
 308 SUSSEX AVE. RICHMOND HILL,
 ON. L4C 2G7
 T: 416.670.3396

GAS BAR
 16621 HIGHWAY 12
 MIDLAND, ONTARIO

TREE INVENTORY/
 PRESERVATION PLAN

PROJECT NUMBER:
P#21-08

DRAWN BY: JT CHECKED BY: SW
 DATE: September 2021 SCALE: 1:300

DRAWING NUMBER:

TPP