



PLANT LIST						
KEY	BOTANICAL NAME	COMMON NAME	SIZE	COND.	SPACING	QTY
Deciduous Trees						
Ac	Amelanchier canadensis	Shadblow Serviceberry	50mm cal.	Single-stem, W.B.		4
Co	Celtis occidentalis	Hackberry	50mm cal.	W.B.		3
TOTAL DECIDUOUS TREES 7						
Coniferous Trees						
To	Thuja occidentalis 'Emerald'	Emerald Cedar	200 cm	W.B.		15
TOTAL CONIFEROUS TREES 15						
Deciduous Shrubs						
Pf	Potentilla fruticosa	Shrubby Cinquefoil	40cm	3 gal.	1.0m o.c.	36
Am	Aronia melanocarpa	Black Chokeberry	40cm	3 gal.	1.5m o.c.	14
Sy	Symphoricarpos albus	Snowberry	40cm	3 gal.	1.0m o.c.	9
TOTAL DECIDUOUS SHRUBS 62						
Grasses						
ca	Calamagrostis x acutiflora 'Karl Foerster'	Feather Reed Grass		1 gal.	0.6m o.c.	68
pv	Panicum virgatum 'Northwind'	Northwind Switch Grass		1 gal.	1.0m o.c.	19
TOTAL GRASSES 87						

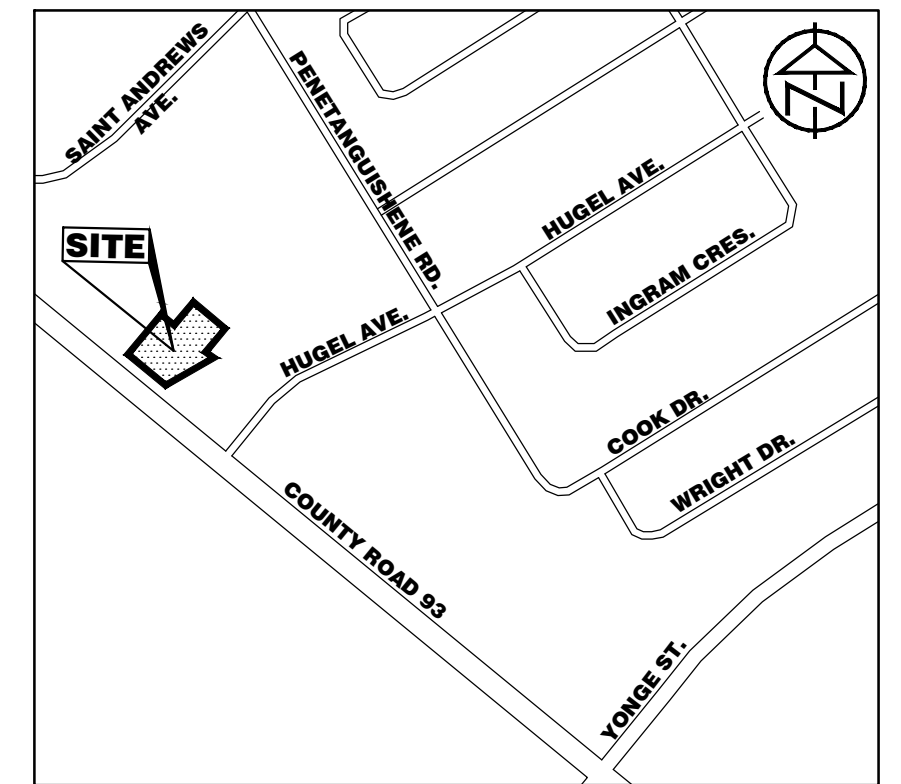

KEY PLAN - NTS

LEGEND

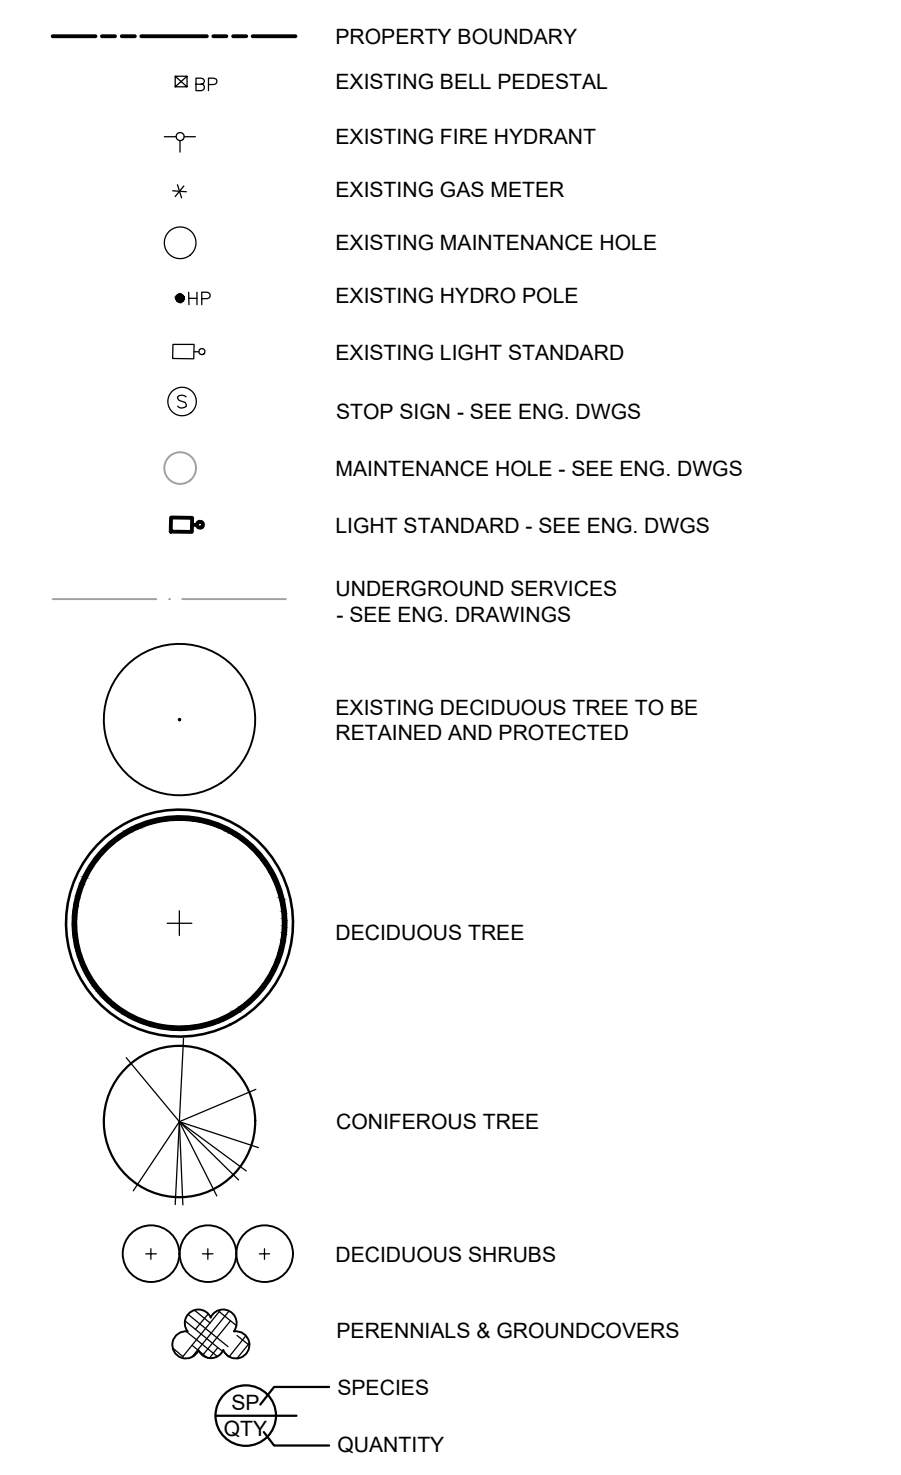

GENERAL NOTES

- 1.0 LAYOUT & PLANT SUPPLY**
1. DEPICTED ON THIS PLAN ARE THE SPECIES AND THE APPROXIMATE LOCATION OF THE TREES. THE EXACT LOCATION OF THE TREES WILL BE STAKED ON SITE BY THE CONTRACTOR AND APPROVED BY THE LANDSCAPE ARCHITECT PRIOR TO PLANTING.
 2. ALL PLANTS SHALL BE SUPPLIED AS SPECIFIED IN THE 'PLANT LIST'. SUBSTITUTIONS WILL NOT BE ACCEPTED UNLESS APPROVED IN WRITING BY THE LANDSCAPE ARCHITECT.
 3. CONTRACTOR IS RESPONSIBLE FOR ALL SERVICE AND UTILITY LOCATES.
 4. TREE PITS OR PLANTING BEDS LOCATED WITHIN 1 METRE OF UNDERGROUND UTILITIES ARE TO BE HAND DUG.
 5. FOR PLANTING DETAILS, MATERIALS, AND NOTES, SEE DRAWING LD-1.

CONTRACT DRAWINGS


CONTRACTOR MUST VERIFY ALL DIMENSIONS AND BE RESPONSIBLE FOR SAME. ANY DISCREPANCIES MUST BE REPORTED TO THE CONSULTANT BEFORE COMMENCING WORK. DRAWINGS ARE NOT TO BE SCALED.

ENVISION-TATHAM CLAIMS COPYRIGHT TO THIS DOCUMENT WHICH MAY NOT BE USED FOR ANY PURPOSE OTHER THAN THAT PROVIDED IN THE CONTRACT BETWEEN THE OWNER/CLIENT AND THE LANDSCAPE ARCHITECT WITHOUT THE EXPRESS CONSENT OF ENVISION-TATHAM

NOTES:

1. BASEPLAN PREPARED BY 3 SIXTY ARCHITECT INC. (2022).
2. ALL DIMENSIONS IN METRES UNLESS OTHERWISE NOTED.

NO.	REVISIONS	DATE	INITIAL
4	REVISED AS PER TOWN COMMENTS	2022.09.01	AB
3	ISSUED TO TOWN FOR SPA	2022.06.01	AB
2	ISSUED FOR CLIENT REVIEW	2022.05.26	AB
1	REVISED AS PER CLIENT COMMENTS	2022.05.26	AB

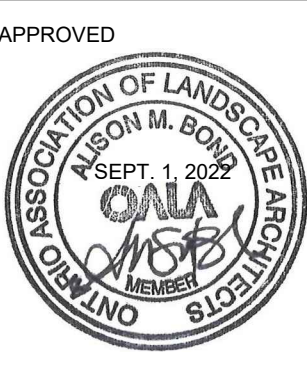

**9281 COUNTY ROAD 93
TOWN OF MIDLAND**

LANDSCAPE PLAN

ENVISIONTATHAM

115 Sandford Fleming Drive,
Suite 200, Collingwood,
ON L9Y 5A6
Tel: 705.445.0422
inquiry@envision-tatham.com

SCALE: 1:200

DESIGN: AB

DRAWN: GEC

CHECKED: AB

DATE: 2022.05.25


JOB NO. ET122013-1

DWG. **LP-1**




- NOTES**
- THE FOLLOWING PATIO SCREEN SHALL BE SUPPLIED BY ALUMARAIL MANUFACTURING INC. 1-877-258-6288, OR APPROVED EQUAL.
 PATIO SCREEN
 MODEL NO.: R4
 HEIGHT: 1070mm
 POSTS: 76mm x 76mm
 POST SPACING: 1500MM MAX.
 TOP RAIL: EMPRESS
 COLOUR: BLACK
 - SUPPLY & INSTALL AS PER MANUFACTURERS SPECIFICATIONS.

1 PATIO SCREEN NTS

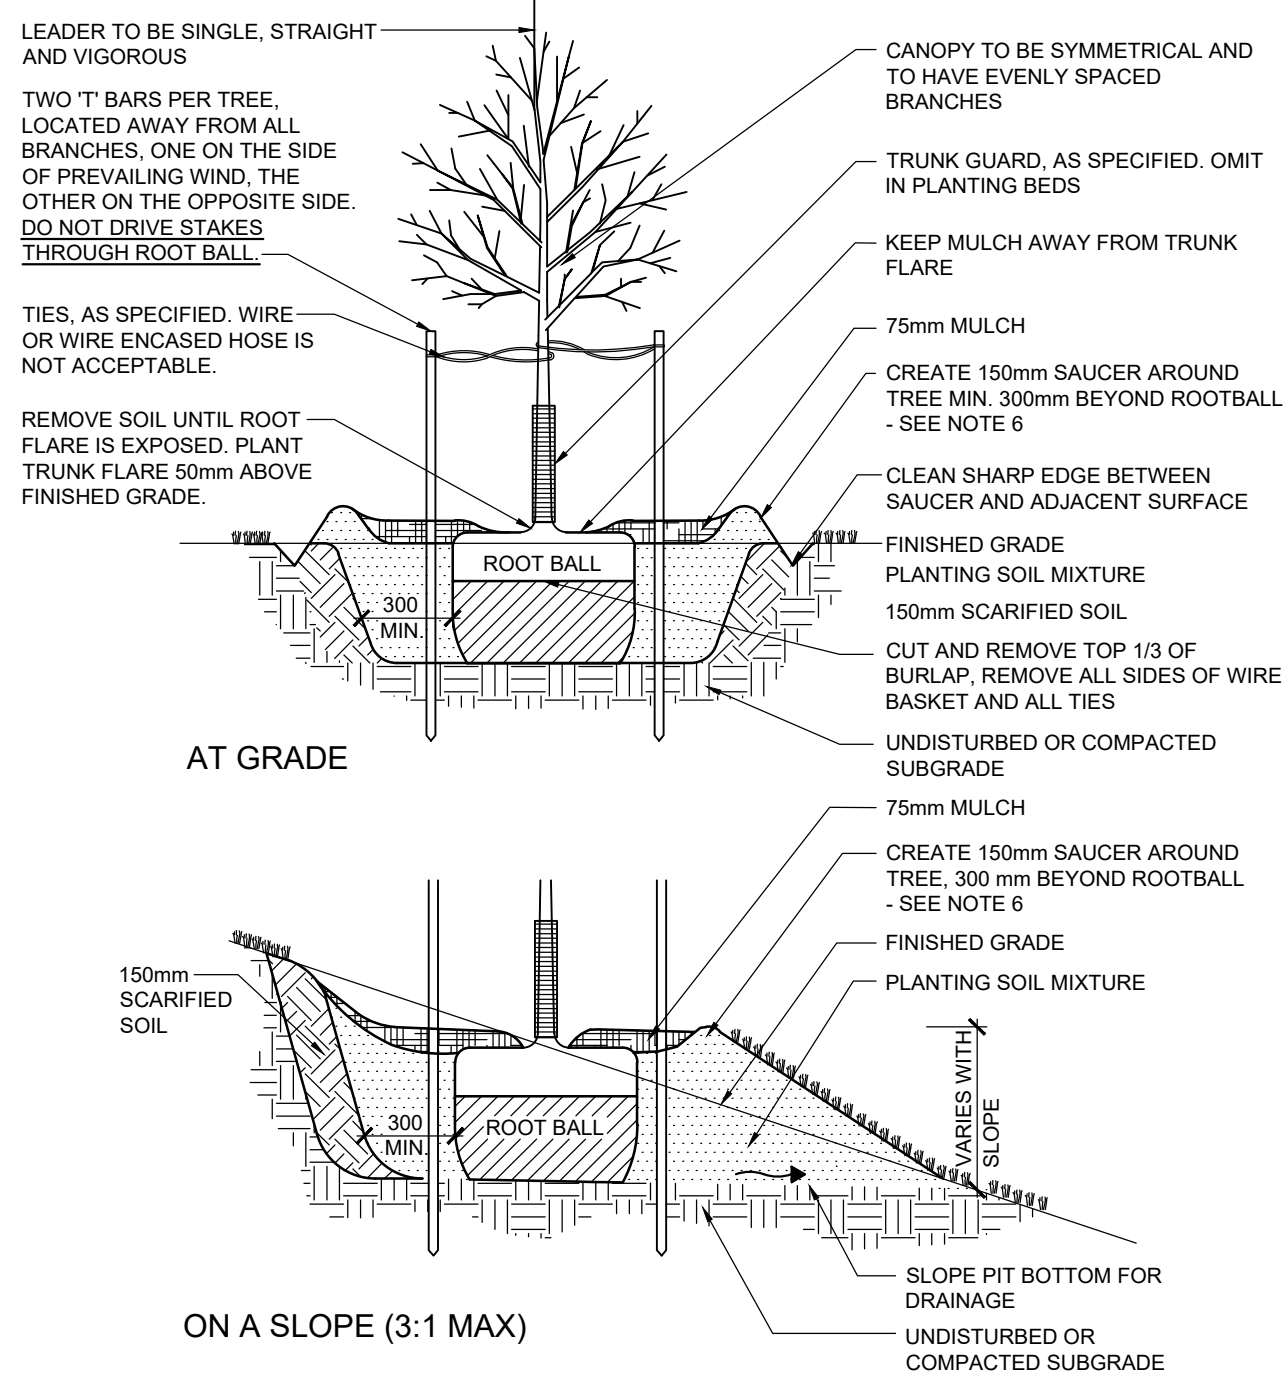


- NOTES**
- ALL MATERIALS ARE SPECIFIED IN THE GENERAL PLANTING NOTES.
 - DO NOT ALLOW AIR POCKETS WHEN BACKFILLING.
 - POSITION CROWN OF ROOT BALL 75mm ABOVE FINISHED GRADE TO ALLOW FOR SETTLING.
 - CORRECTIVE PRUNE TO RETAIN NATURAL FORM OF TREE AS DIRECTED BY THE LANDSCAPE ARCHITECT, INCLUDING REMOVAL OF DEAD, BROKEN, OR CROSSING BRANCHES. DO NOT REMOVE MORE THAN 20% OF LIVE CANOPY.
 - FOR TREES PLANTED WITHIN PLANTING OR SHRUB BEDS, DELETE SAUCER AROUND BASE OF TREE.
 - EARTH SAUCER MAY BE OMITTED WHEN WATERING BAGS ARE INSTALLED. WATERING BAGS TO BE REMOVED AT CONCLUSION OF FIRST YEAR.
 - NO TREE PITS SHALL BE LEFT OPEN OVERNIGHT.
 - STAKES AND TIES TO BE REMOVED ONE YEAR AFTER PLANTING.

2 DECIDUOUS TREE PLANTING NTS

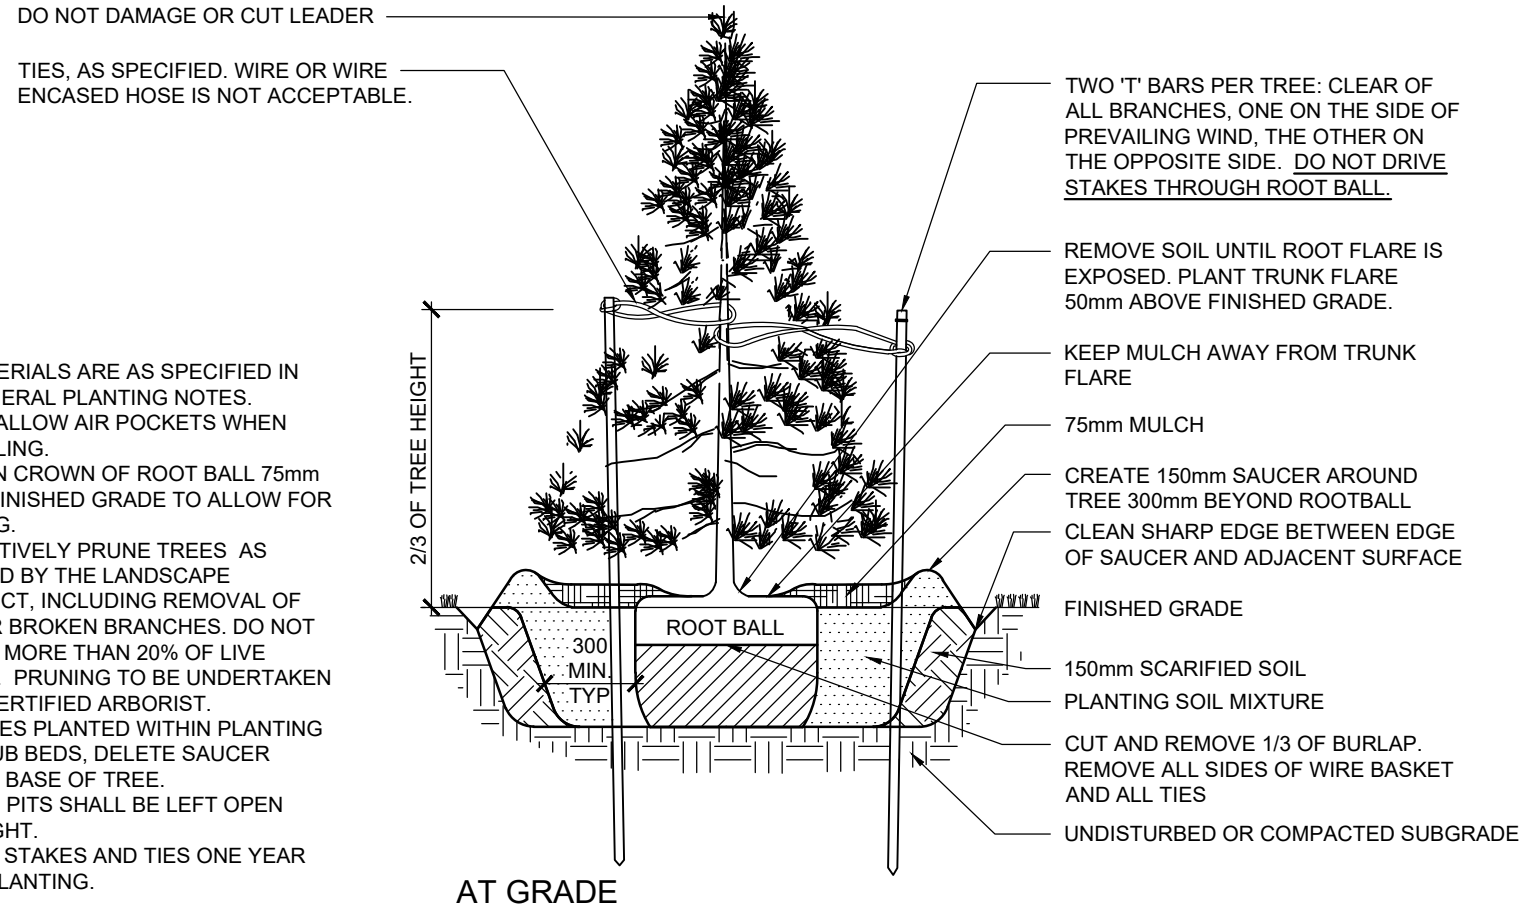


- NOTES**
- ALL MATERIALS ARE AS SPECIFIED IN THE GENERAL PLANTING NOTES.
 - DO NOT ALLOW AIR POCKETS WHEN BACKFILLING.
 - POSITION CROWN OF ROOT BALL 75mm ABOVE FINISHED GRADE TO ALLOW FOR SETTLING.
 - CORRECTIVELY PRUNE TREES AS DIRECTED BY THE LANDSCAPE ARCHITECT, INCLUDING REMOVAL OF DEAD OR BROKEN BRANCHES. DO NOT REMOVE MORE THAN 20% OF LIVE CANOPY. PRUNING TO BE UNDERTAKEN BY ISA CERTIFIED ARBORIST.
 - FOR TREES PLANTED WITHIN PLANTING OR SHRUB BEDS, DELETE SAUCER AROUND BASE OF TREE.
 - NO TREE PITS SHALL BE LEFT OPEN OVERNIGHT.
 - REMOVE STAKES AND TIES ONE YEAR AFTER PLANTING.

3 CONIFEROUS TREE PLANTING NTS

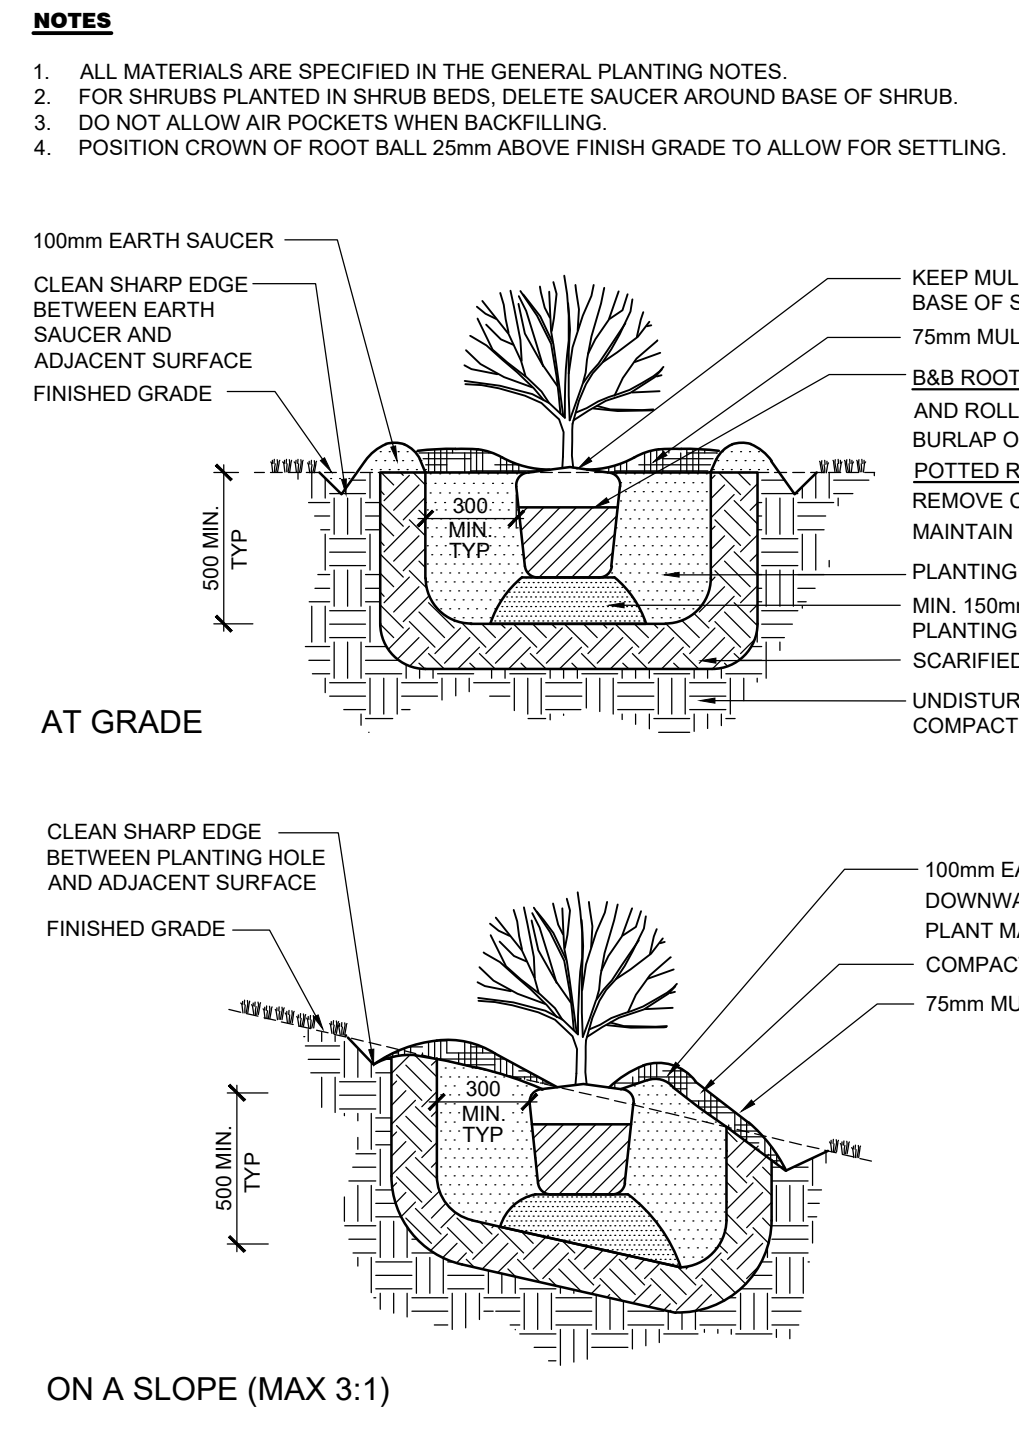

4 SHRUB PLANTING NTS

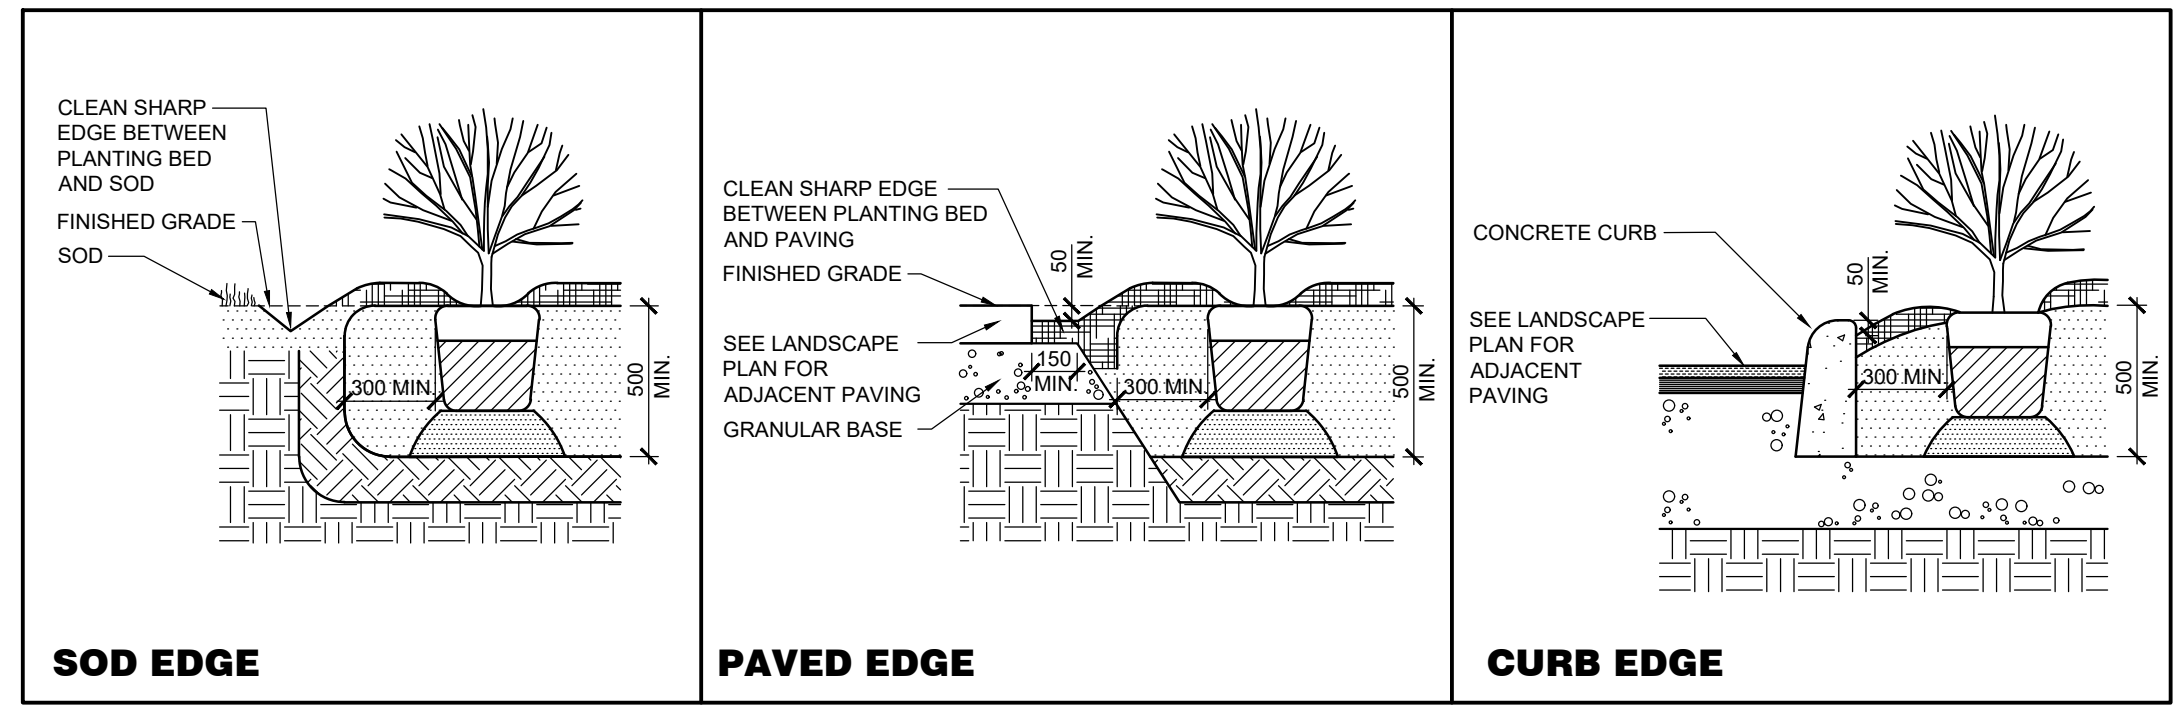

- NOTES**
- ALL MATERIALS ARE SPECIFIED IN THE GENERAL PLANTING NOTES.
 - DO NOT ALLOW AIR POCKETS WHEN BACKFILLING.
 - ENSURE SOIL SETTLEMENT HAS OCCURRED PRIOR TO MULCHING.
 - PLANTING SOIL DEPTH MAY BE 300mm (MIN) UNDER PERENNIALS.
 - CONTRACTOR IS RESPONSIBLE FOR REMOVAL AND OFFSITE DISPOSAL OF EXCAVATED MATERIAL FROM PLANTING BED CONSTRUCTION.

5 MULCHED PLANTING BED NTS

CONTRACT DRAWINGS

CONTRACTOR MUST VERIFY ALL DIMENSIONS AND BE RESPONSIBLE FOR SAME. ANY DISCREPANCIES MUST BE REPORTED TO THE CONSULTANT BEFORE COMMENCING WORK. DRAWINGS ARE NOT TO BE SCALED.

ENVISION-TATHAM CLAIMS COPYRIGHT TO THIS DOCUMENT WHICH MAY NOT BE USED FOR ANY PURPOSE OTHER THAN THAT PROVIDED IN THE CONTRACT BETWEEN THE OWNER/CLIENT AND THE LANDSCAPE ARCHITECT WITHOUT THE EXPRESS CONSENT OF ENVISION-TATHAM

- NOTES**
- ALL DIMENSIONS IN MILLIMETRES UNLESS OTHERWISE NOTED.

NO.	REVISIONS	DATE	INITIAL
4	REVISED AS PER TOWN COMMENTS	2022.09.01	AB
3	ISSUED TO TOWN FOR SPA	2022.06.01	AB
2	ISSUED FOR CLIENT REVIEW	2022.05.26	AB
1	REVISED AS PER CLIENT COMMENTS	2022.05.26	AB



**9281 COUNTY ROAD 93
TOWN OF MIDLAND**

LANDSCAPE DETAILS

ENVISIONTATHAM

115 Sandford Fleming Drive, Suite 200, Collingwood, ON L9Y 5A6
Tel: 705.445.0422
inquiry@envision-tatham.com

SCALE: AS SHOWN
DESIGN: AB
DRAWN: GEC

JOB NO: ET122013-1
CHECKED: AB
DATE: 2022.05.25

DWG. **LD-1**