

RON KOUDYS LANDSCAPE ARCHITECTS INC.


ALL DRAWINGS REMAIN THE PROPERTY OF THE LANDSCAPE ARCHITECT AND SHALL NOT BE REPRODUCED OR REUSED WITHOUT THE LANDSCAPE ARCHITECTS WRITTEN PERMISSION.

THIS DRAWING SHALL NOT BE USED FOR CONSTRUCTION OR TENDER PURPOSES UNLESS SIGNED AND DATED BY BARRY R. MURPHY, O.A.L.A. C.S.L.A. LANDSCAPE ARCHITECT, LONDON, ONTARIO (519) 667-3322.

Barry R. Murphy, O.A.L.A. C.S.L.A. DATE

DATE	DESCRIPTION	No.
FEB/21/23	rel ISSUED FOR SPA	10.
APR/07/22	ISSUED FOR SPA	9.
APR/06/22	ISSUED FOR REVIEW	8.
FEB/15/22	rel ISSUED FOR SPA	7.
NOV/2/21	ISSUED FOR SPA	6.
SEPT/20/21	ISSUED FOR SPA	5.
SEPT/20/21	ISSUED FOR REVIEW	4.

PLOTTING INFORMATION
 PLOTTED DATE + FEB/21/23
 PLOTTED SCALE + 1:1

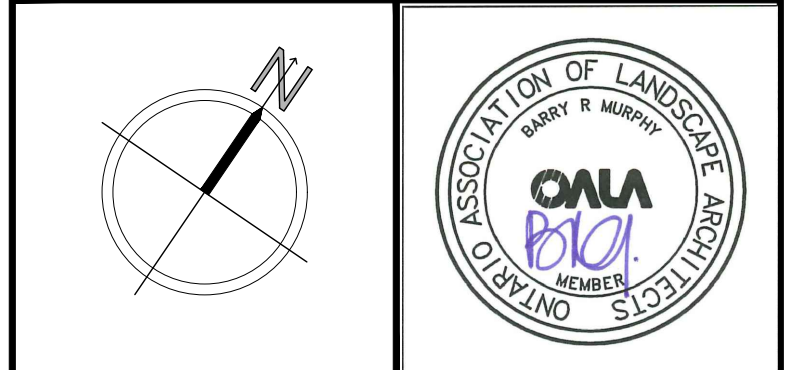

PROJECT TITLE:
NEW COMMERCIAL BUILDING
 HERITAGE DRIVE (HWY 21)
 MIDLAND, ONTARIO

DRAWING TITLE:
LANDSCAPE PLAN

DATE: AUGUST 2021	SCALE: AS NOTED	DRAWING No. L-1
DRAWN: RKL/A Inc.	CHECKED BY: B.R.M.	
PROJECT No. 21-233Lm SPA		

PLANT MATERIAL

KEY	COMMON NAME	BOTANICAL NAME	QTY	SIZE	COND
An	MULTI-STEM SERVICEBERRY	Anelochier canadensis multi-stem	2	150cm	POT
Ar	RED MAPLE	Acer rubrum 'Sunset'	3	60mcal	UB
Aa	SUGAR MAPLE	Acer saccharum	1	60mcal	UB
Co	HACKBERRY TREE	Celtis occidentalis	1	60mcal	UB
Gd	MAIDEN HAIR TREE	Ginkgo biloba	3	60mcal	UB
Gt	SHADEMASTER LOCUST	Geodalia viscariflora 'Shademaster'	7	60mcal	UB
Hj	JANUSLE HYDRANGEA	Hydrangea arborescens 'Janusle'	11	2y/1gal	POT
Jr	RED CEDAR	Juniperus virginiana	21	150cm	POT
Jh	PRINCE OF WALES JUNIPER	Juniperus horizontalis 'Prince of Wales'	3	60cm	POT
Jl	ARCADIA JUNIPER	Juniperus sibirica 'Arcadia'	12	40cm	POT
Kf	KARL FOENSTER REED GRASS	Calamagrostis australis 'Karl Foerster'	48	2y/1gal	POT
Ml	FLAME GRASS	Miscanthus sinensis 'Purpureascens'	57	2y/1gal	POT
Ph	NORWAY SPRUCE	Picea abies	3	150cm	UB
Qr	RED OAK	Quercus rubra	1	60mcal	UB
Ra	ALPINE CURLIANT	Ribes alpinum	12	60cm	POT
Ru	RUSSIAN SAGE	Perovskia atriplicifolia	4	2y/1gal	POT
Ru	BLACK EYED SUSAN	Rudbeckia fulgida 'Goldsturm'	6	2y/1gal	POT
Ss	ANTHONY WATERER SPIREA	Spiraea bumalda 'Anthony Waterer'	10	60cm	POT

LANDSCAPE PLAN
 SCALE = 1:250

PROSPECT BLVD

