




KEYMAP

NOTES

1. TOPOGRAPHIC SURVEY BY PINESTONE ENGINEERING, OCTOBER 2025.

LEGEND

- 221.0 — CONTOUR
- EXISTING HYDRO POLE
- EXISTING TREELINE
- EXISTING DITCH CENTERLINE
- GAS
- EXISTING SIGN
- EXISTING LIGHT STANDARD
- EXISTING DEODUOUS TREE
- EXISTING CONIFEROUS TREE
- EXISTING HYDRANT
- EXISTING SANITARY MANHOLE
- EXISTING CATCHBASIN MANHOLE
- EXISTING CATCHBASIN
- DIRECTION OF OVERLAND FLOW

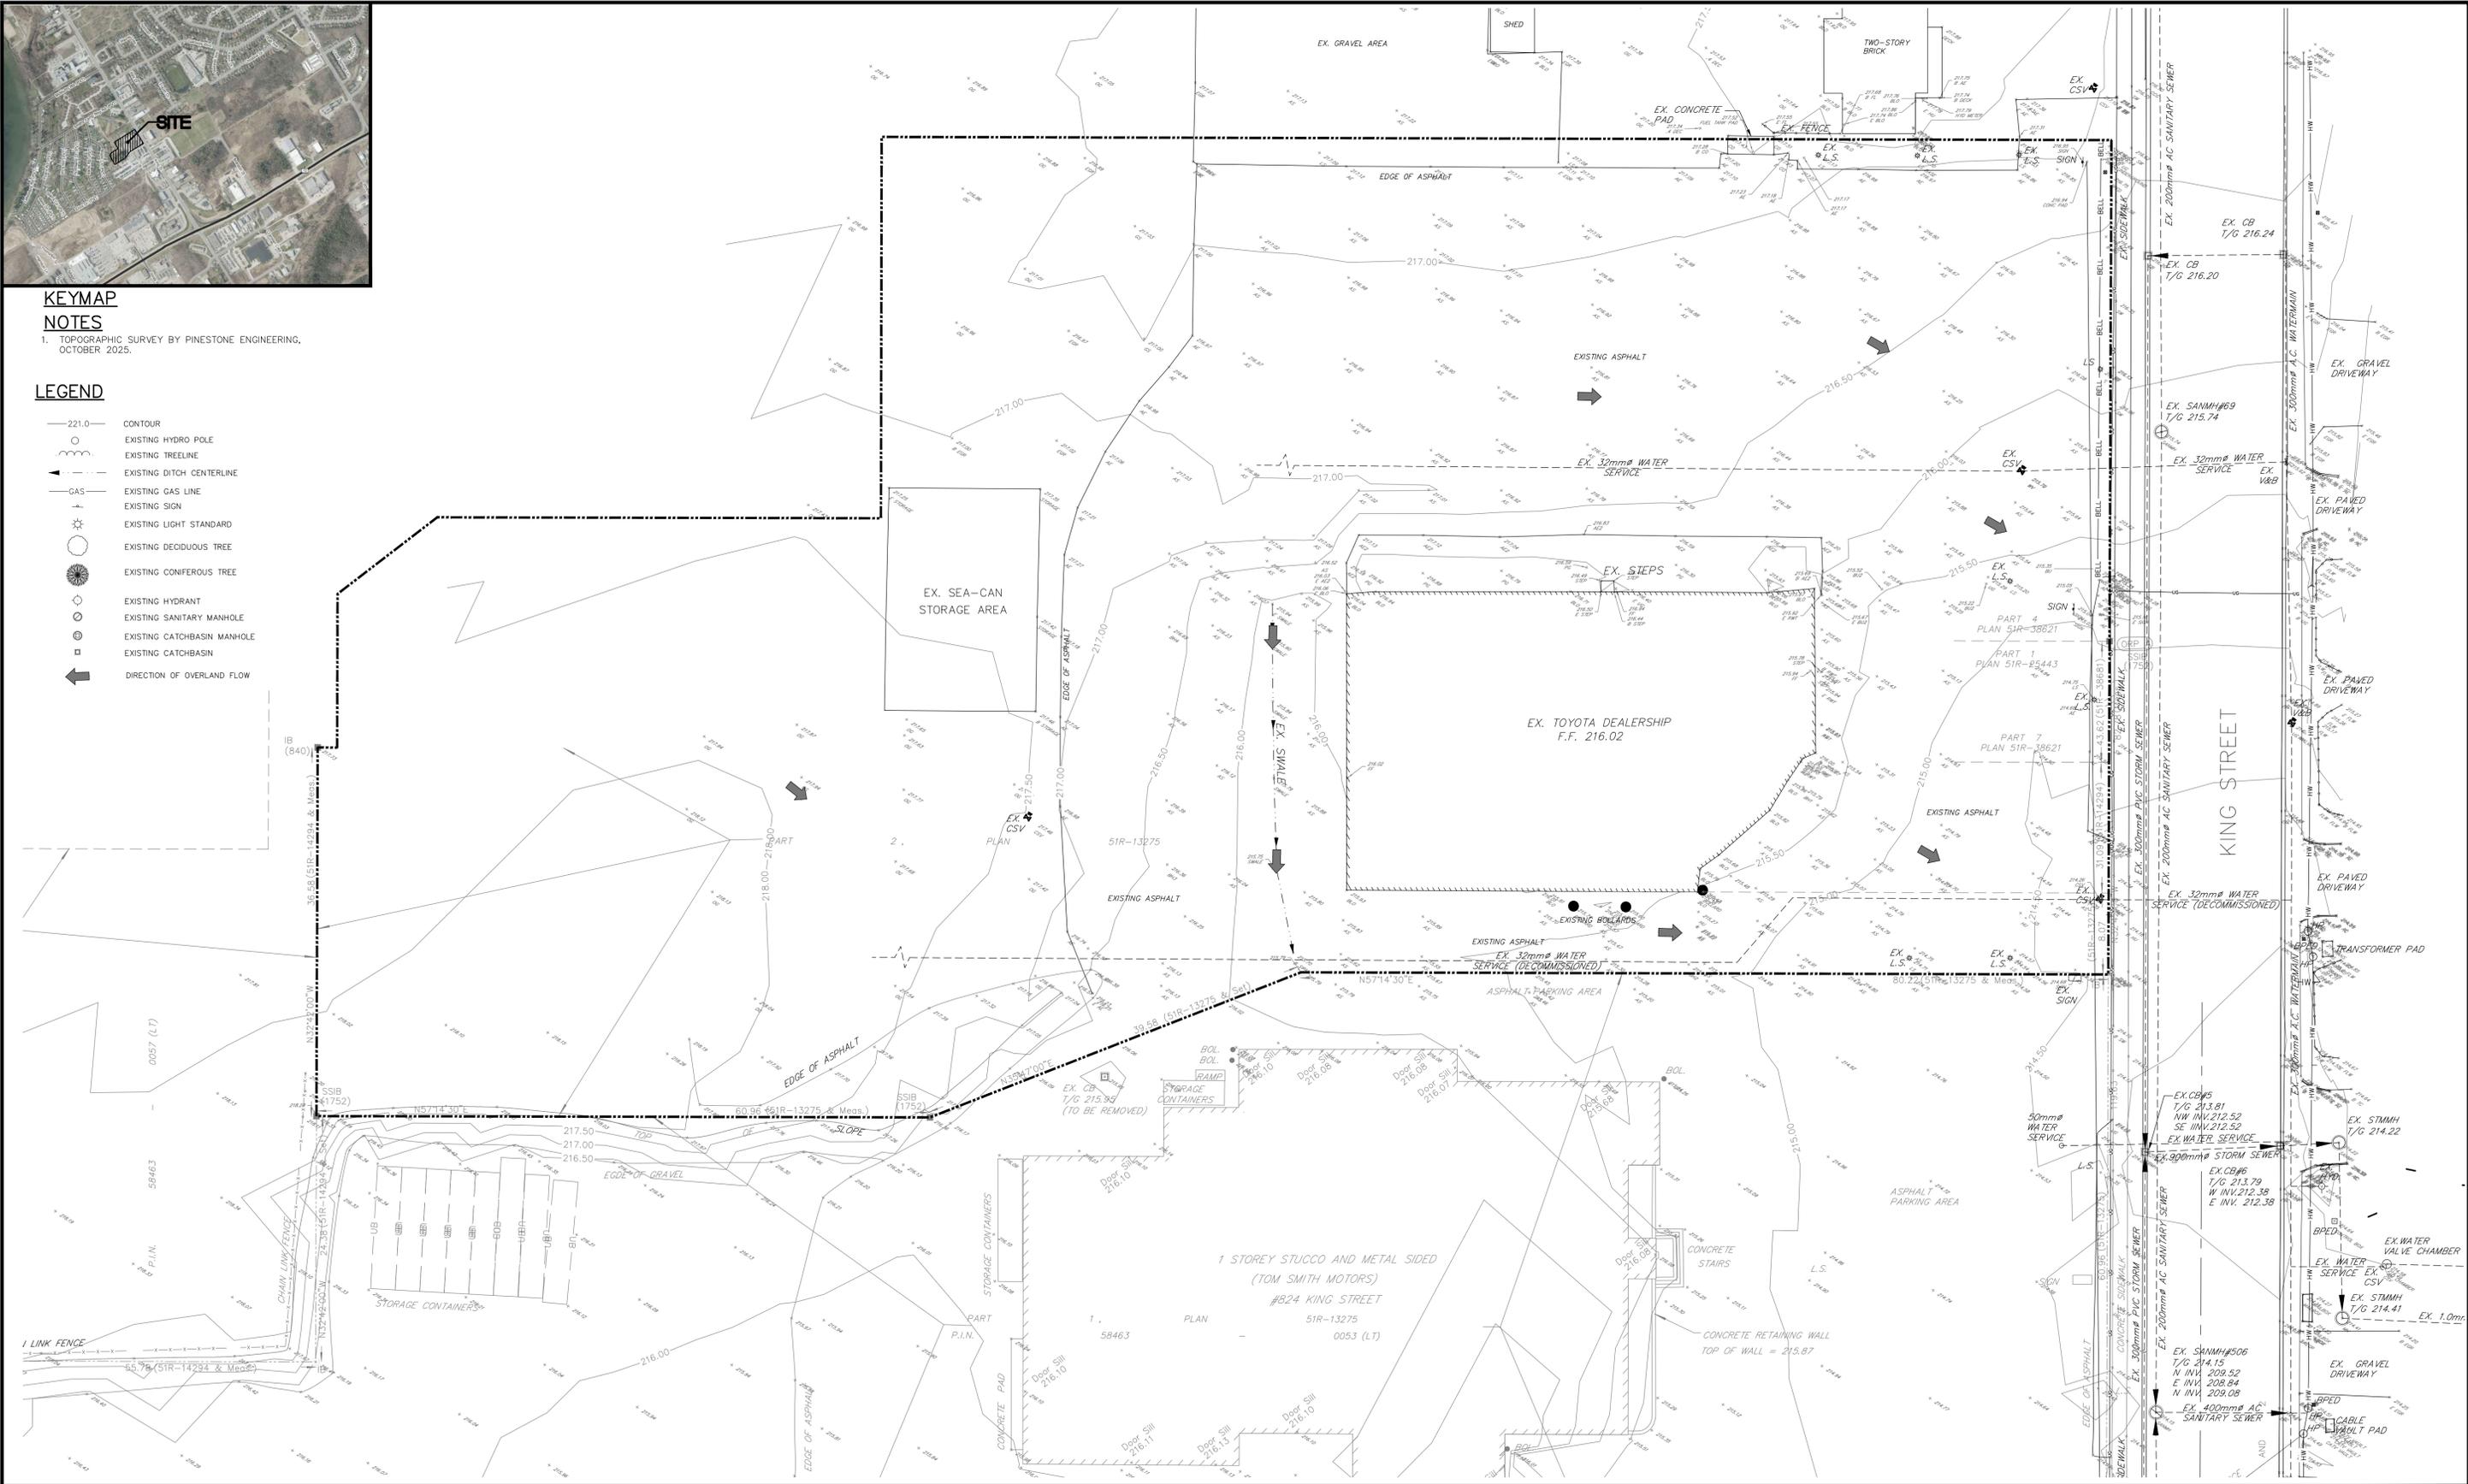

The position of existing above ground and underground utilities and facilities are not necessarily shown on the drawings, and where shown, the accuracy of the position of such utilities and facilities is not guaranteed. Before starting work, the contractor shall confirm the exact location of all existing utilities and facilities, and shall assume all liability for damage to them.

Drawings shall not be used for construction unless sealed and signed. All work to be performed in accordance with the Occupational Health & Safety Act 1990.

Any errors and/or omissions shall be reported to Pinestone Engineering Ltd. without delay.



BENCHMARK

BM#1 TOP NUT OF HYDRANT ELEVATION

SEAL



DRAWN BY:

G.N.

DESIGNED BY:

L.T.

SCALE:

1:300

CHECKED BY:

J.V.

DATE:

JANUARY 2026

NO.	YY.MM.DD	REVISION	BY

NORTH ARROW



PROJECT:

MIDLAND TOYOTA

DRAWING:

EXISTING CONDITIONS

PROJECT No. :

24-11872-M

DRAWING No.

EX-1