


001 - Apr 21 - 06_00 AM SHADOW PASSES PROPERTY LINE AND PROJECTS ON ADJACENT RESIDENTIAL ZONE

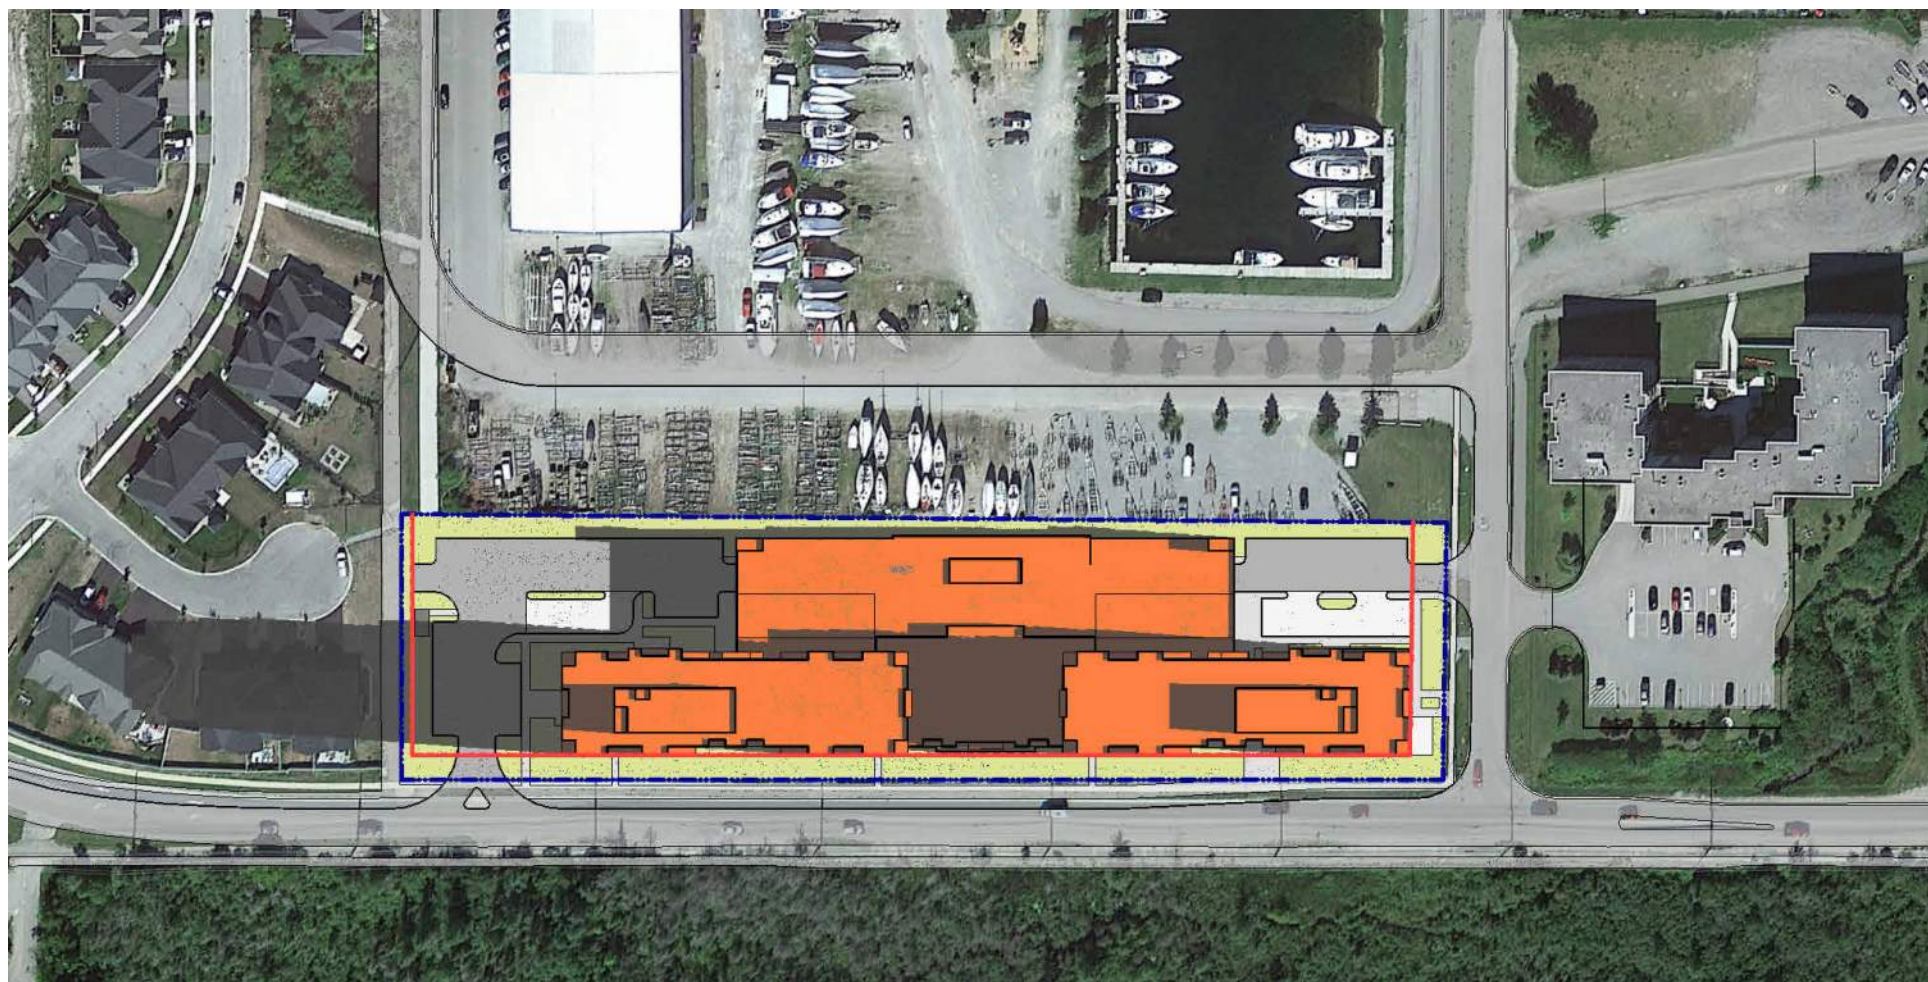


002 - Apr 21 - 07_00 AM SHADOW PASSES PROPERTY LINE AND PROJECTS ON ADJACENT RESIDENTIAL ZONE



003 - Apr 21 - 08_00 AM SHADOW PASSES PROPERTY LINE AND PROJECTS ON ADJACENT RESIDENTIAL ZONE




004 - Apr 21 - 09_00 AM NO SHADOW ENCROACHING ONTO SURROUNDING PROPERTIES

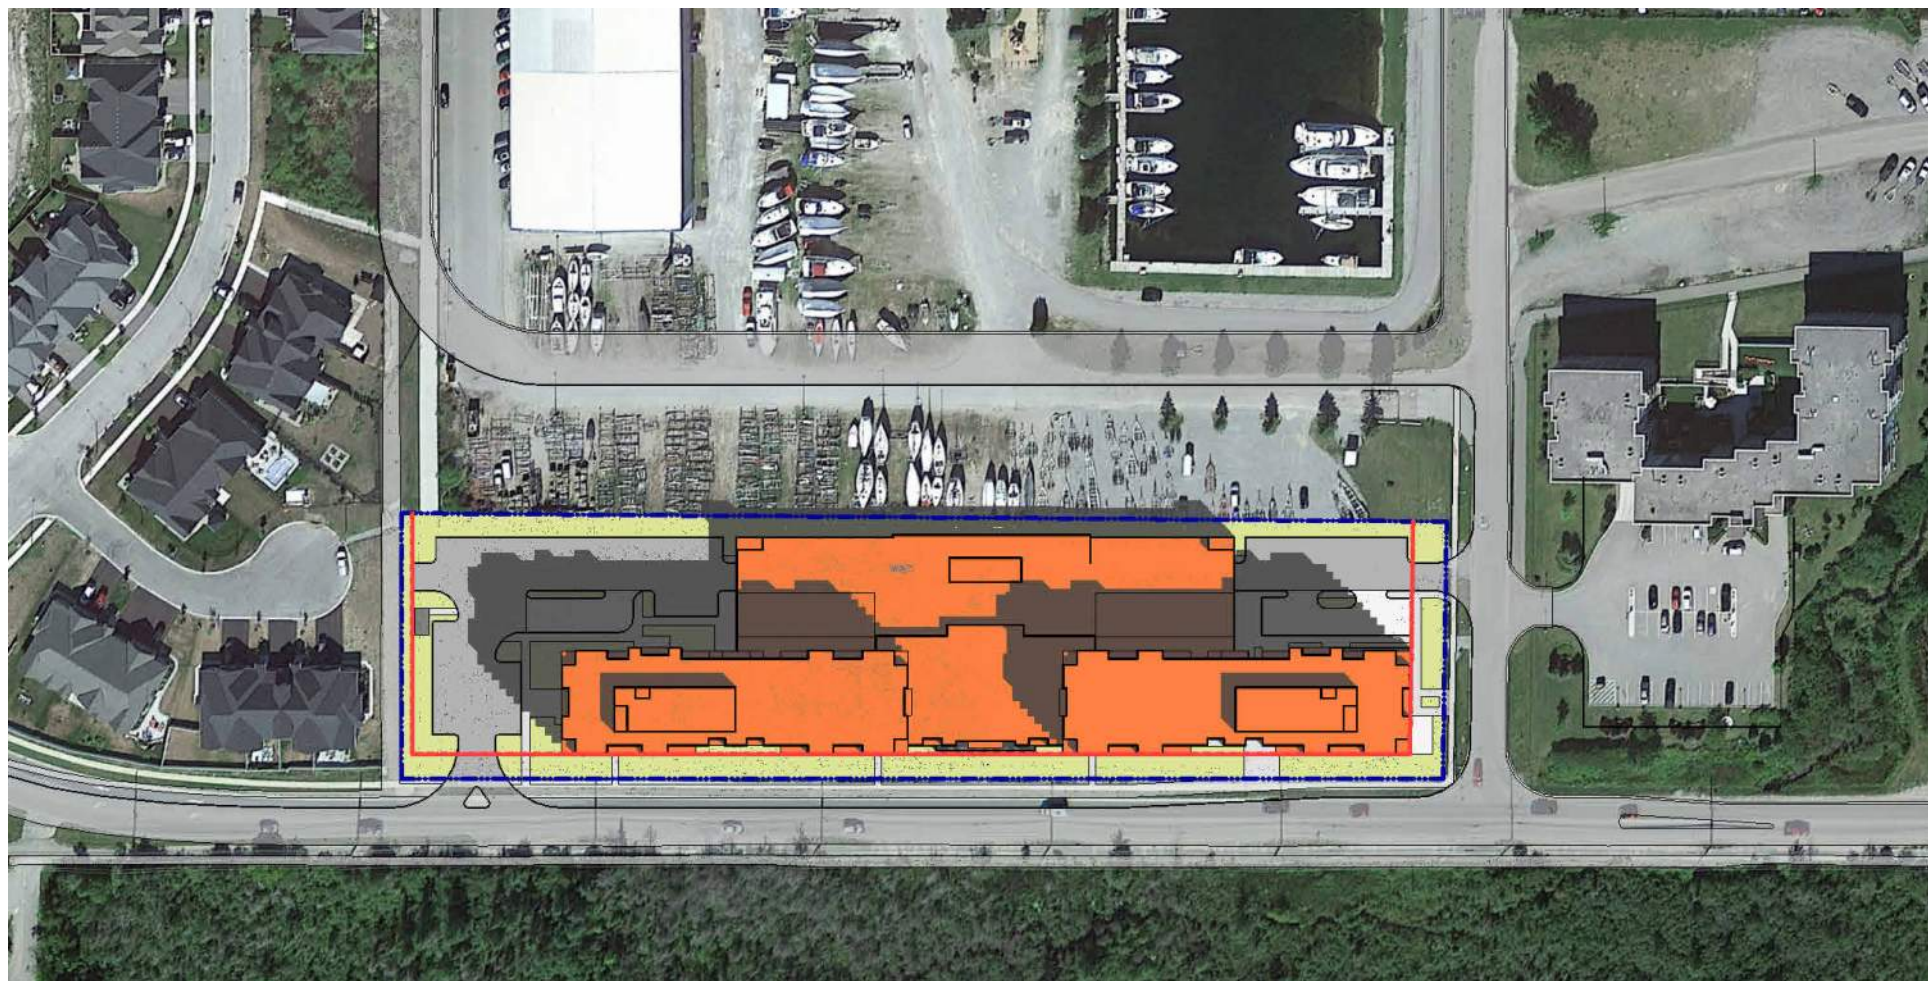


005 - Apr 21 - 10_00 AM NO SHADOW ENCROACHING ONTO SURROUNDING PROPERTIES




006 - Apr 21 - 11_00 AM NO SHADOW ENCROACHING ONTO SURROUNDING PROPERTIES

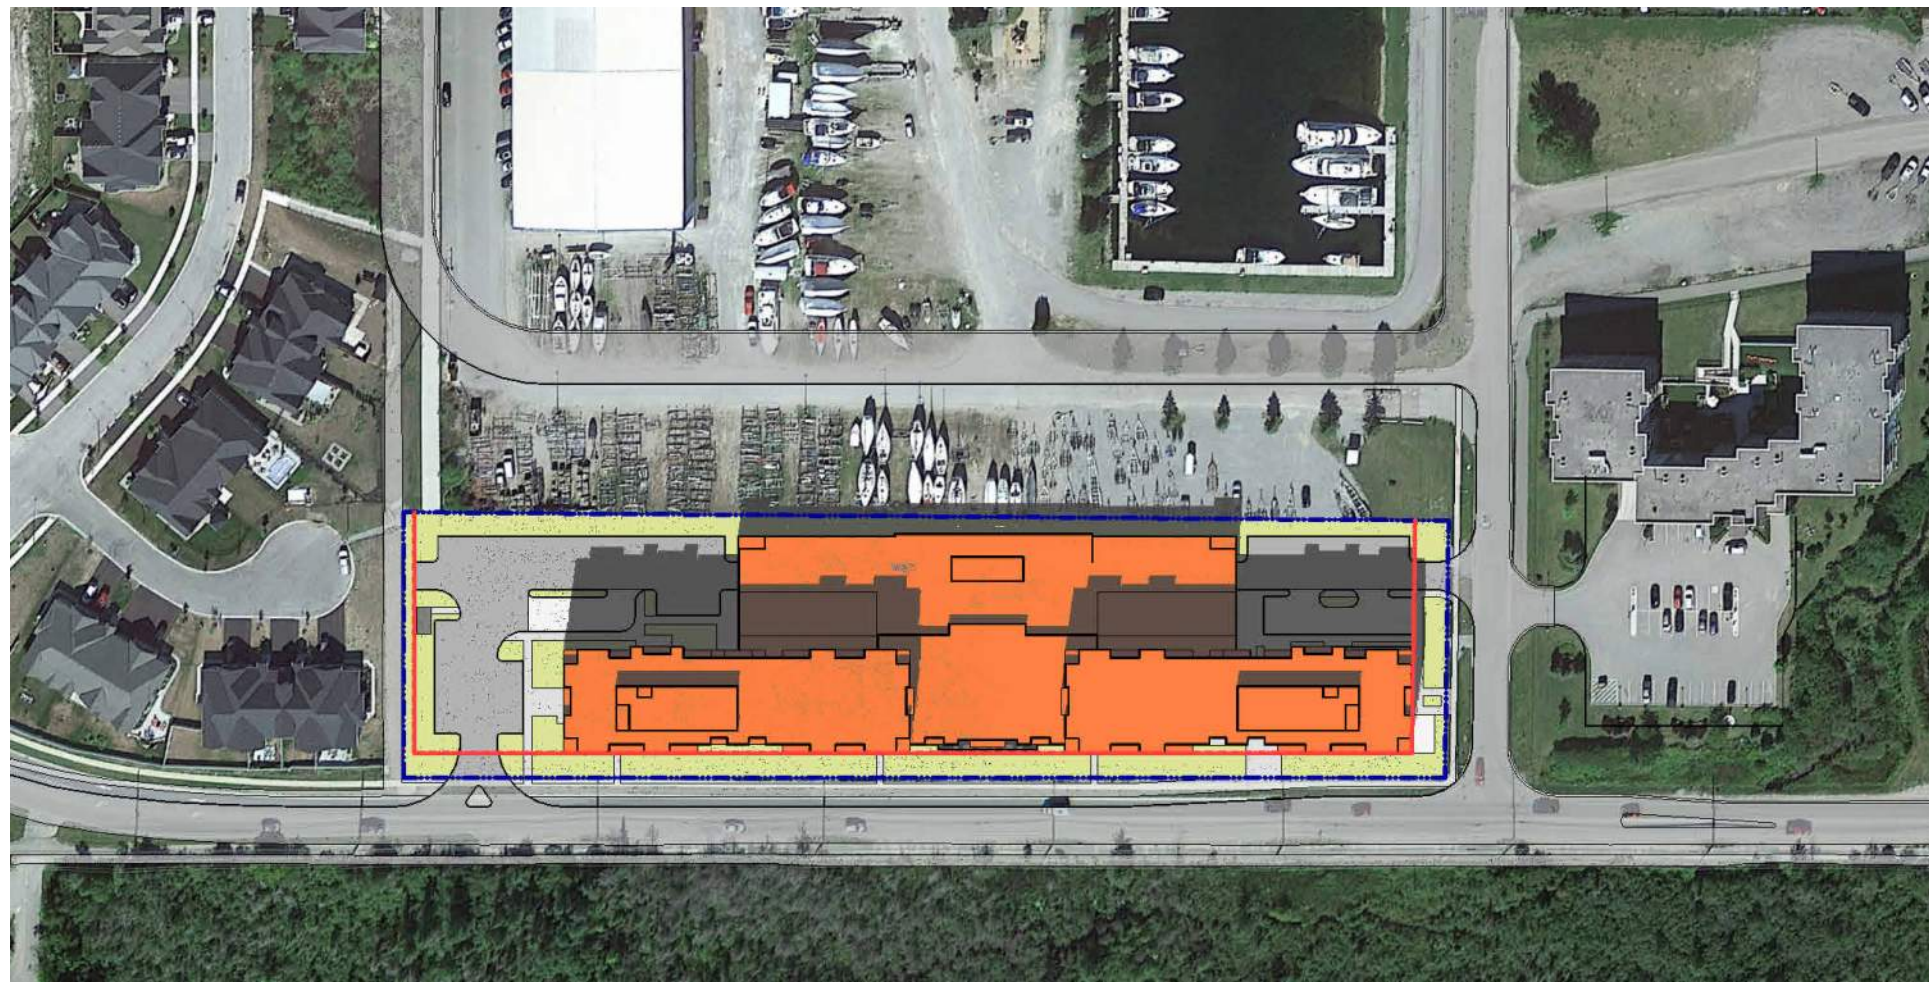


007 - Apr 21 - 12_00 PM NO SHADOW ENCROACHING ONTO SURROUNDING PROPERTIES

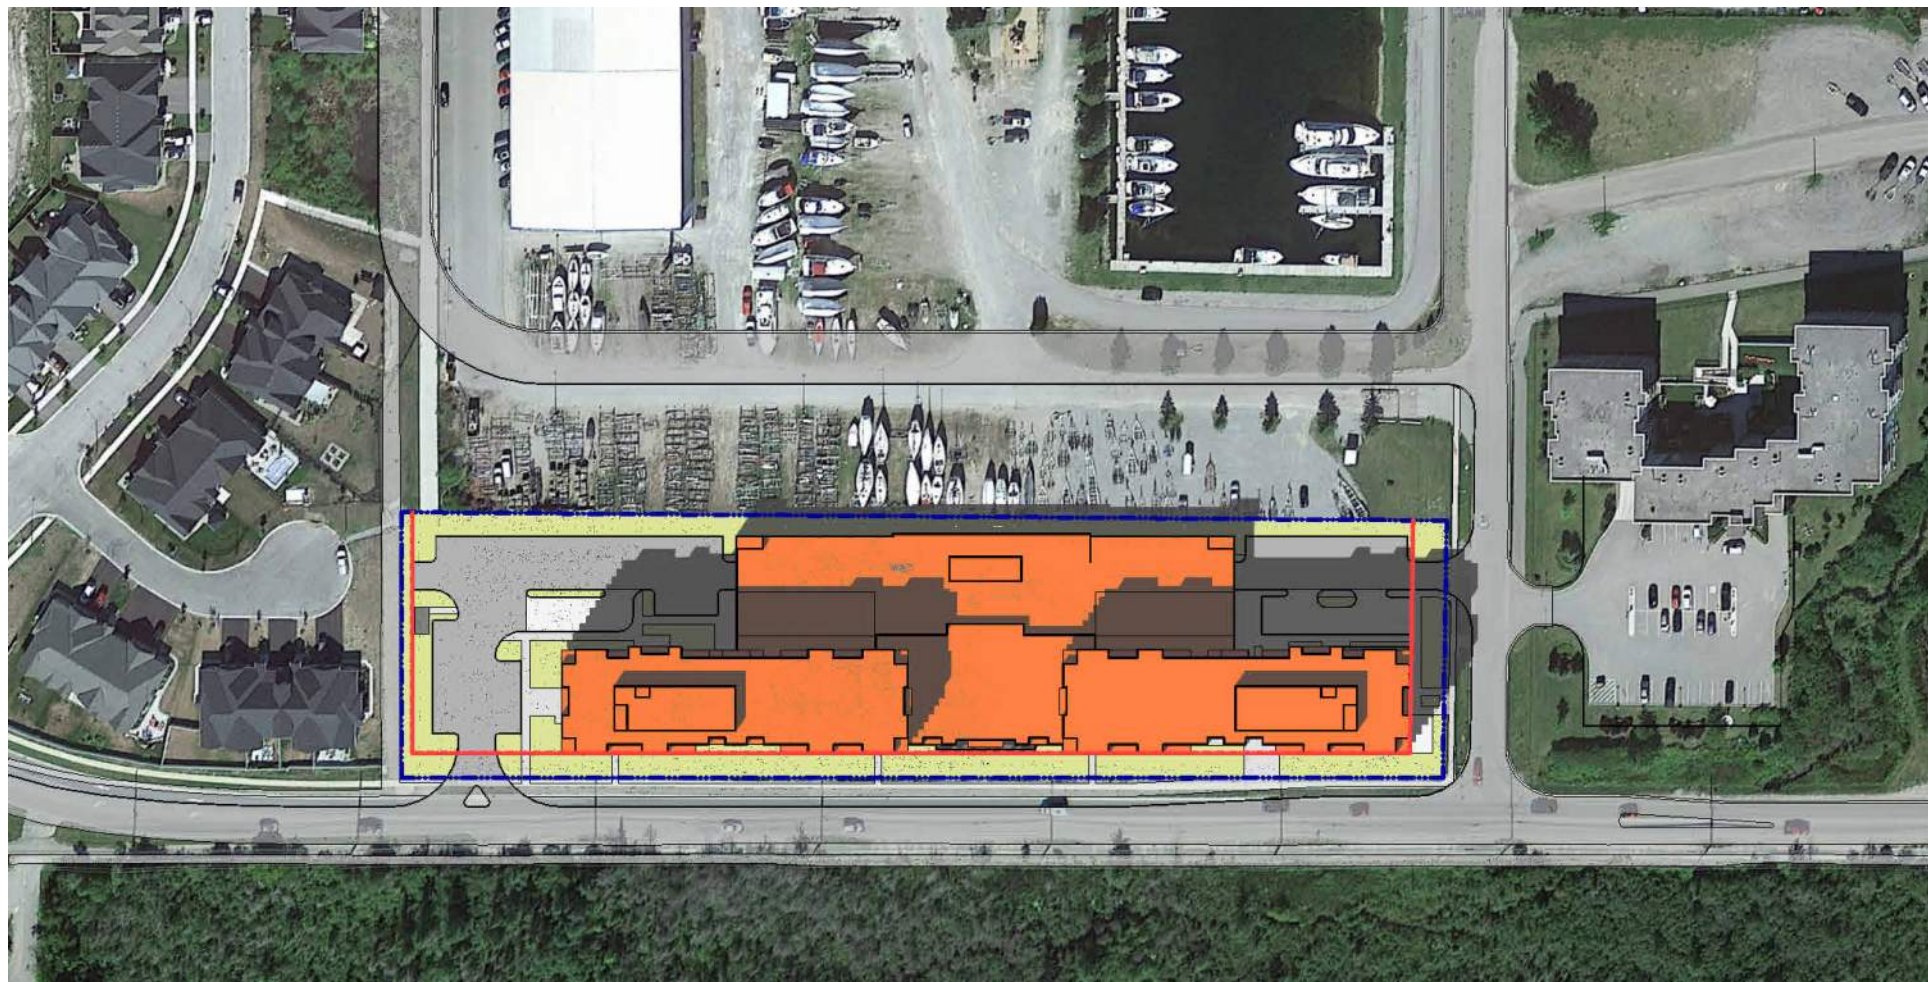


008 - Apr 21 - 01_00 PM NO SHADOW ENCROACHING ONTO SURROUNDING PROPERTIES

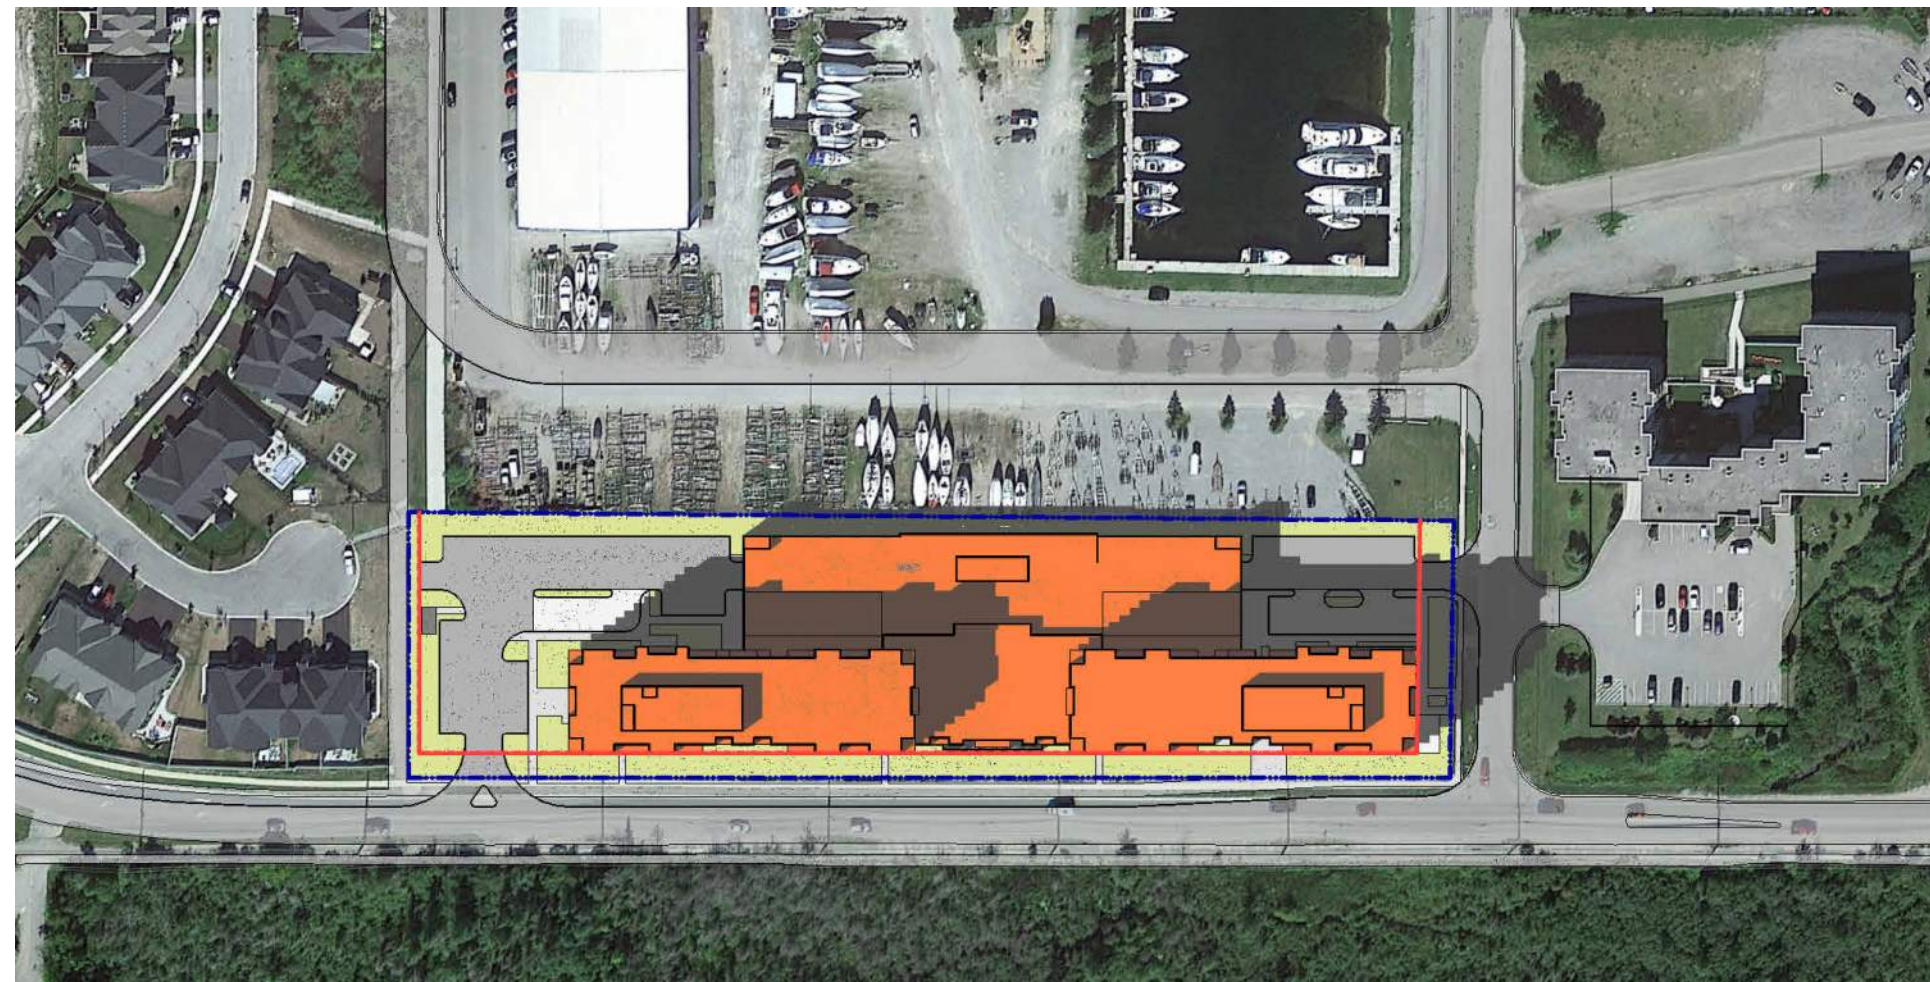


009 - Apr 21 - 02_00 PM NO SHADOW ENCROACHING ONTO SURROUNDING PROPERTIES

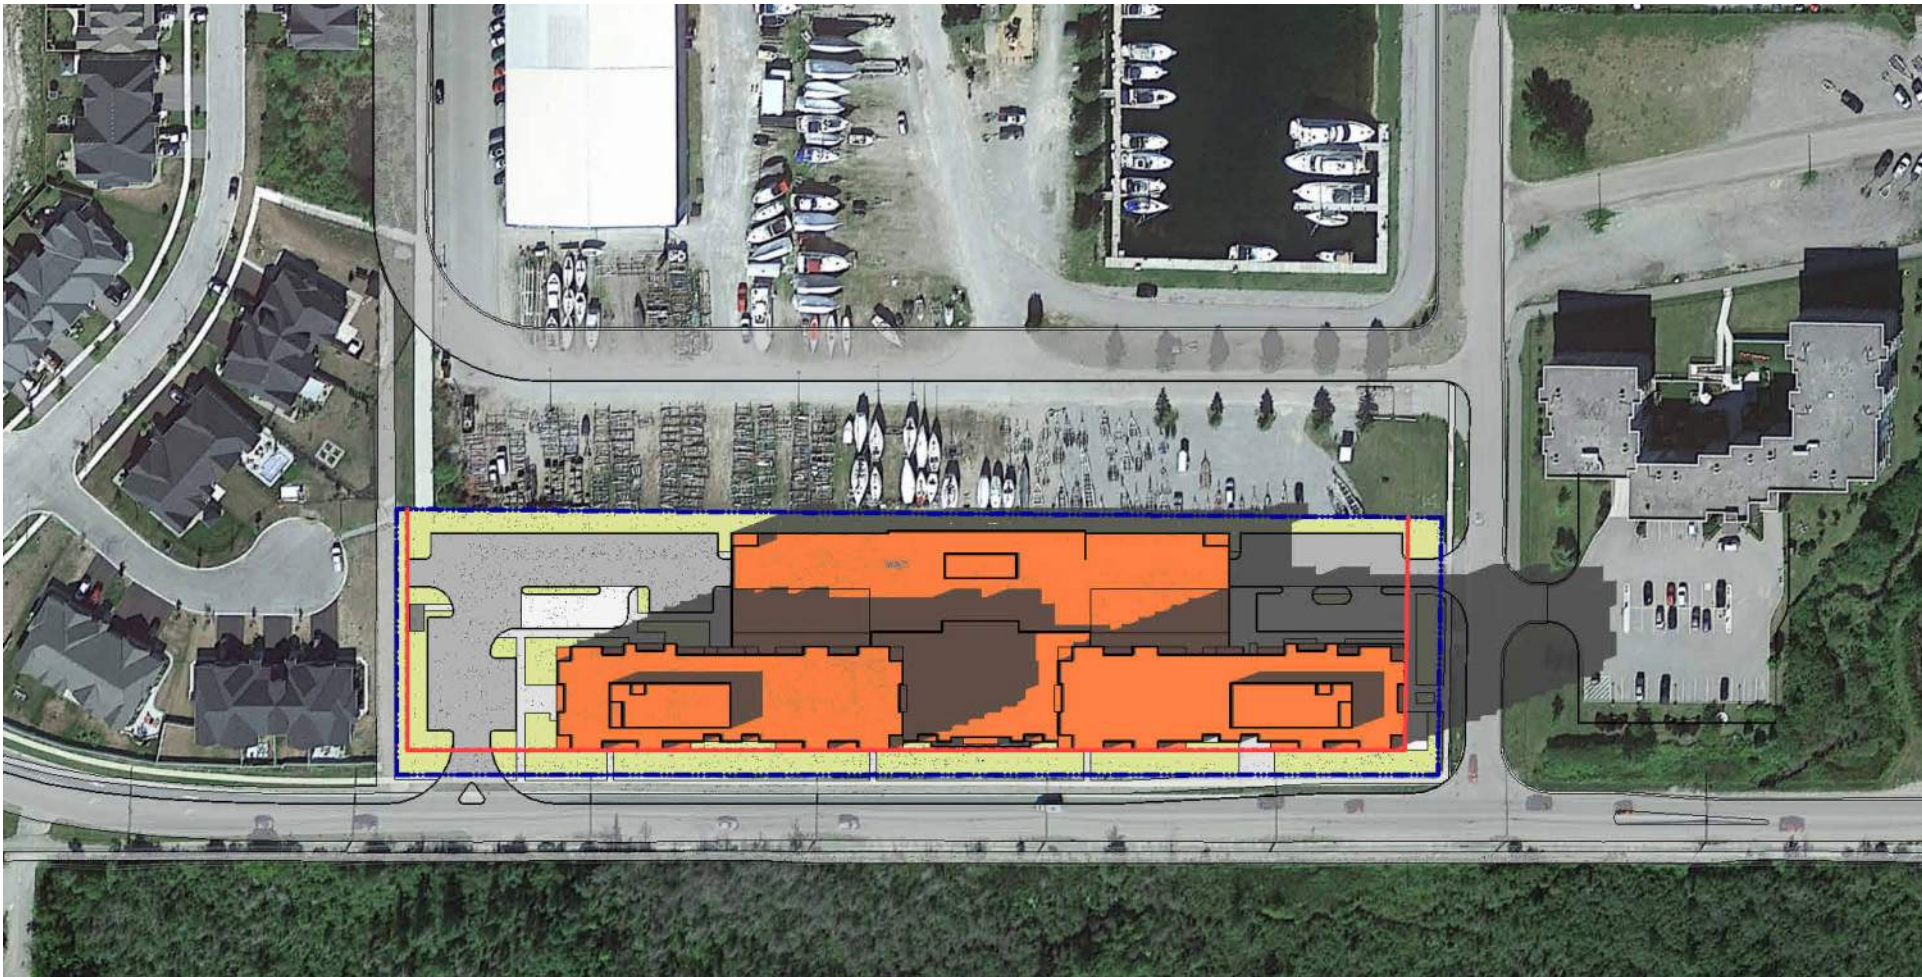


010 - Apr 21 - 03_00 PM SHADOW PASSES PROPERTY LINE AND PROJECTS ON ADJACENT RESIDENTIAL ZONE

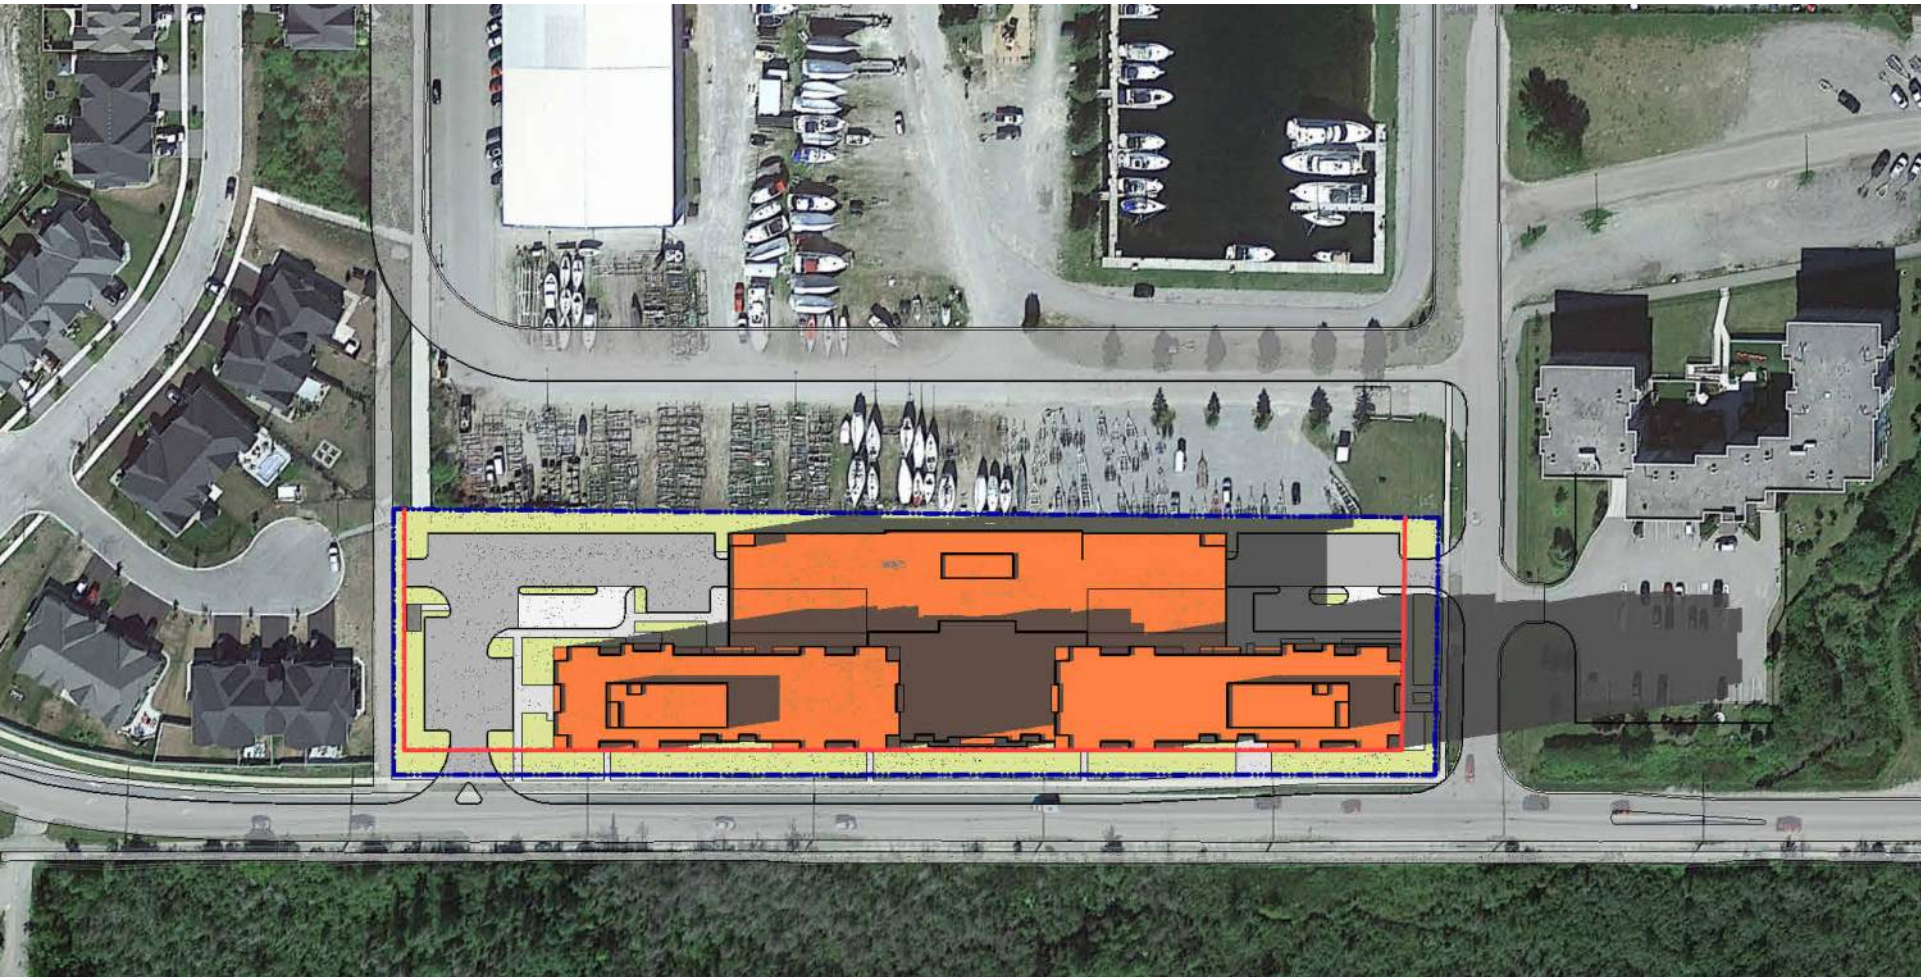


011 - Apr 21 - 04_00 PM SHADOW PASSES PROPERTY LINE AND PROJECTS ON ADJACENT RESIDENTIAL ZONE

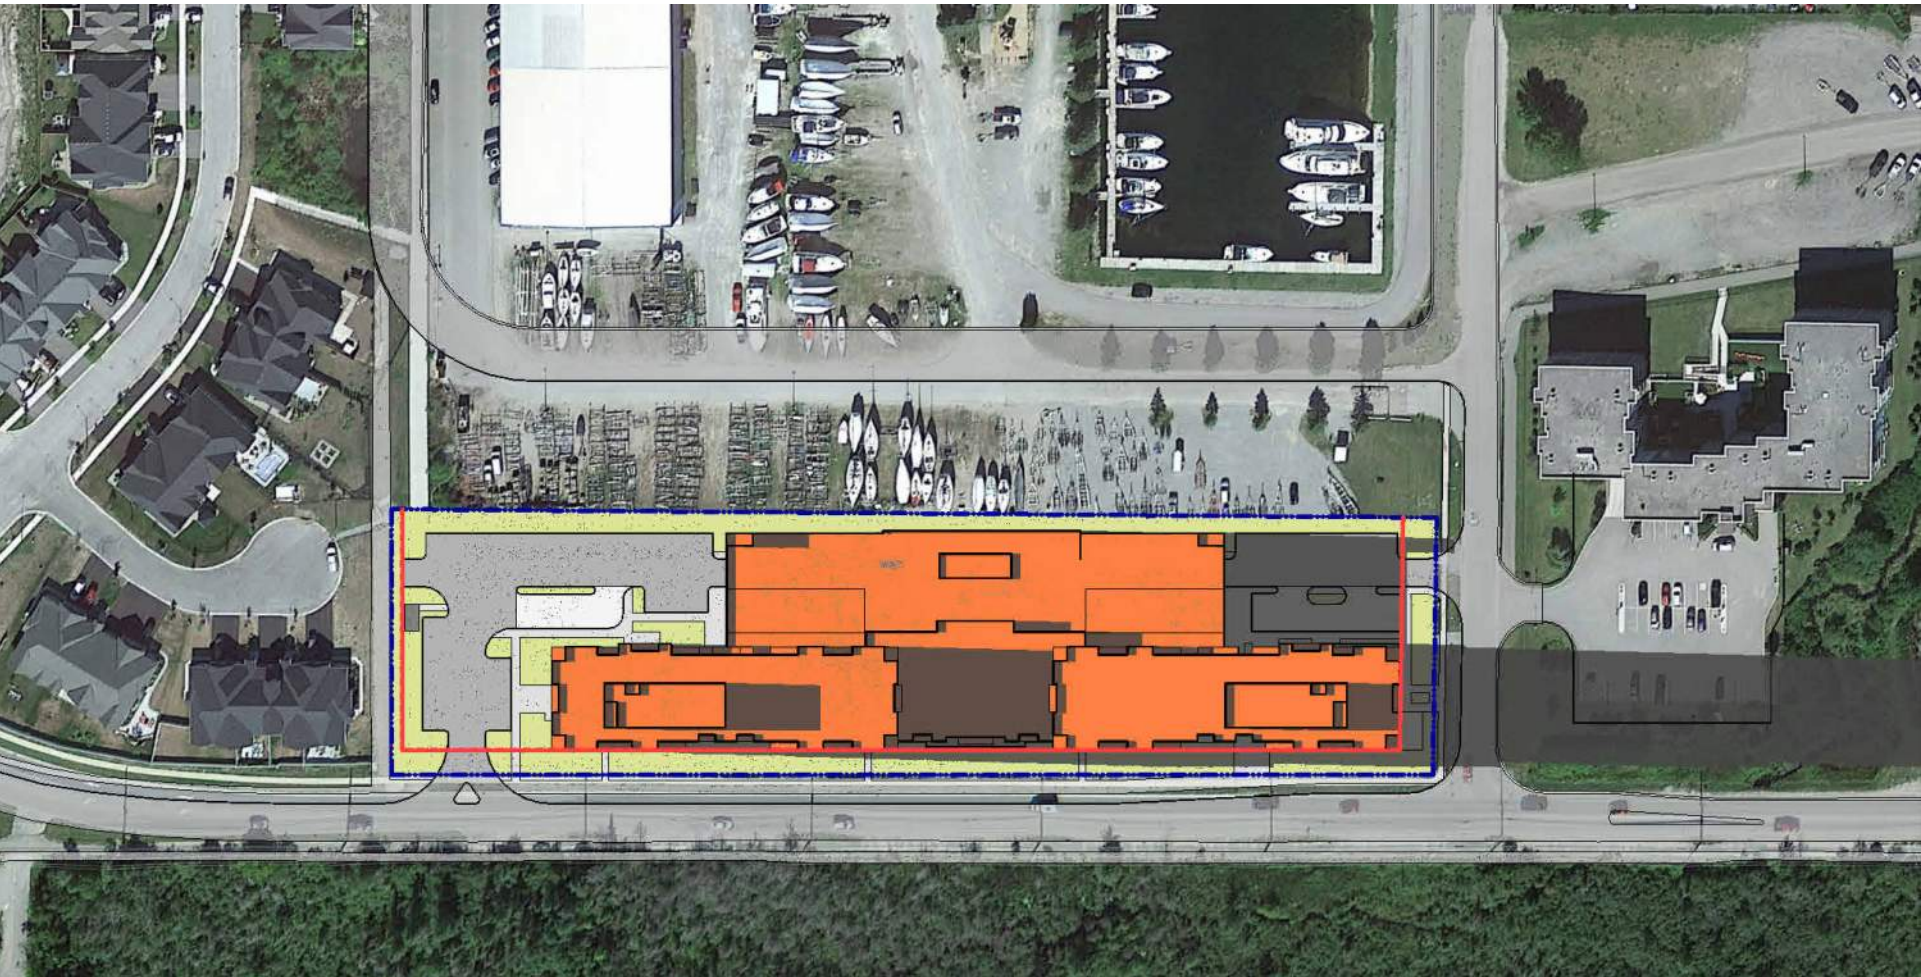


012 - Apr 21 - 05_00 PM SHADOW PASSES PROPERTY LINE AND PROJECTS ON ADJACENT RESIDENTIAL ZONE

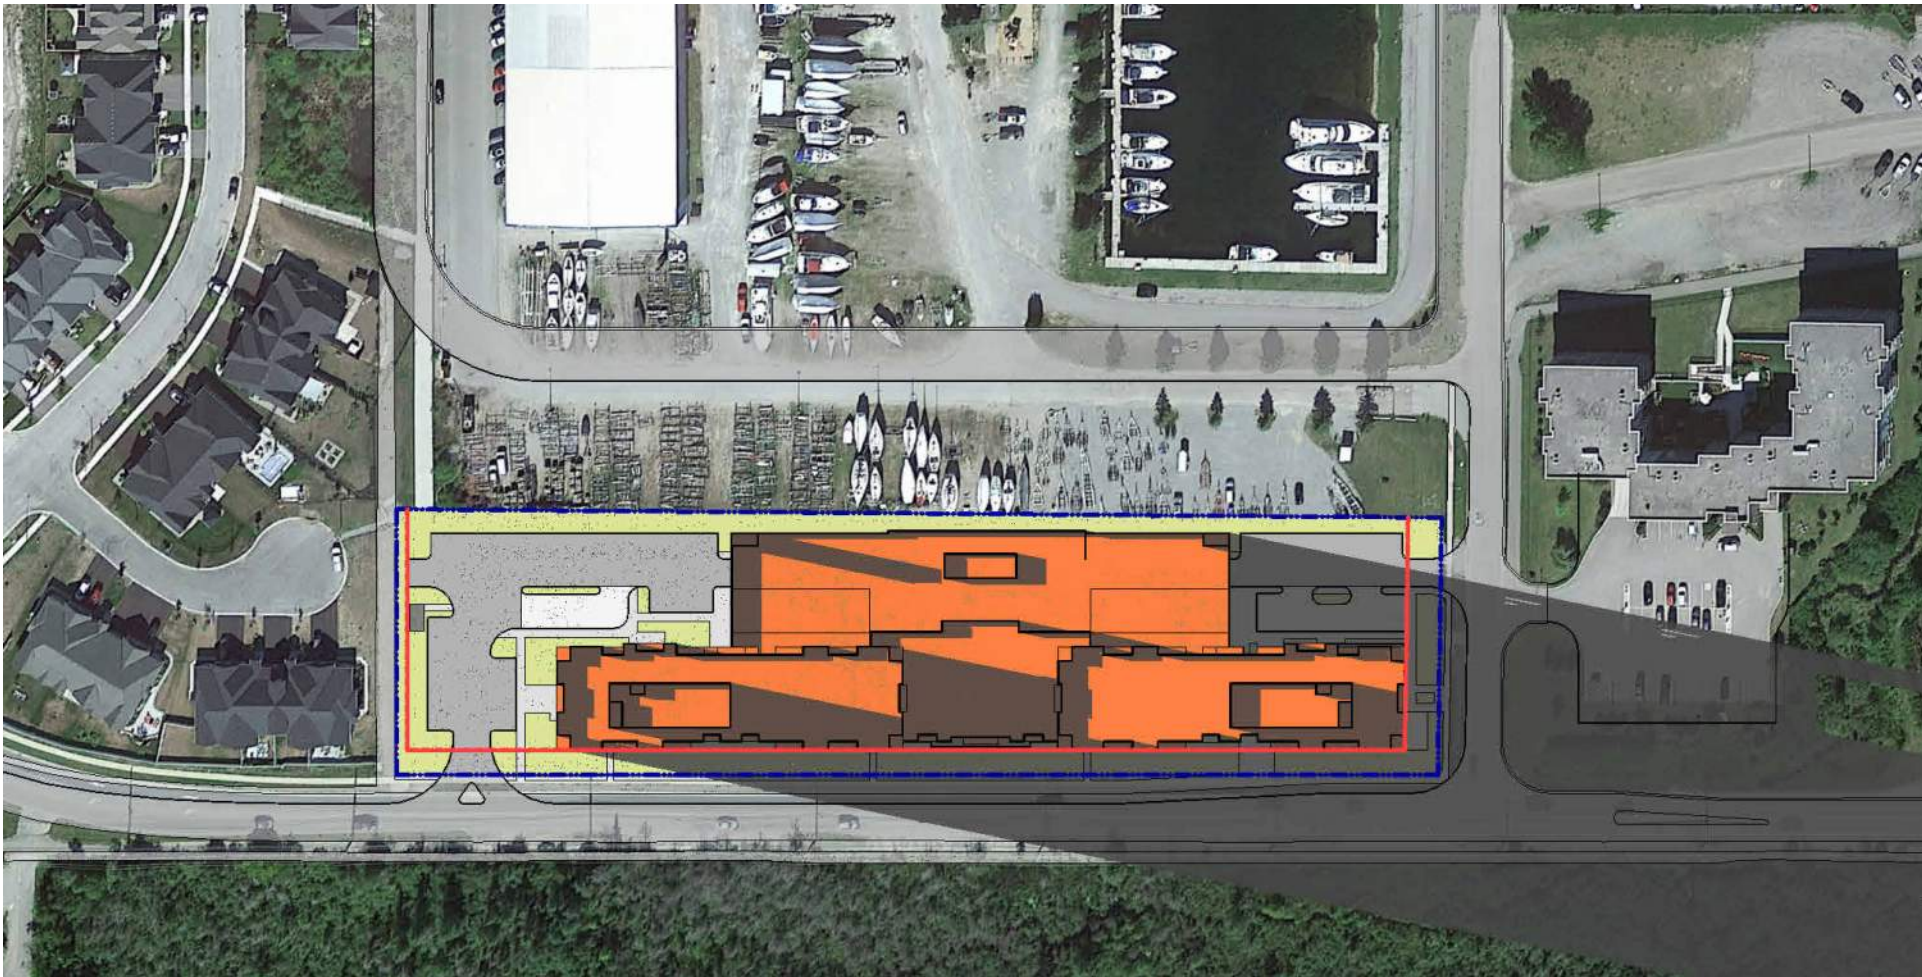


013 - Apr 21 - 06_00 PM SHADOW PASSES PROPERTY LINE AND PROJECTS ON ADJACENT RESIDENTIAL ZONE AND WILDERNESS

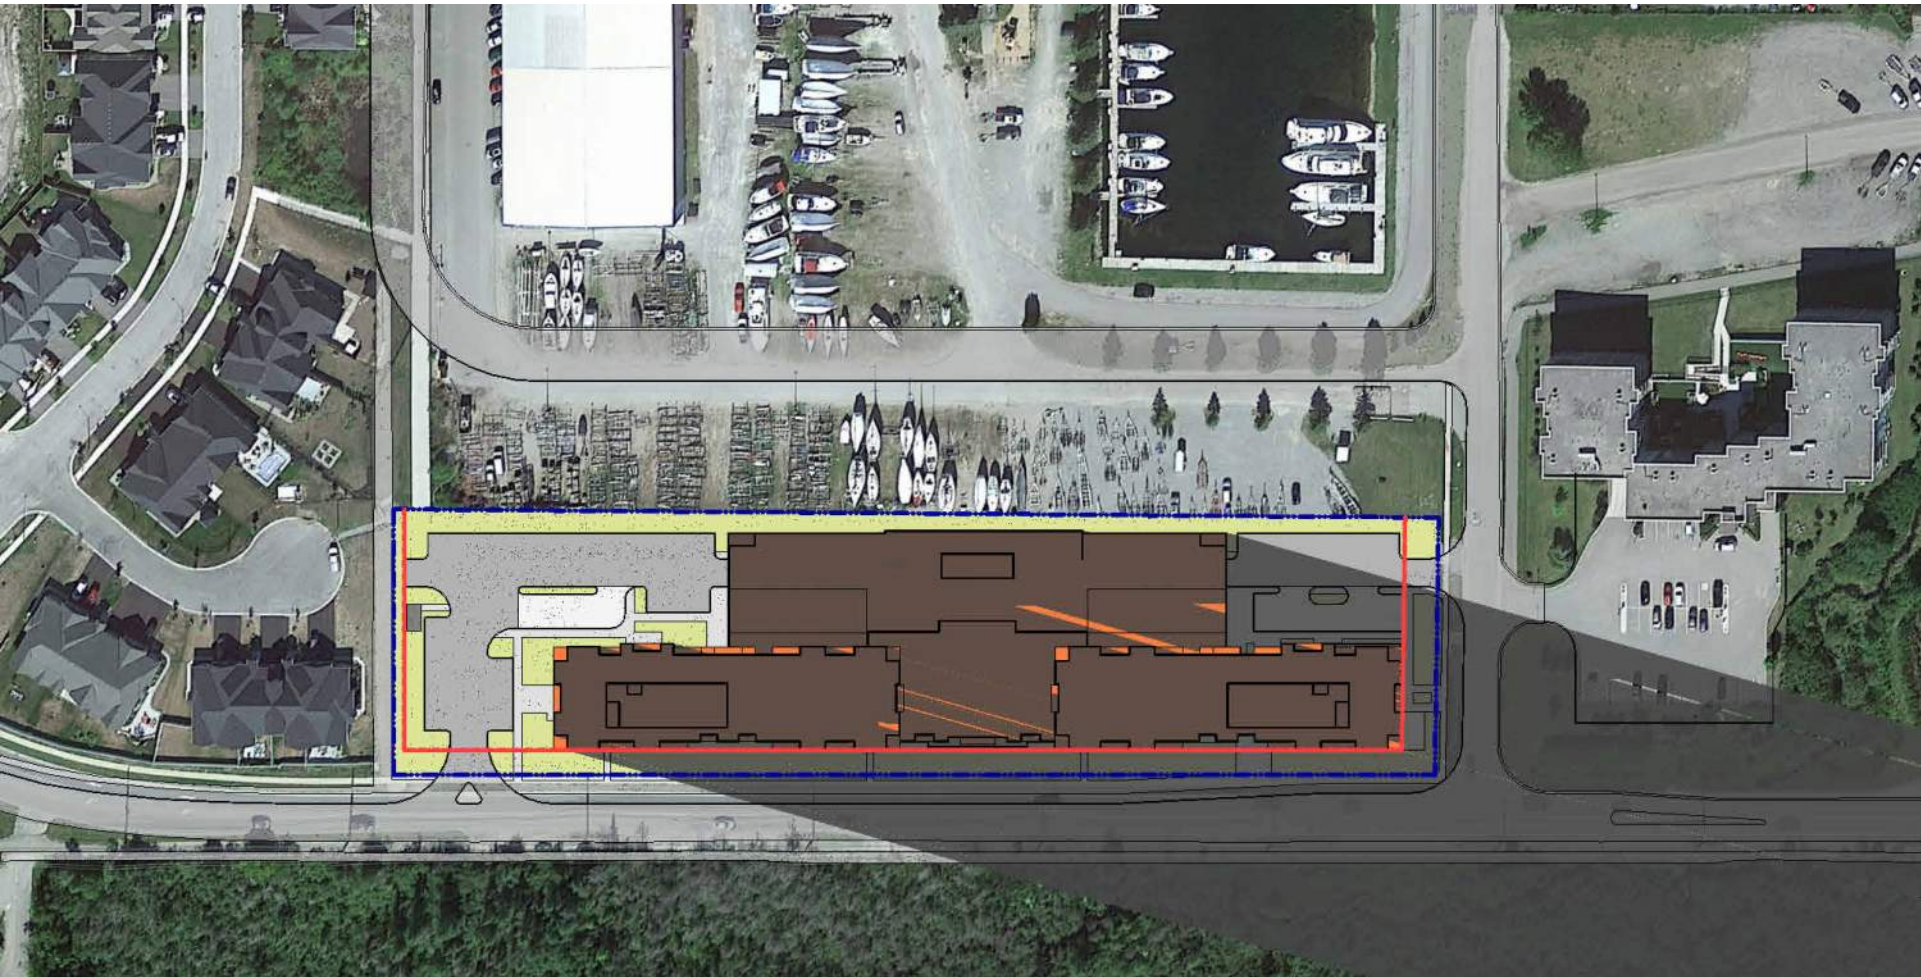

014 - Apr 21 - 07_00 PM SHADOW PASSES PROPERTY LINE AND PROJECTS ON ADJACENT RESIDENTIAL ZONE AND WILDERNESS

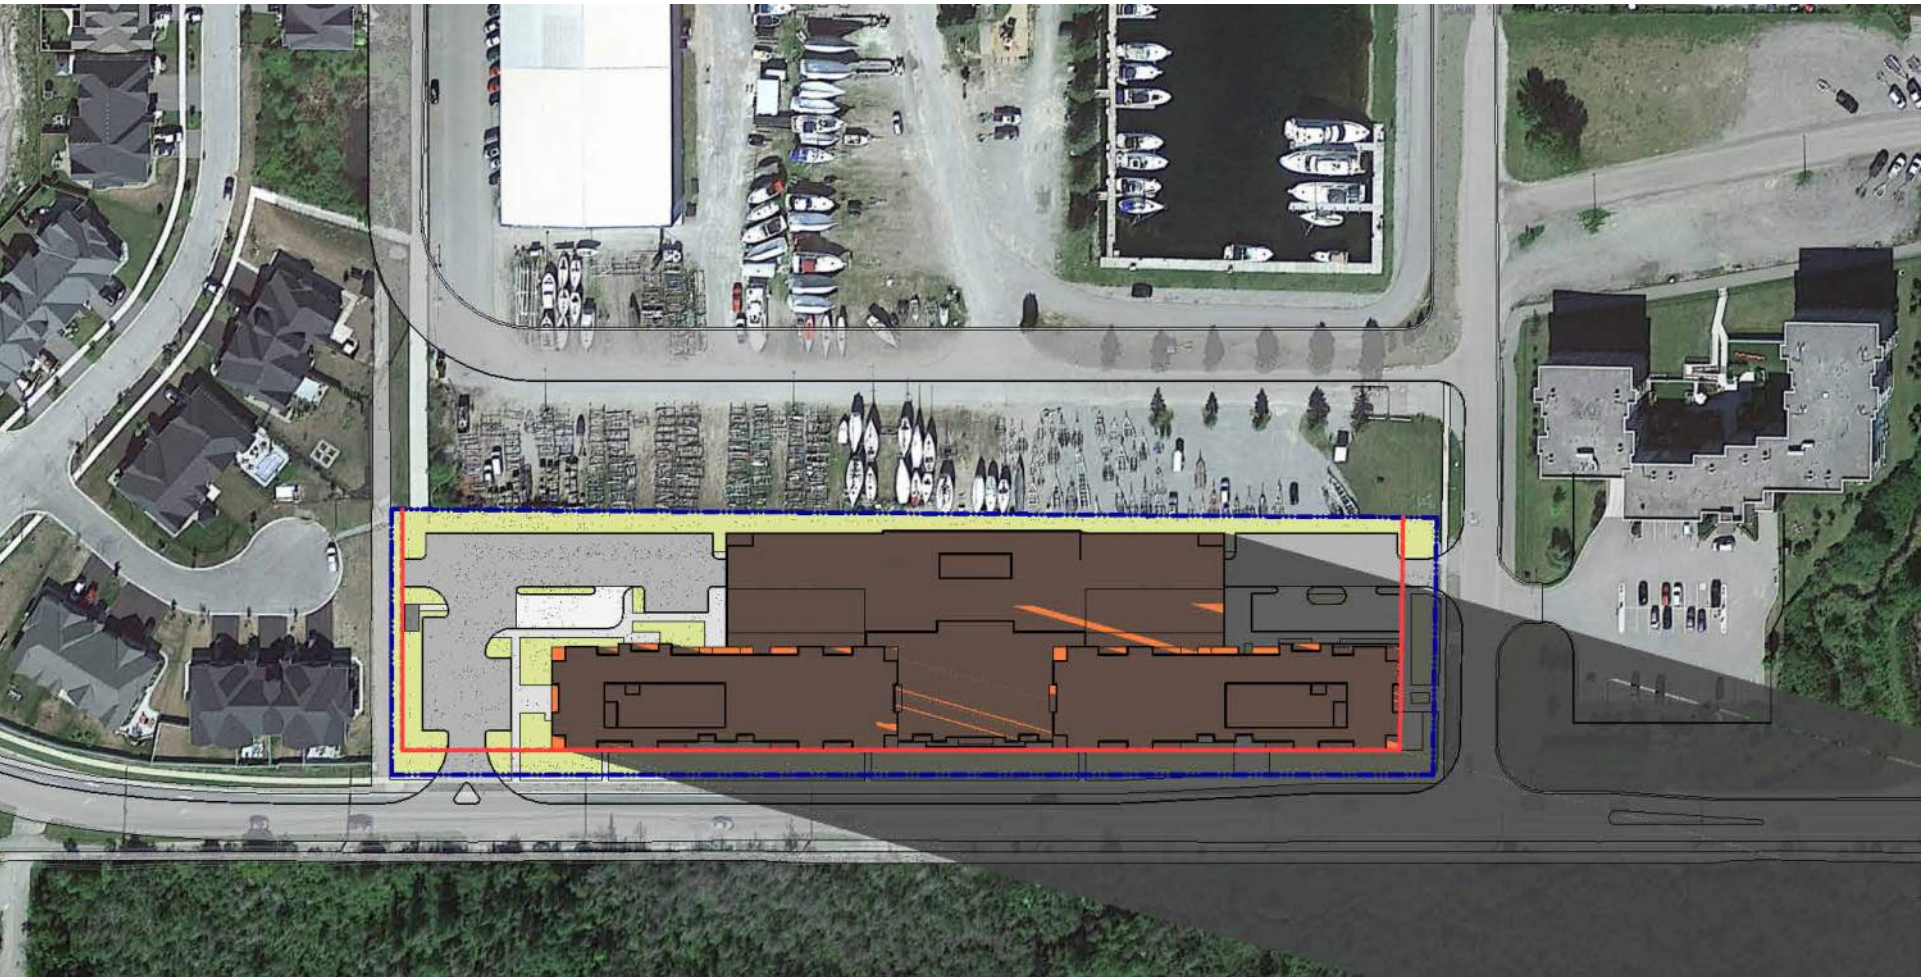

015 - Apr 21 - 08_00 PM SHADOW PASSES PROPERTY LINE AND PROJECTS ON ADJACENT RESIDENTIAL ZONE AND WILDERNESS

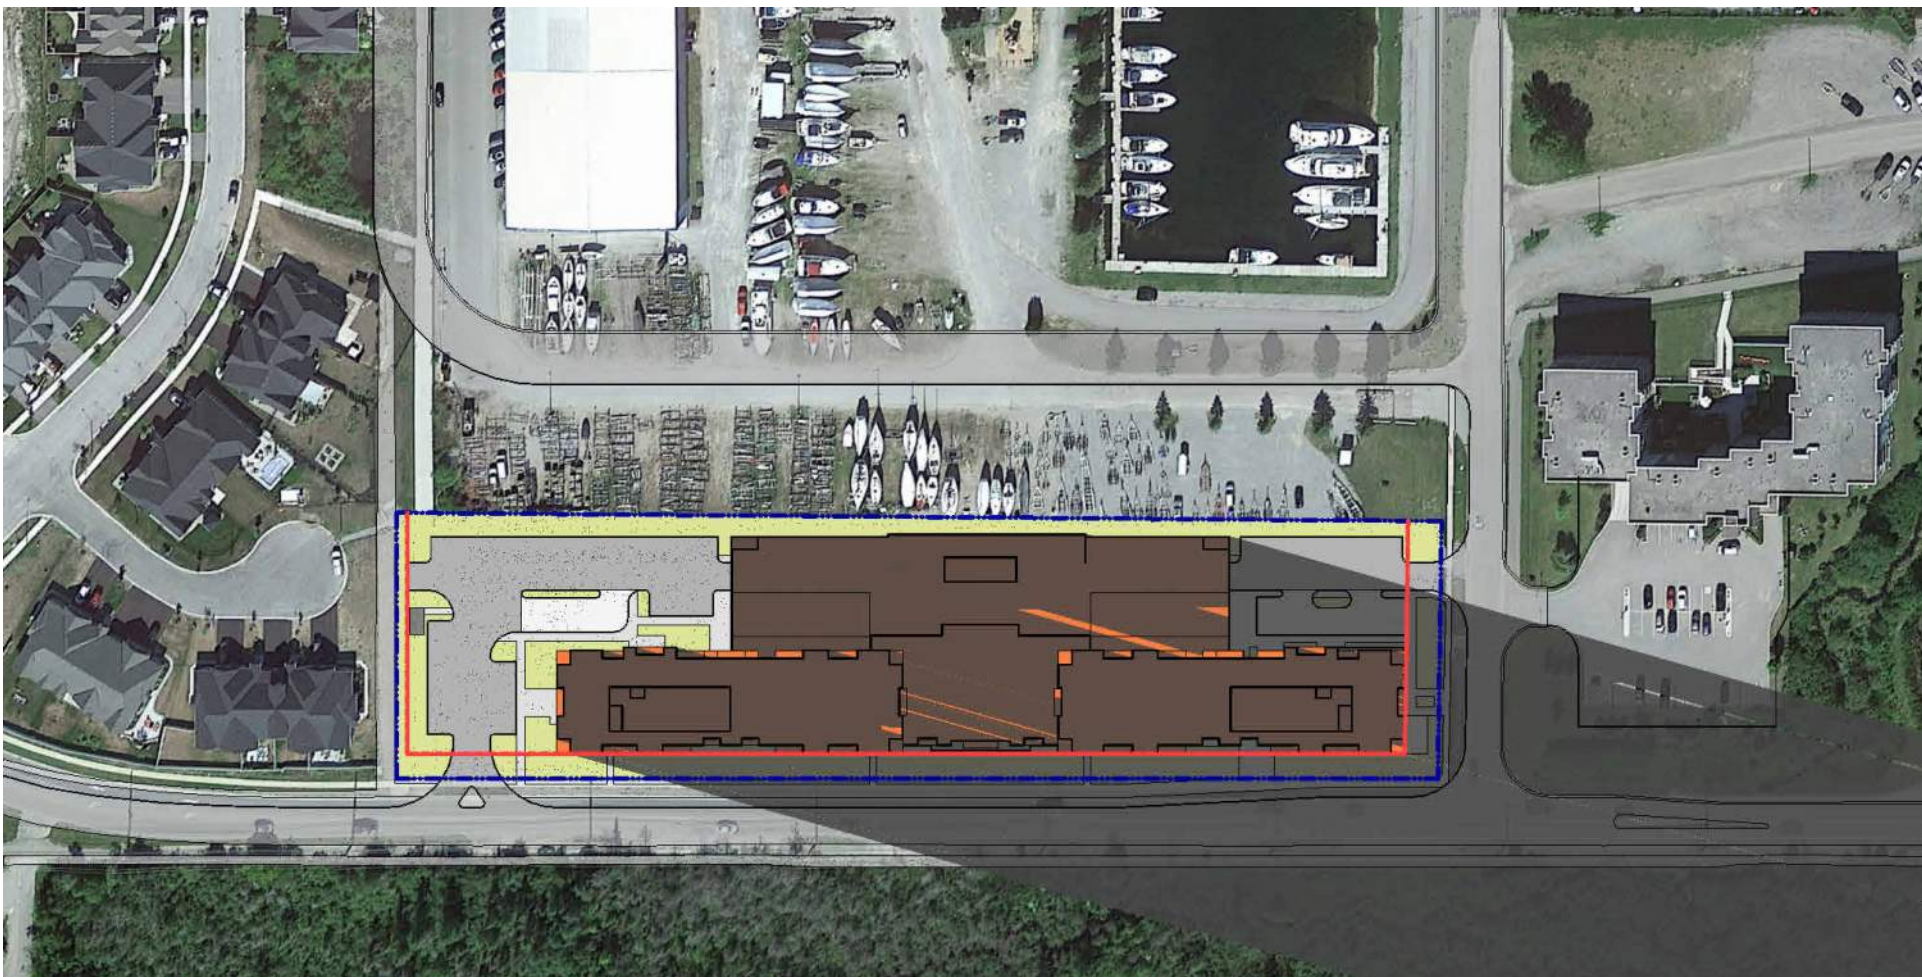

016 - Apr 21 - 09_00 PM SHADOW PASSES PROPERTY LINE AND PROJECTS ON ADJACENT RESIDENTIAL ZONE AND WILDERNESS


BAYPORT TOWER

1191 HARBOURVIEW
DRIVE
MIDLAND, ON


SHADOW STUDY -
APRIL 21

START DATE	AUGUST 2024
DRAWN BY	HK
CHECKED BY	CMC
SCALE	
PROJECT NO.	124043
DRAWING	


A202

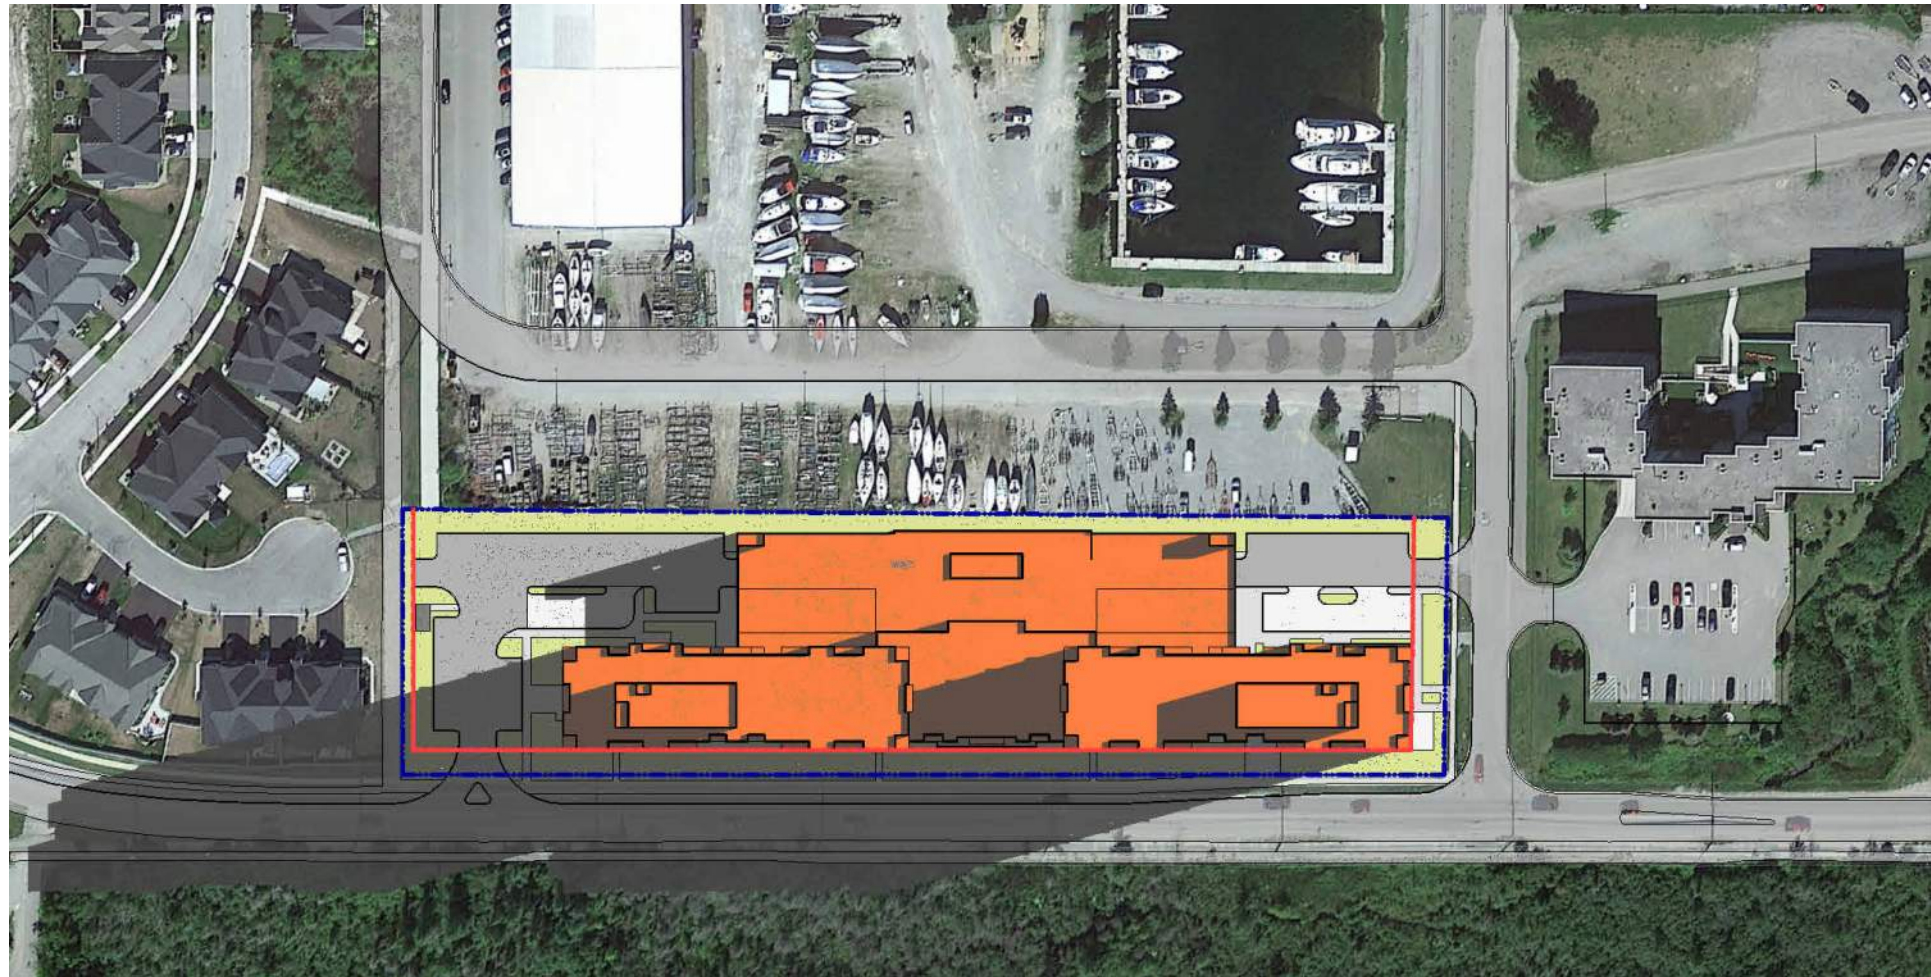


001 - Jun 21 - 06_00 AM SHADOW PASSES PROPERTY LINE AND PROJECTS ON ADJACENT RESIDENTIAL ZONE AND WILDERNESS

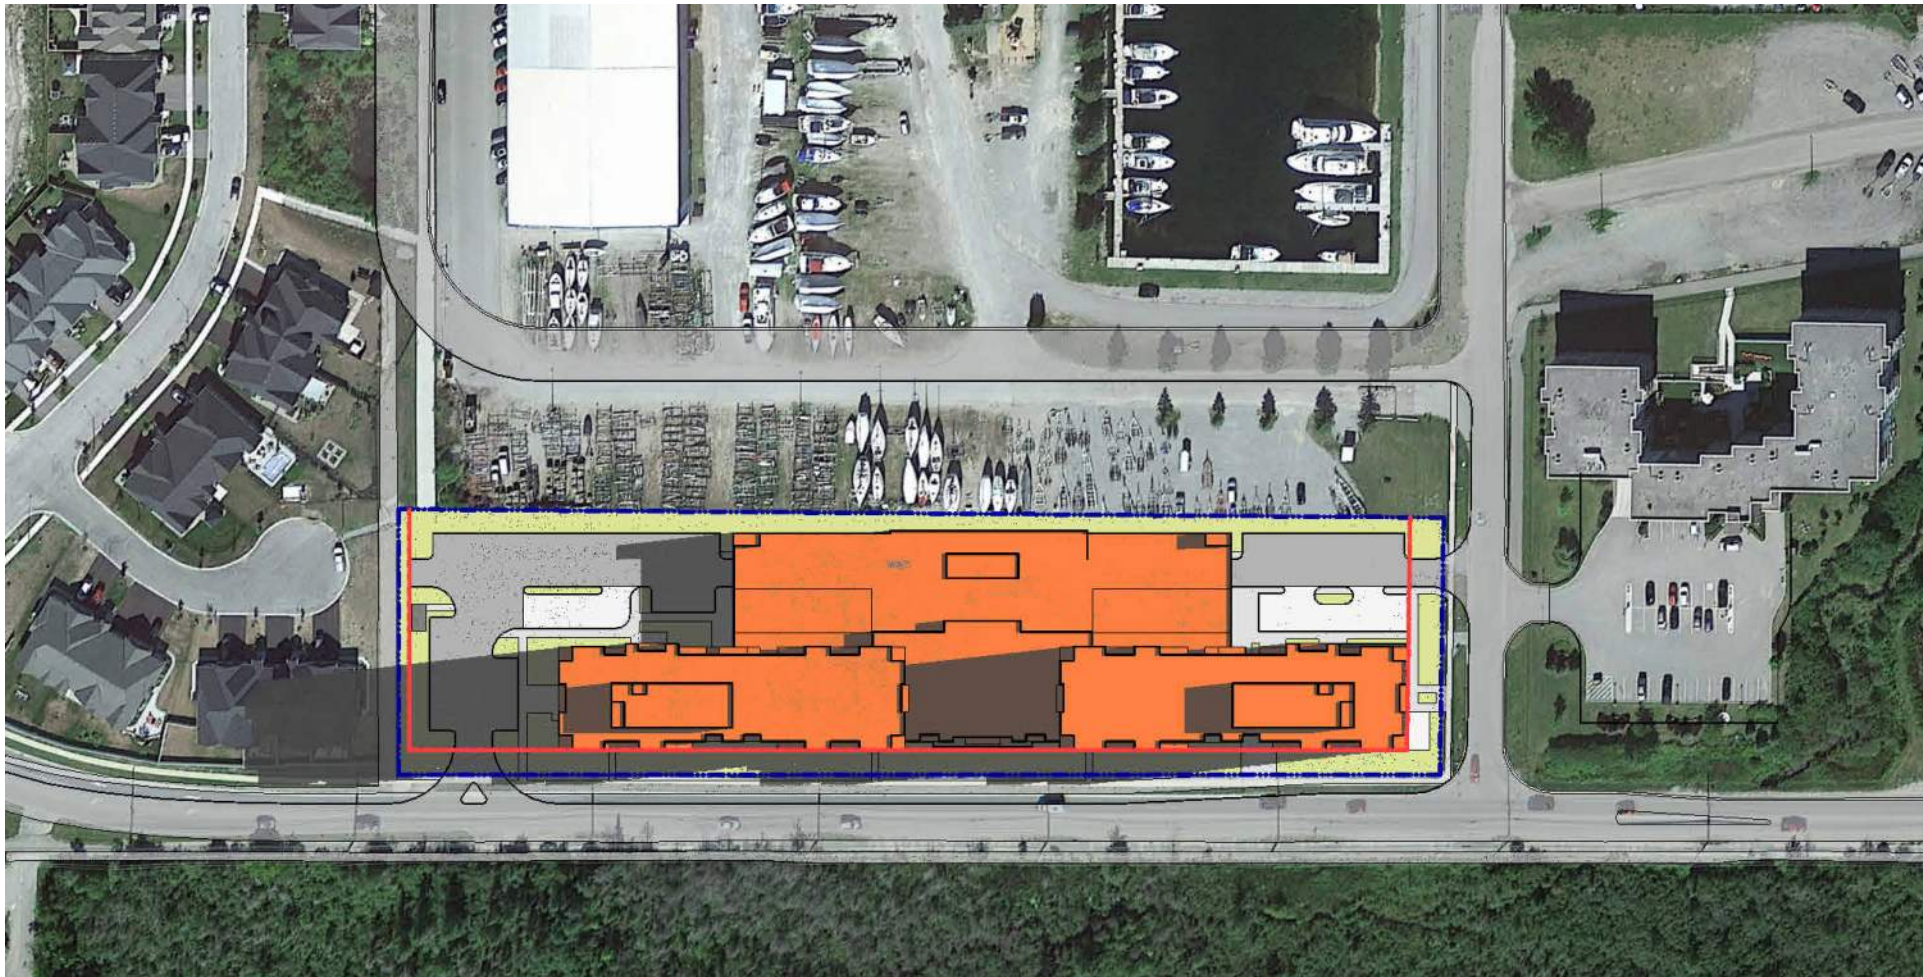


002 - Jun 21 - 07_00 AM SHADOW PASSES PROPERTY LINE AND PROJECTS ON ADJACENT RESIDENTIAL ZONE

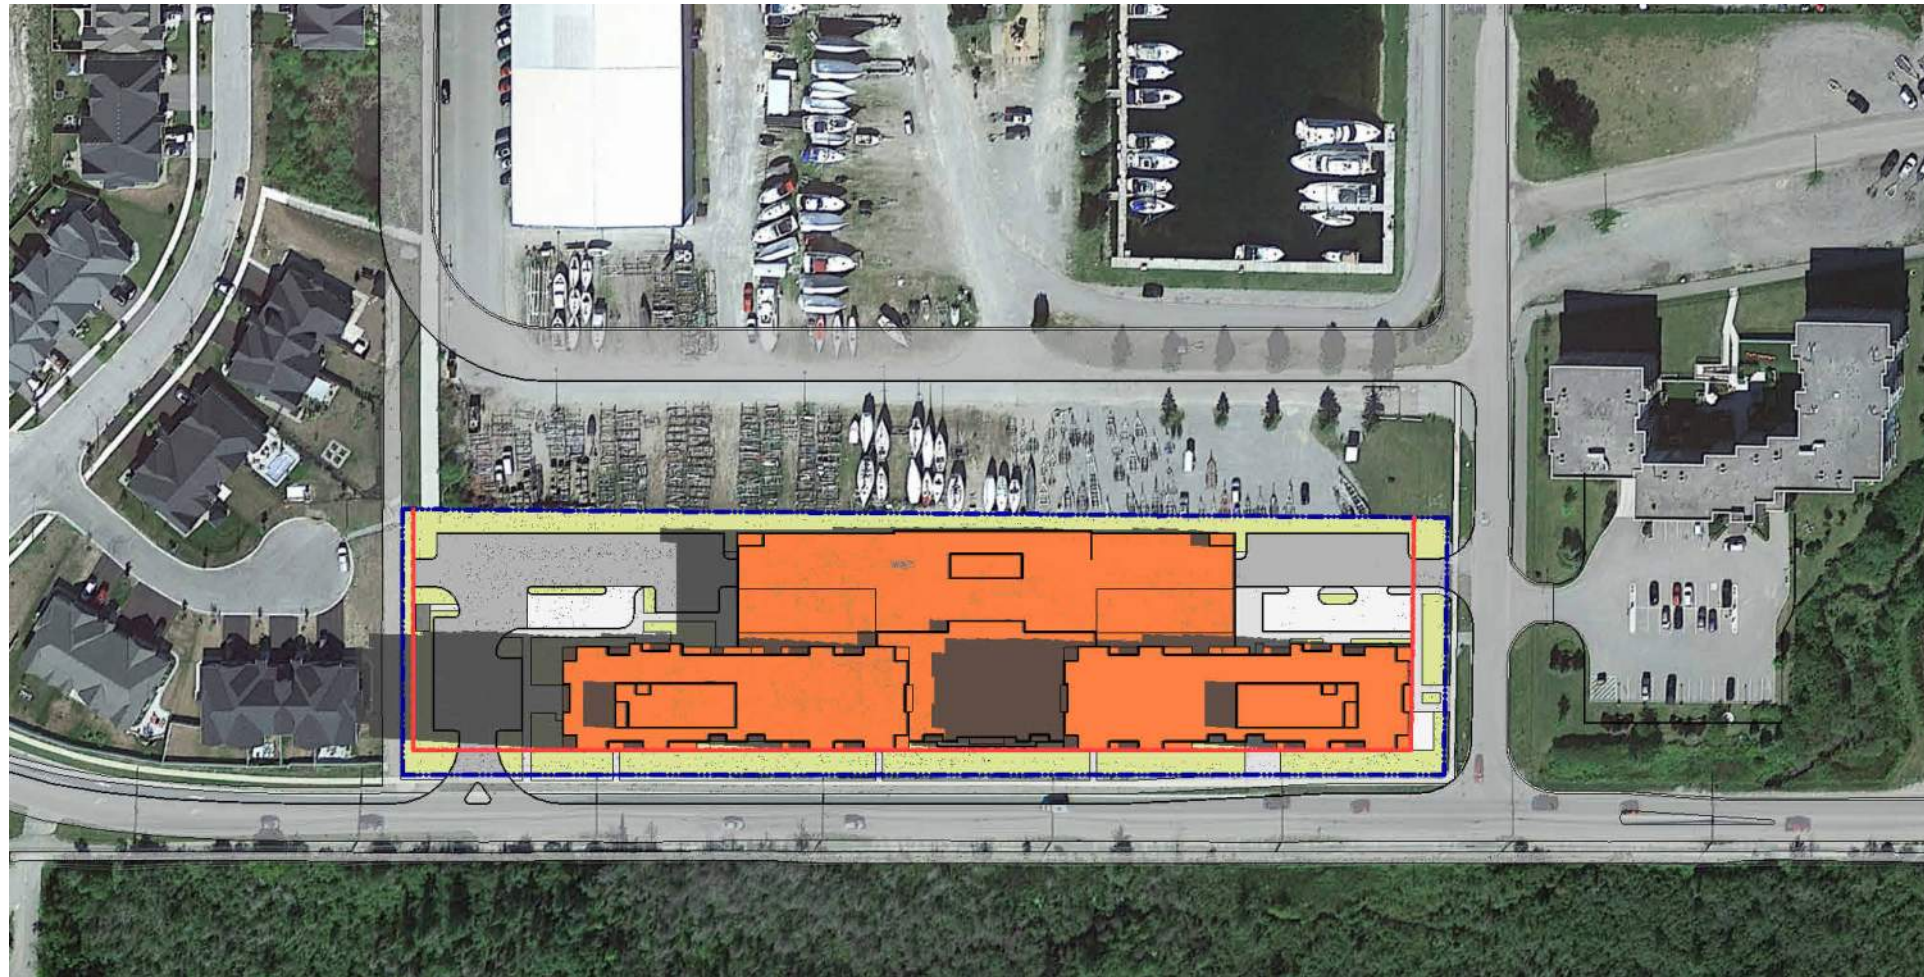


003 - Jun 21 - 08_00 AM SHADOW PASSES PROPERTY LINE AND PROJECTS ON ADJACENT RESIDENTIAL ZONE

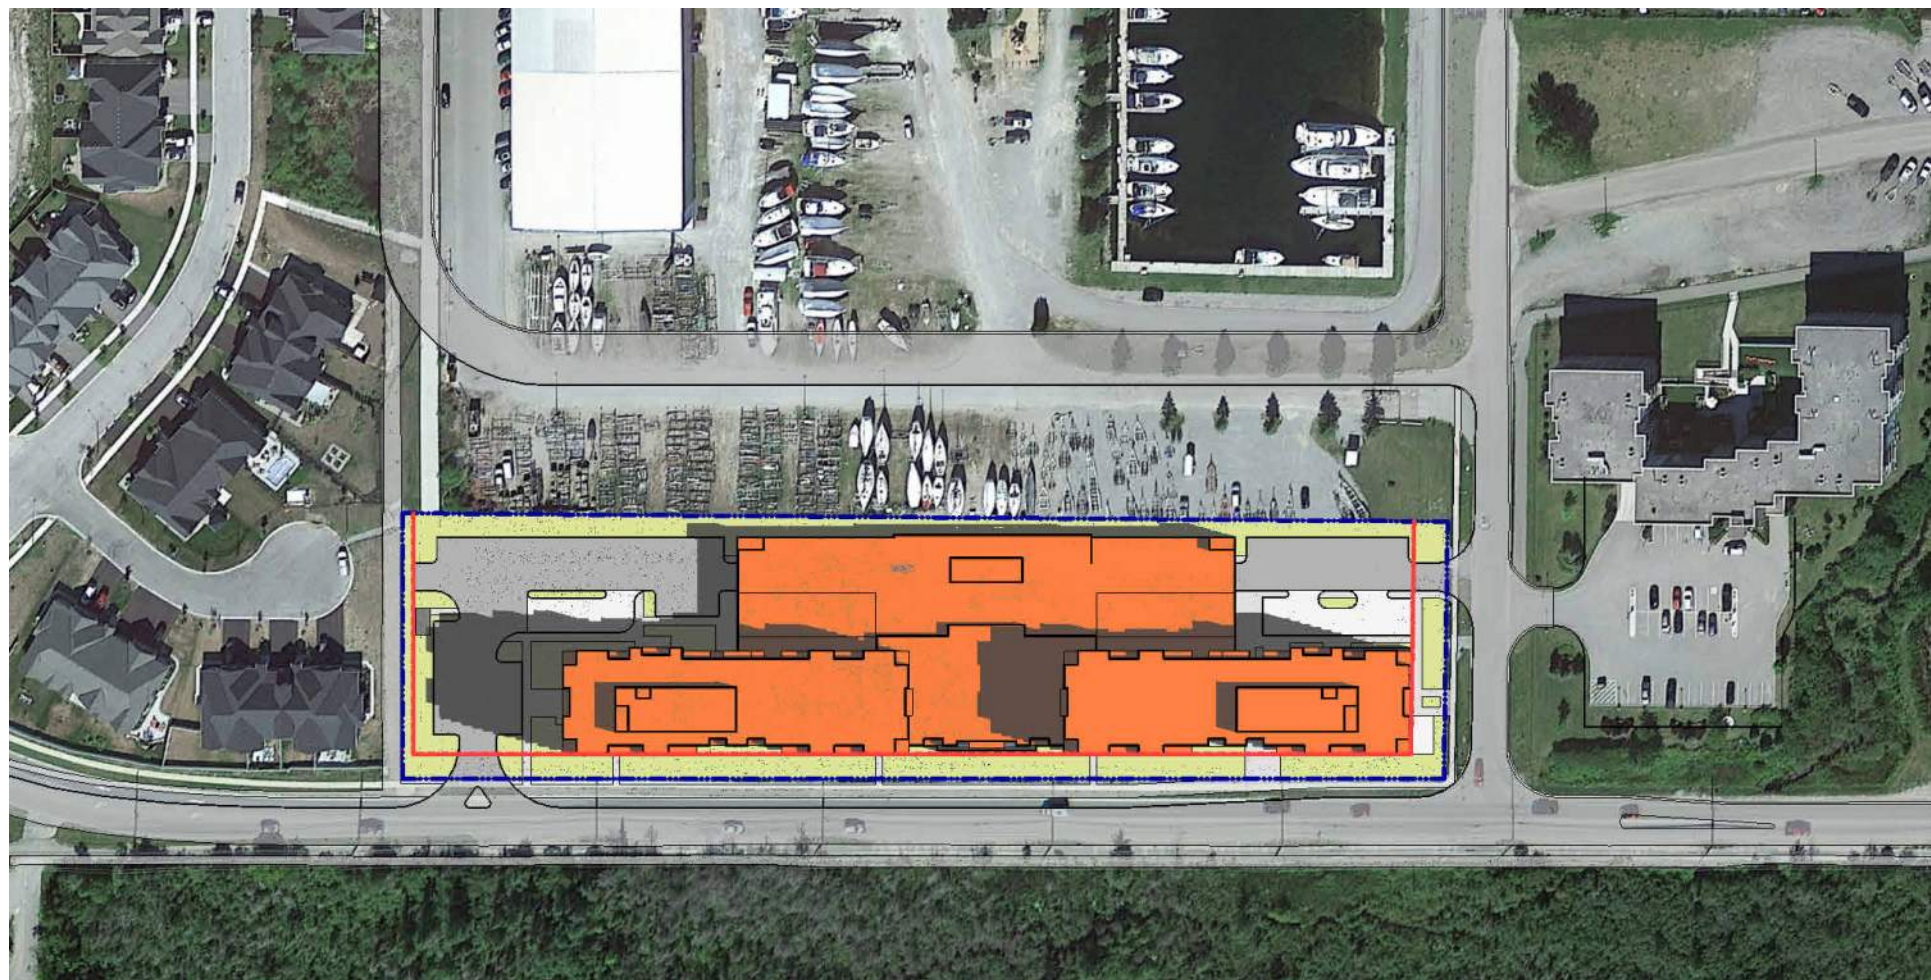


004 - Jun 21 - 09_00 AM NO SHADOW ENCROACHING ONTO SURROUNDING PROPERTIES

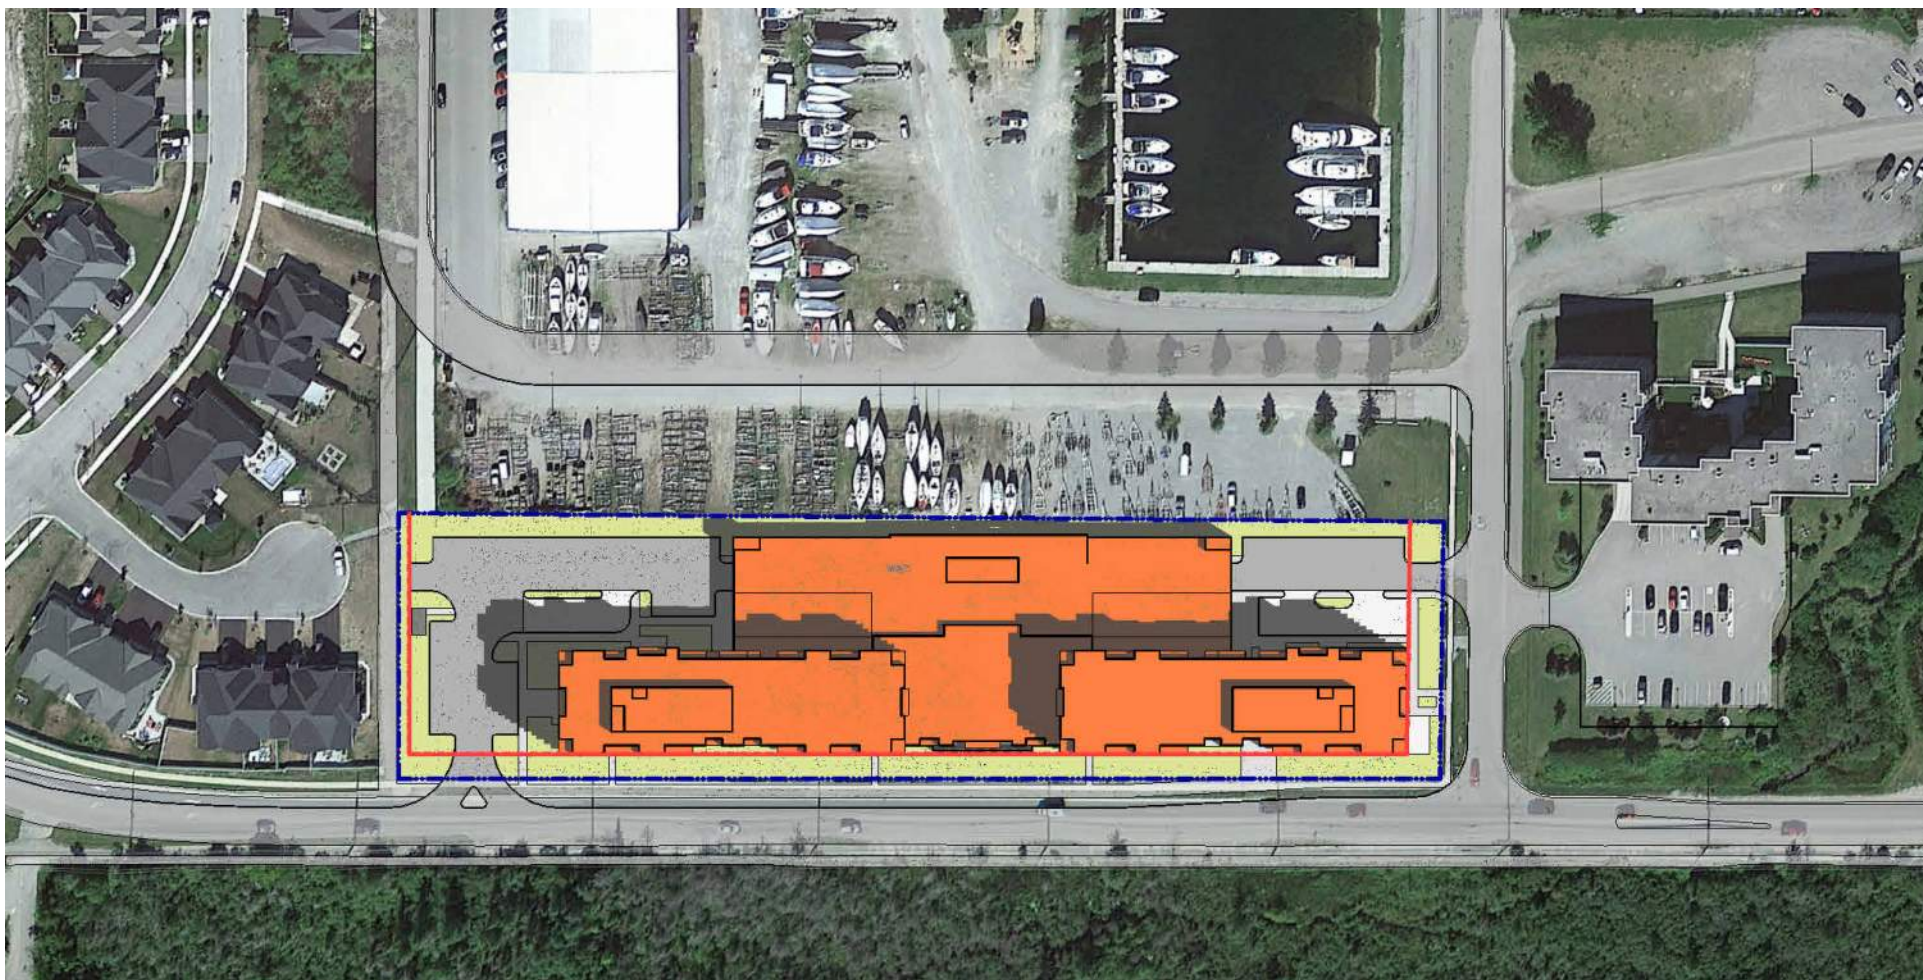


005 - Jun 21 - 10_00 AM NO SHADOW ENCROACHING ONTO SURROUNDING PROPERTIES

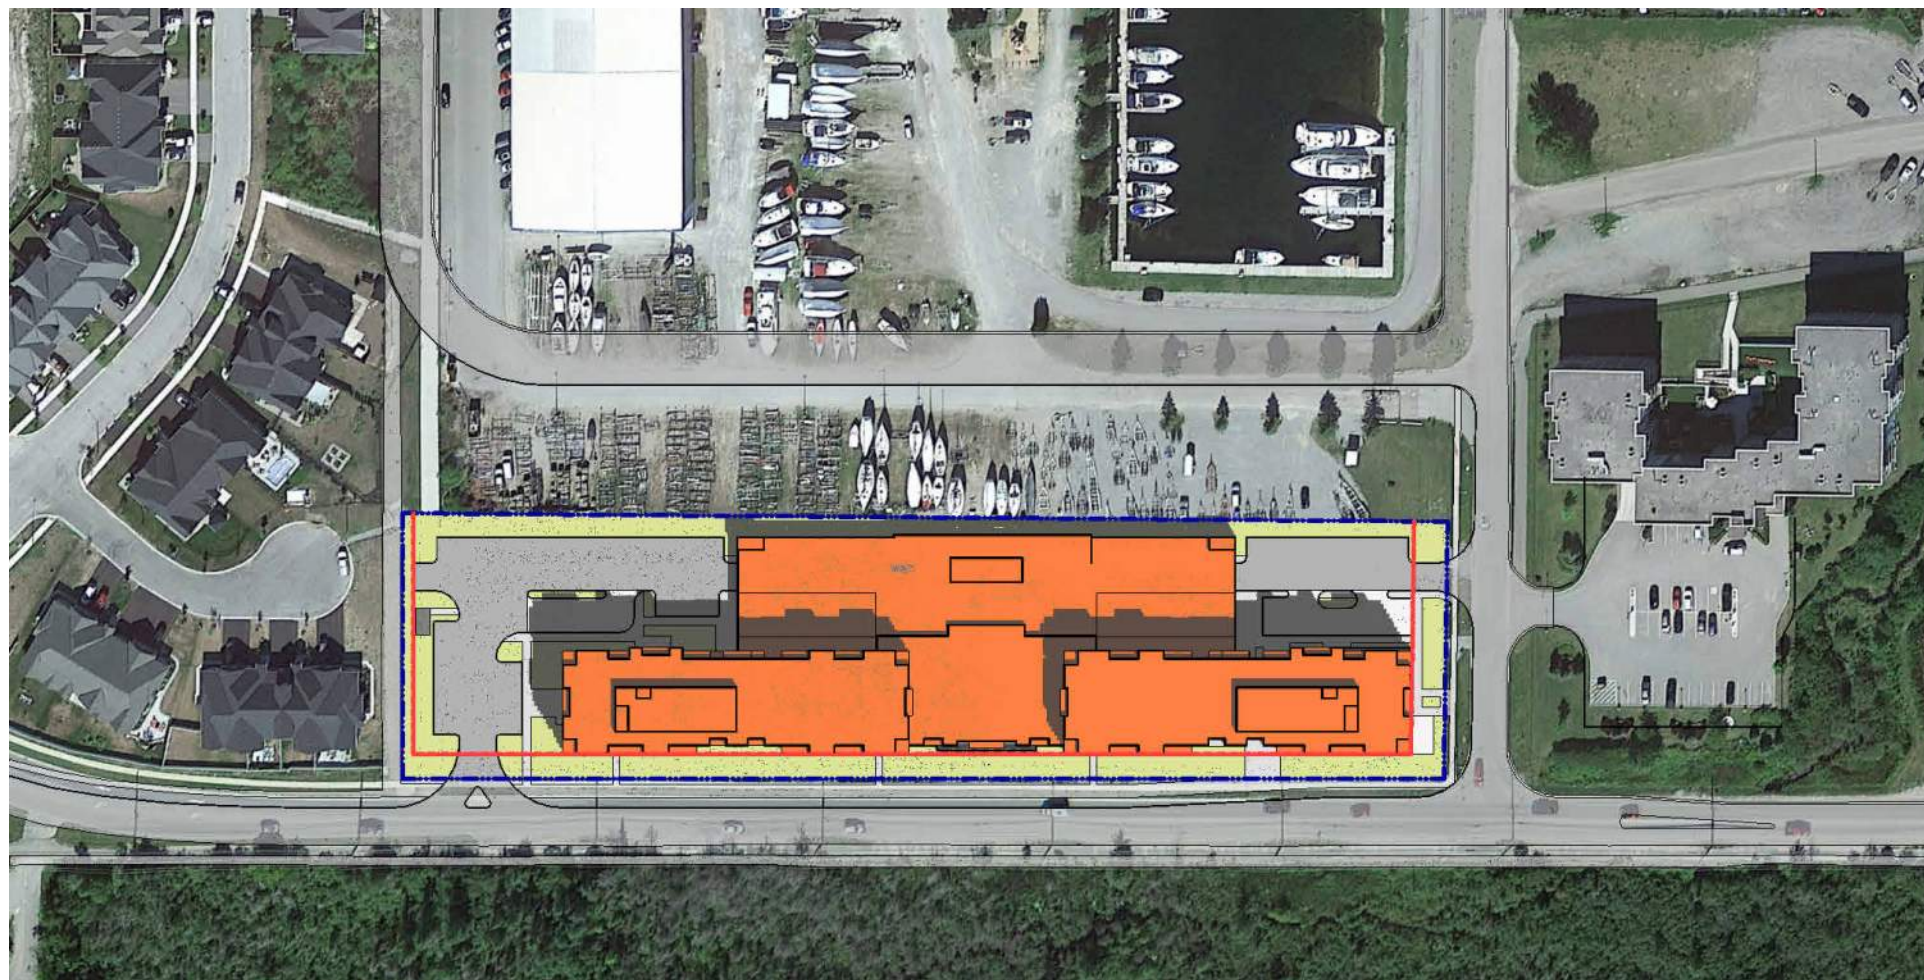


006 - Jun 21 - 11_00 AM NO SHADOW ENCROACHING ONTO SURROUNDING PROPERTIES

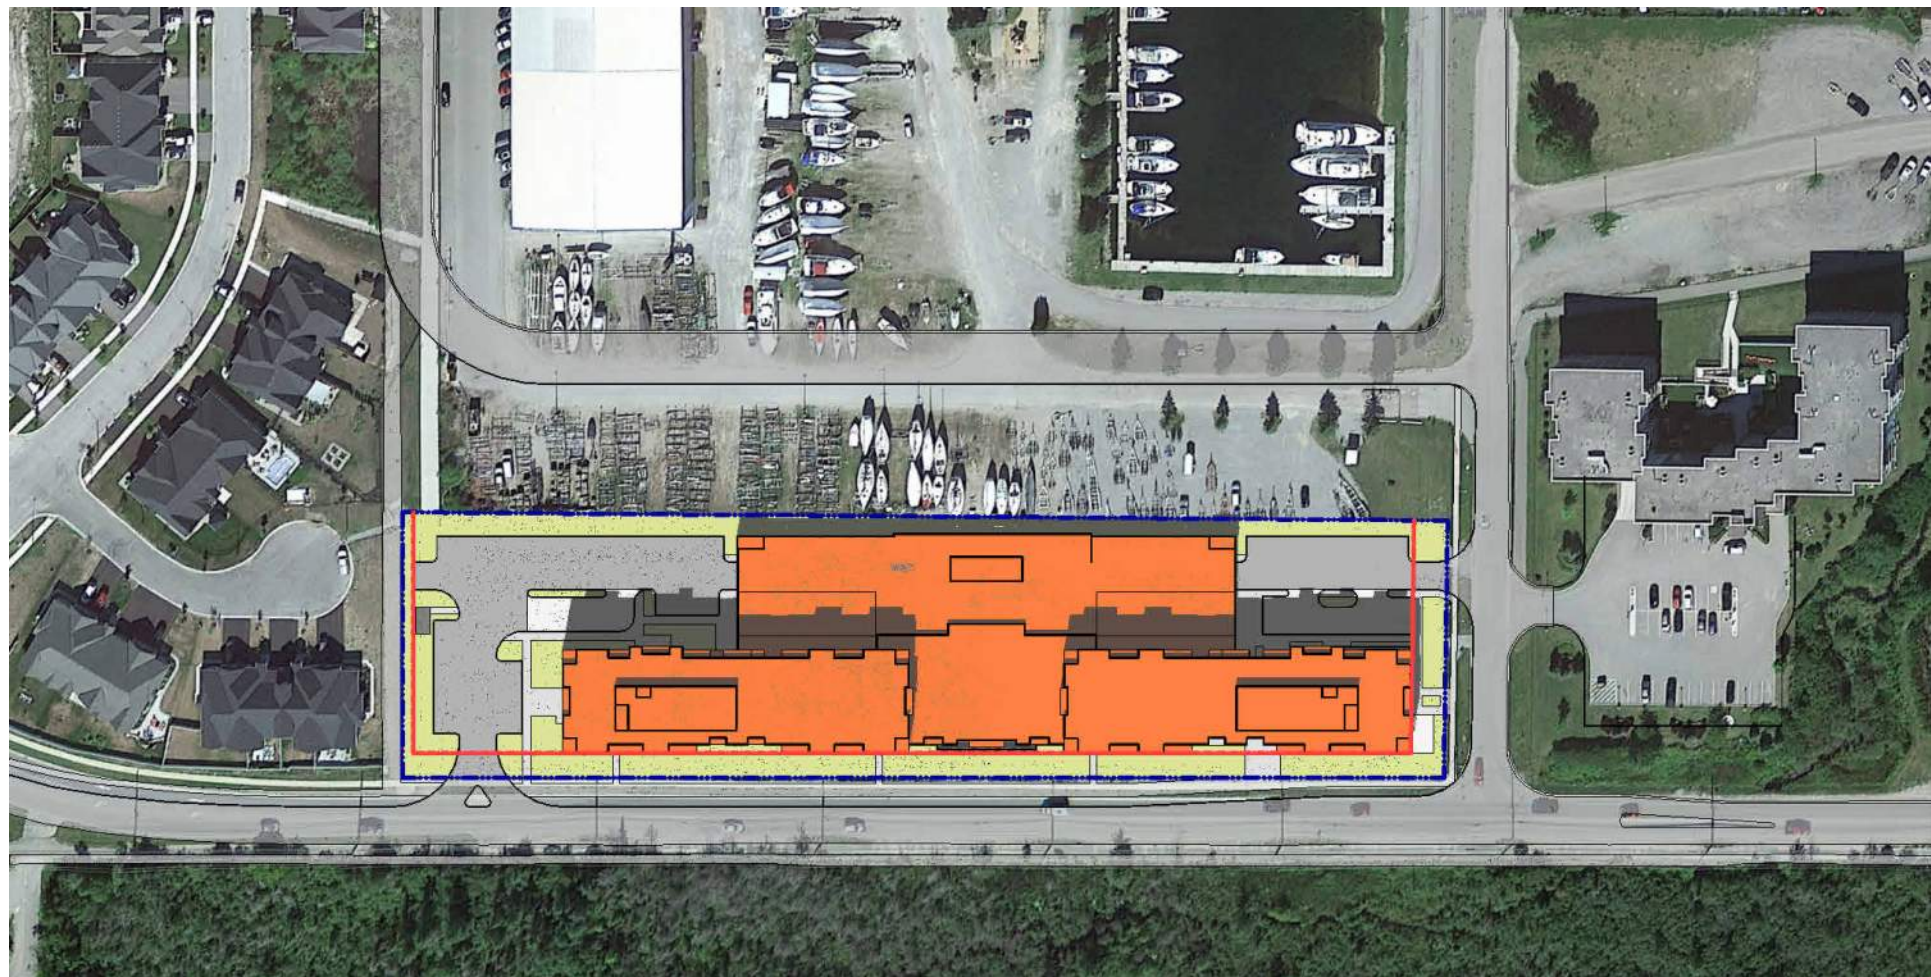


007 - Jun 21 - 12_00 PM NO SHADOW ENCROACHING ONTO SURROUNDING PROPERTIES

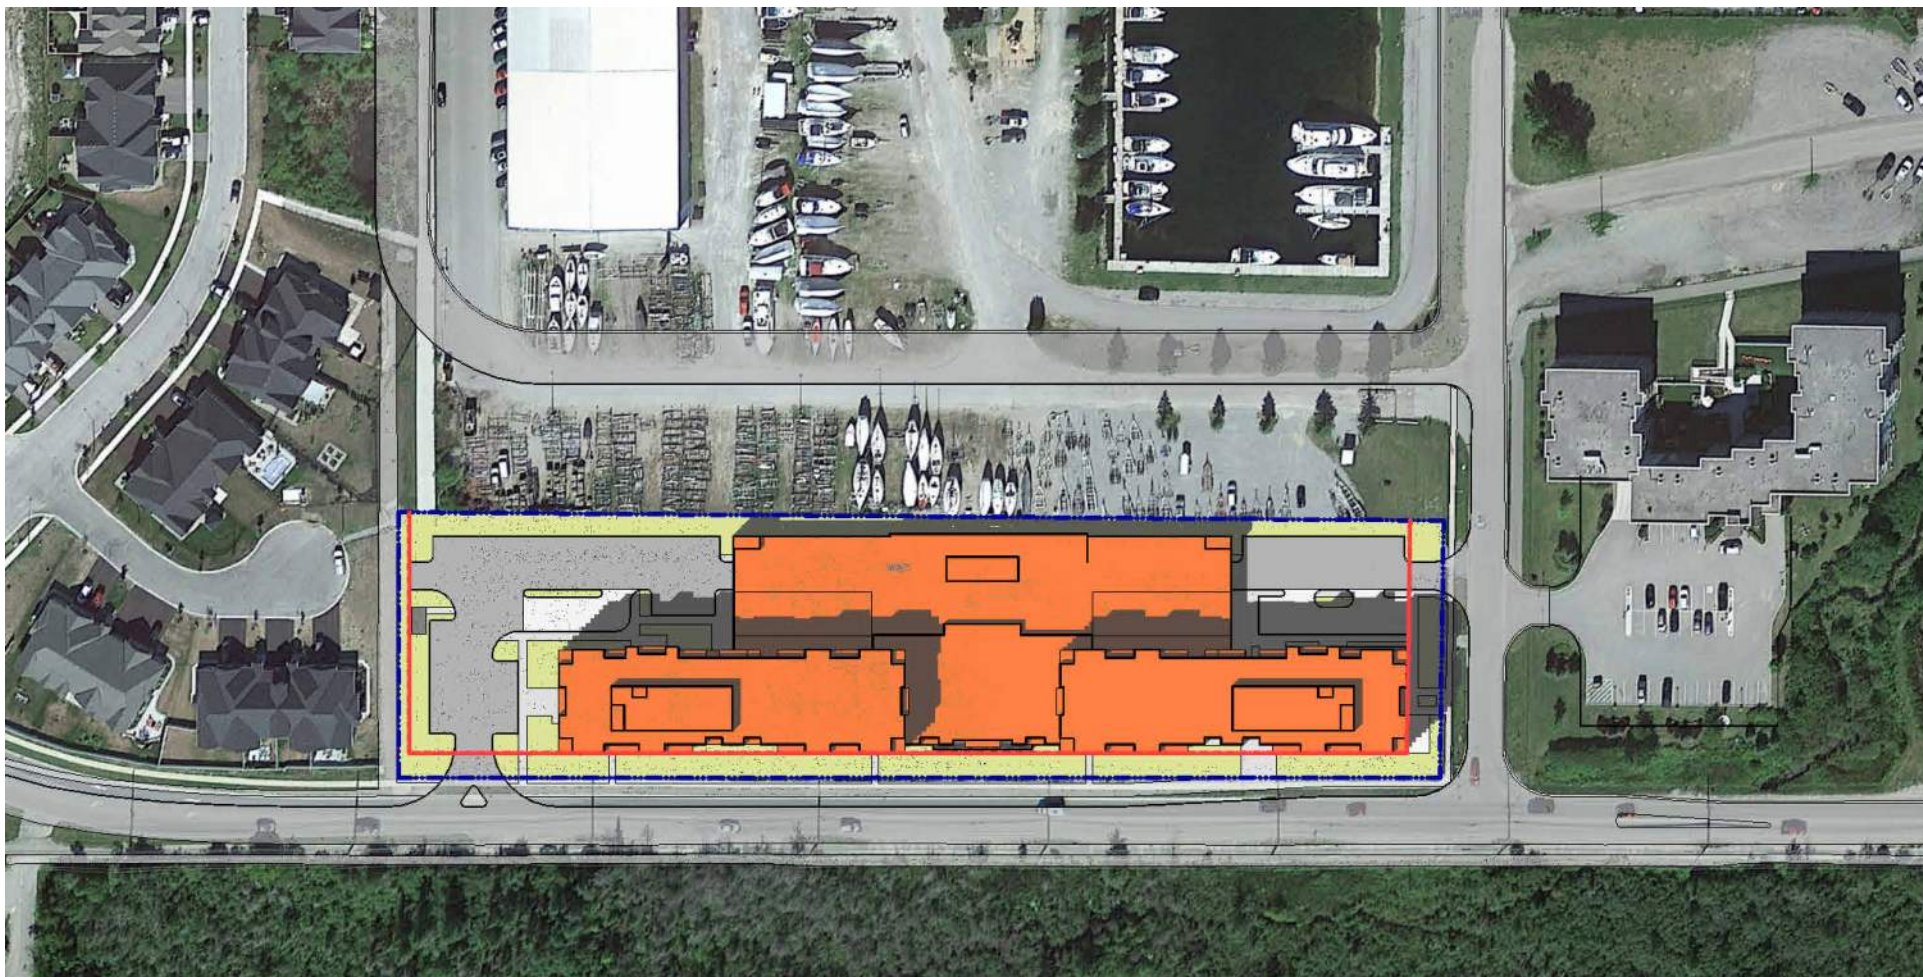


008 - Jun 21 - 01_00 PM NO SHADOW ENCROACHING ONTO SURROUNDING PROPERTIES

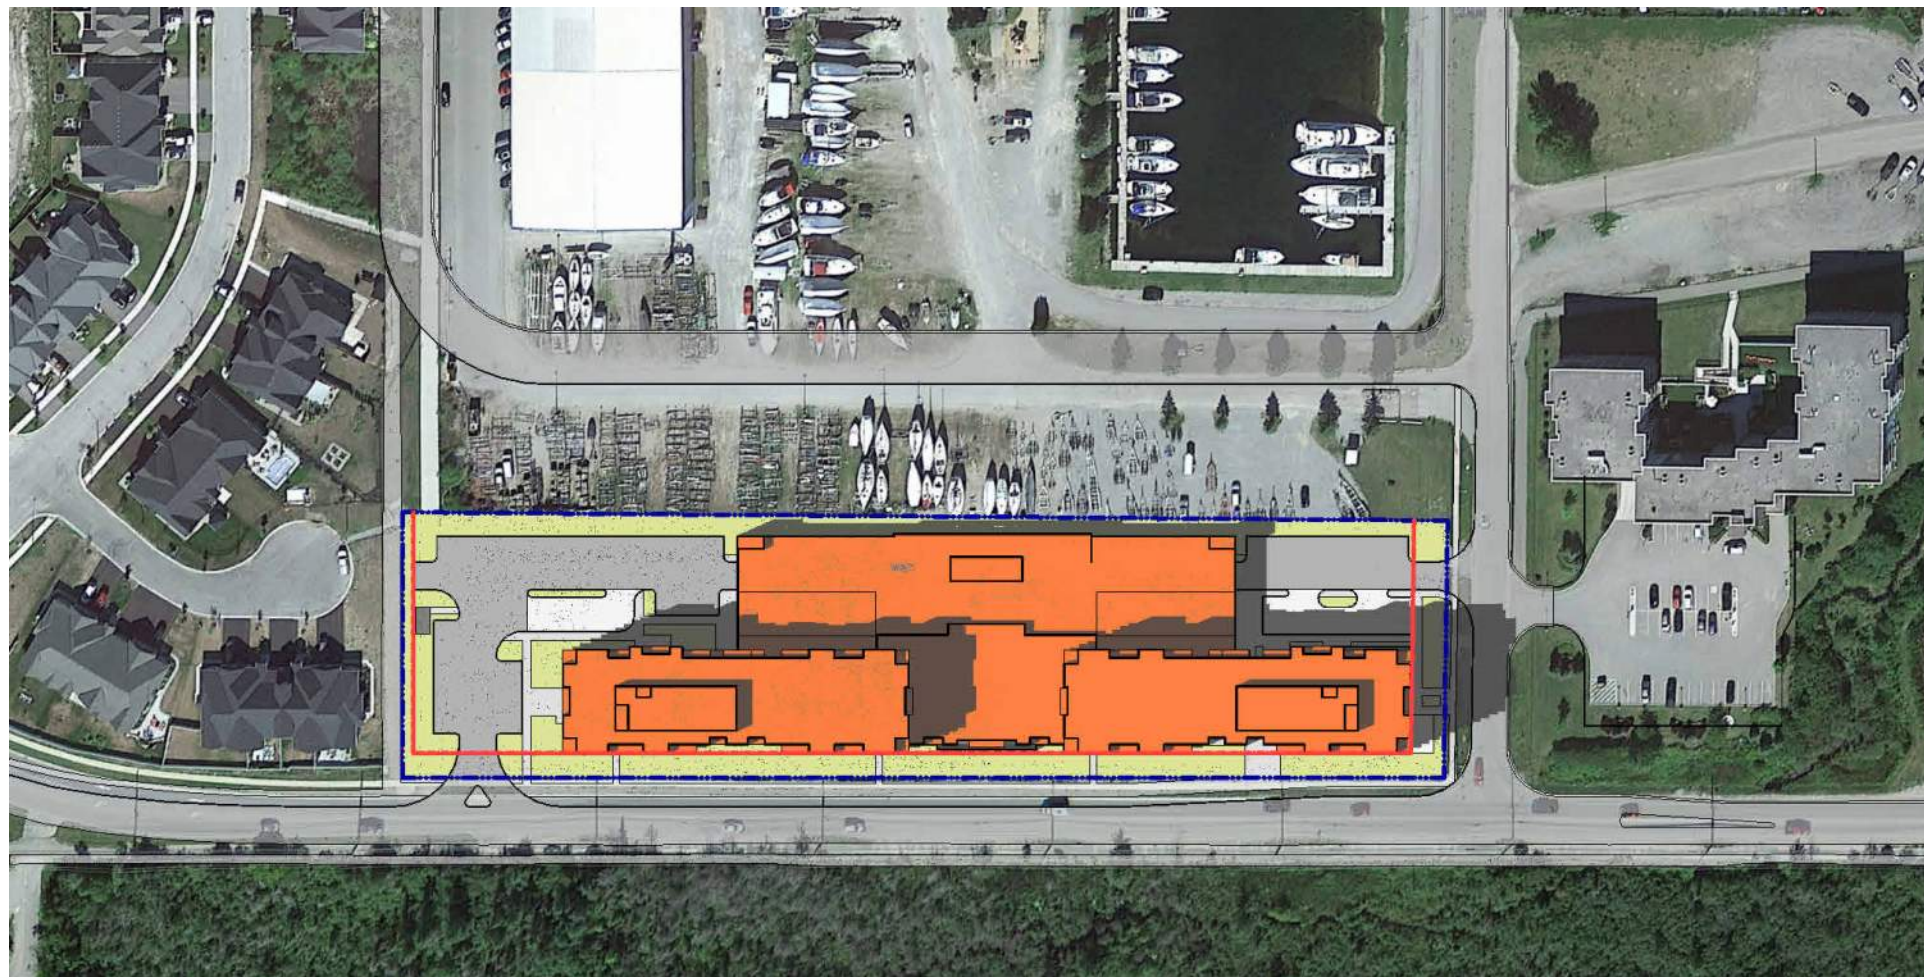


009 - Jun 21 - 02_00 PM NO SHADOW ENCROACHING ONTO SURROUNDING PROPERTIES

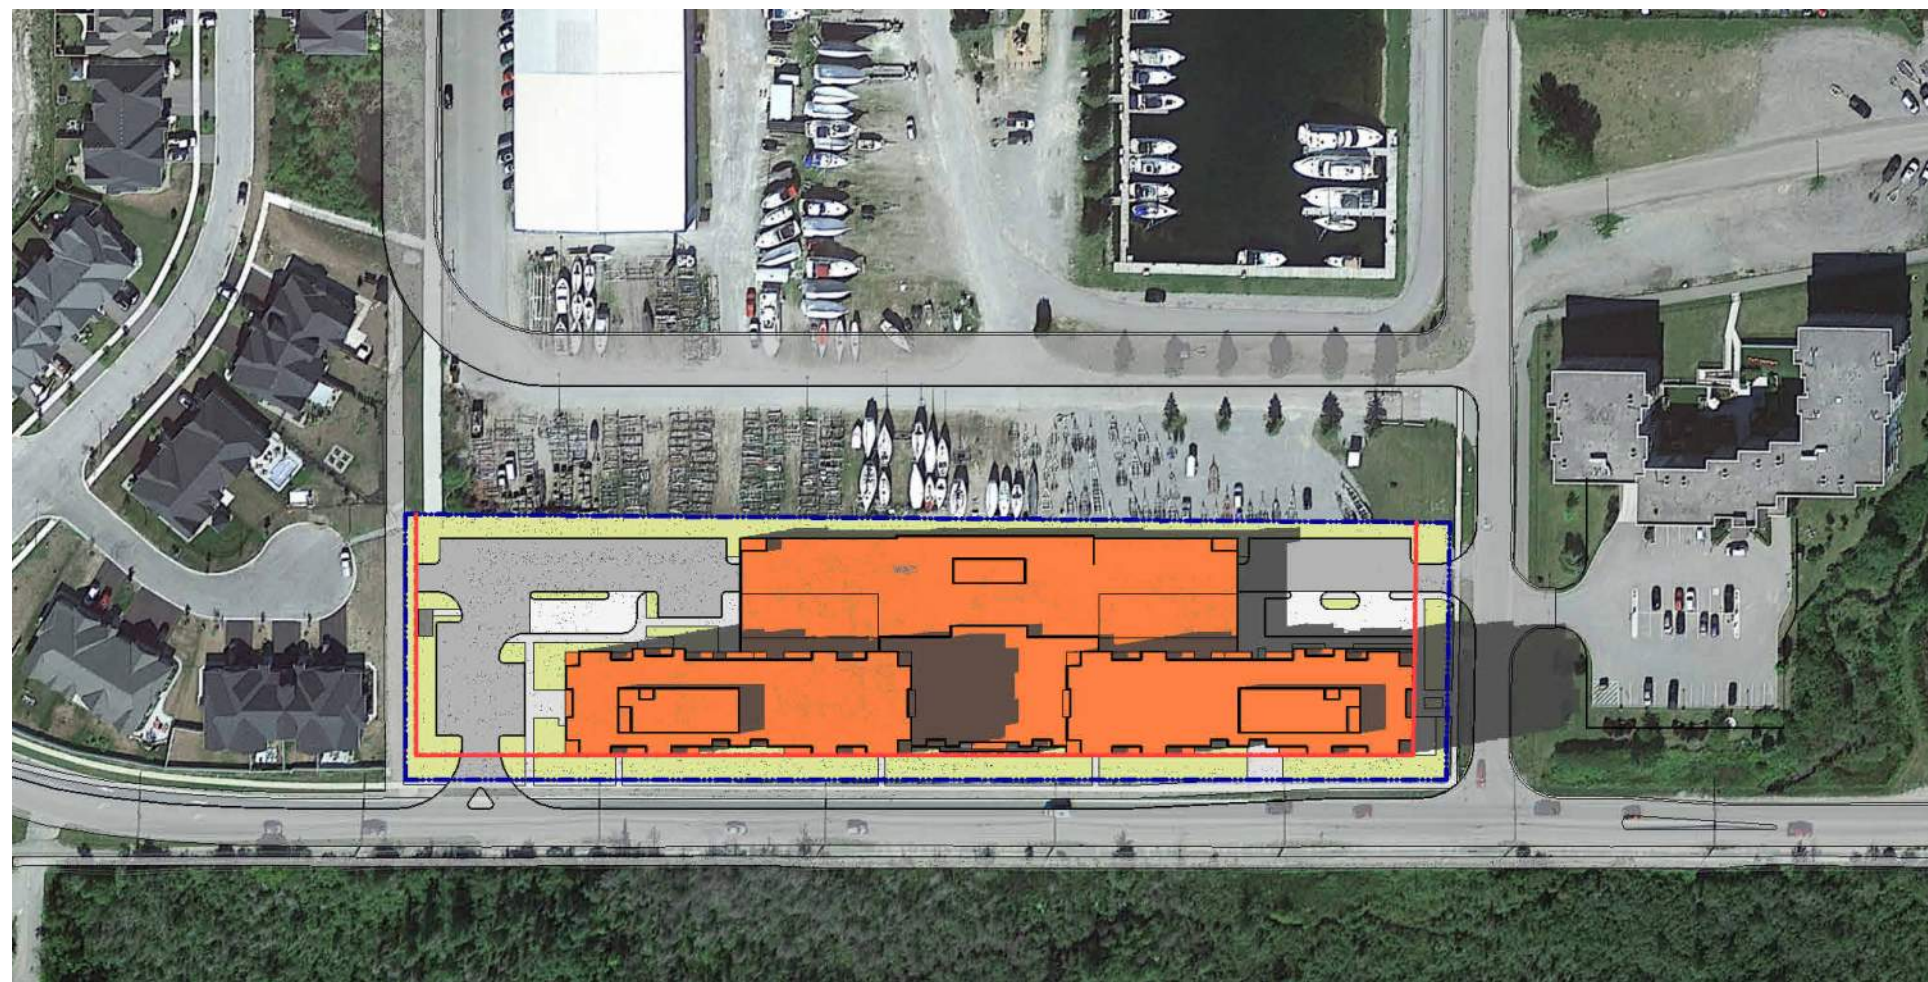

010 - Jun 21 - 03_00 PM SHADOW PASSES PROPERTY LINE AND PROJECTS ON ADJACENT RESIDENTIAL ZONE

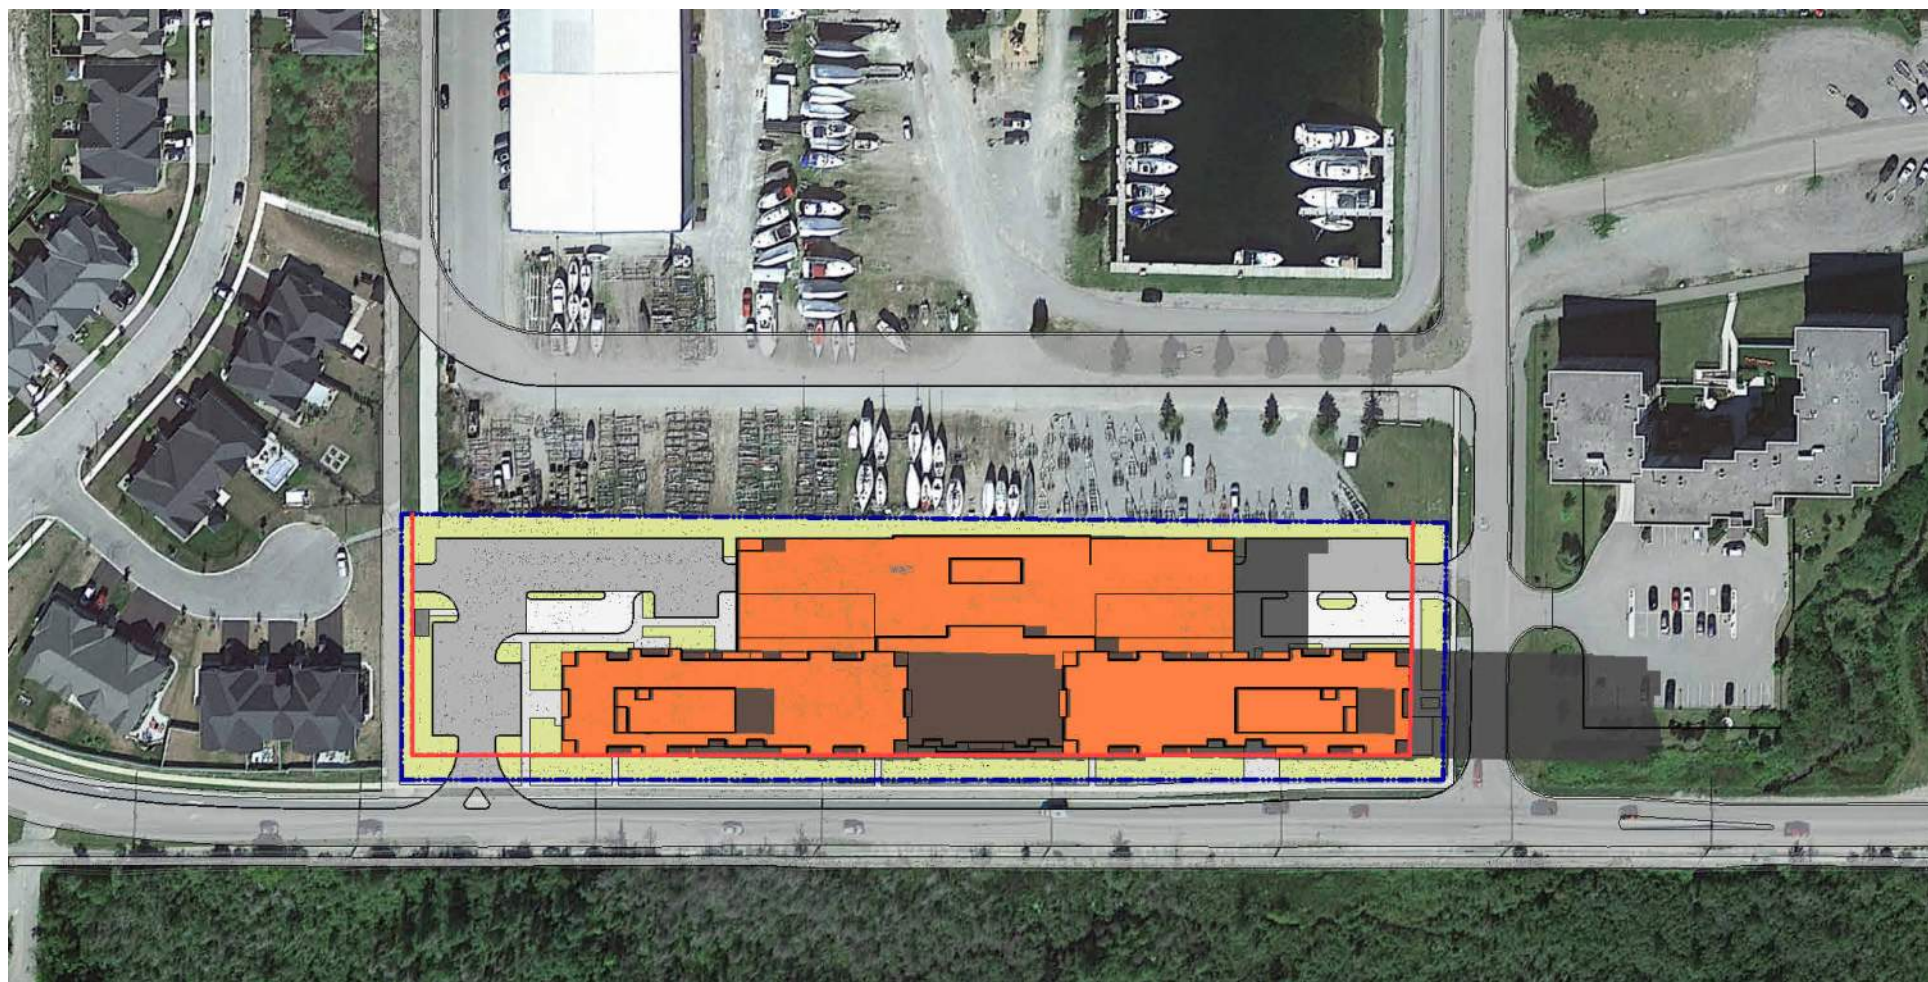


011 - Jun 21 - 04_00 PM SHADOW PASSES PROPERTY LINE AND PROJECTS ON ADJACENT RESIDENTIAL ZONE

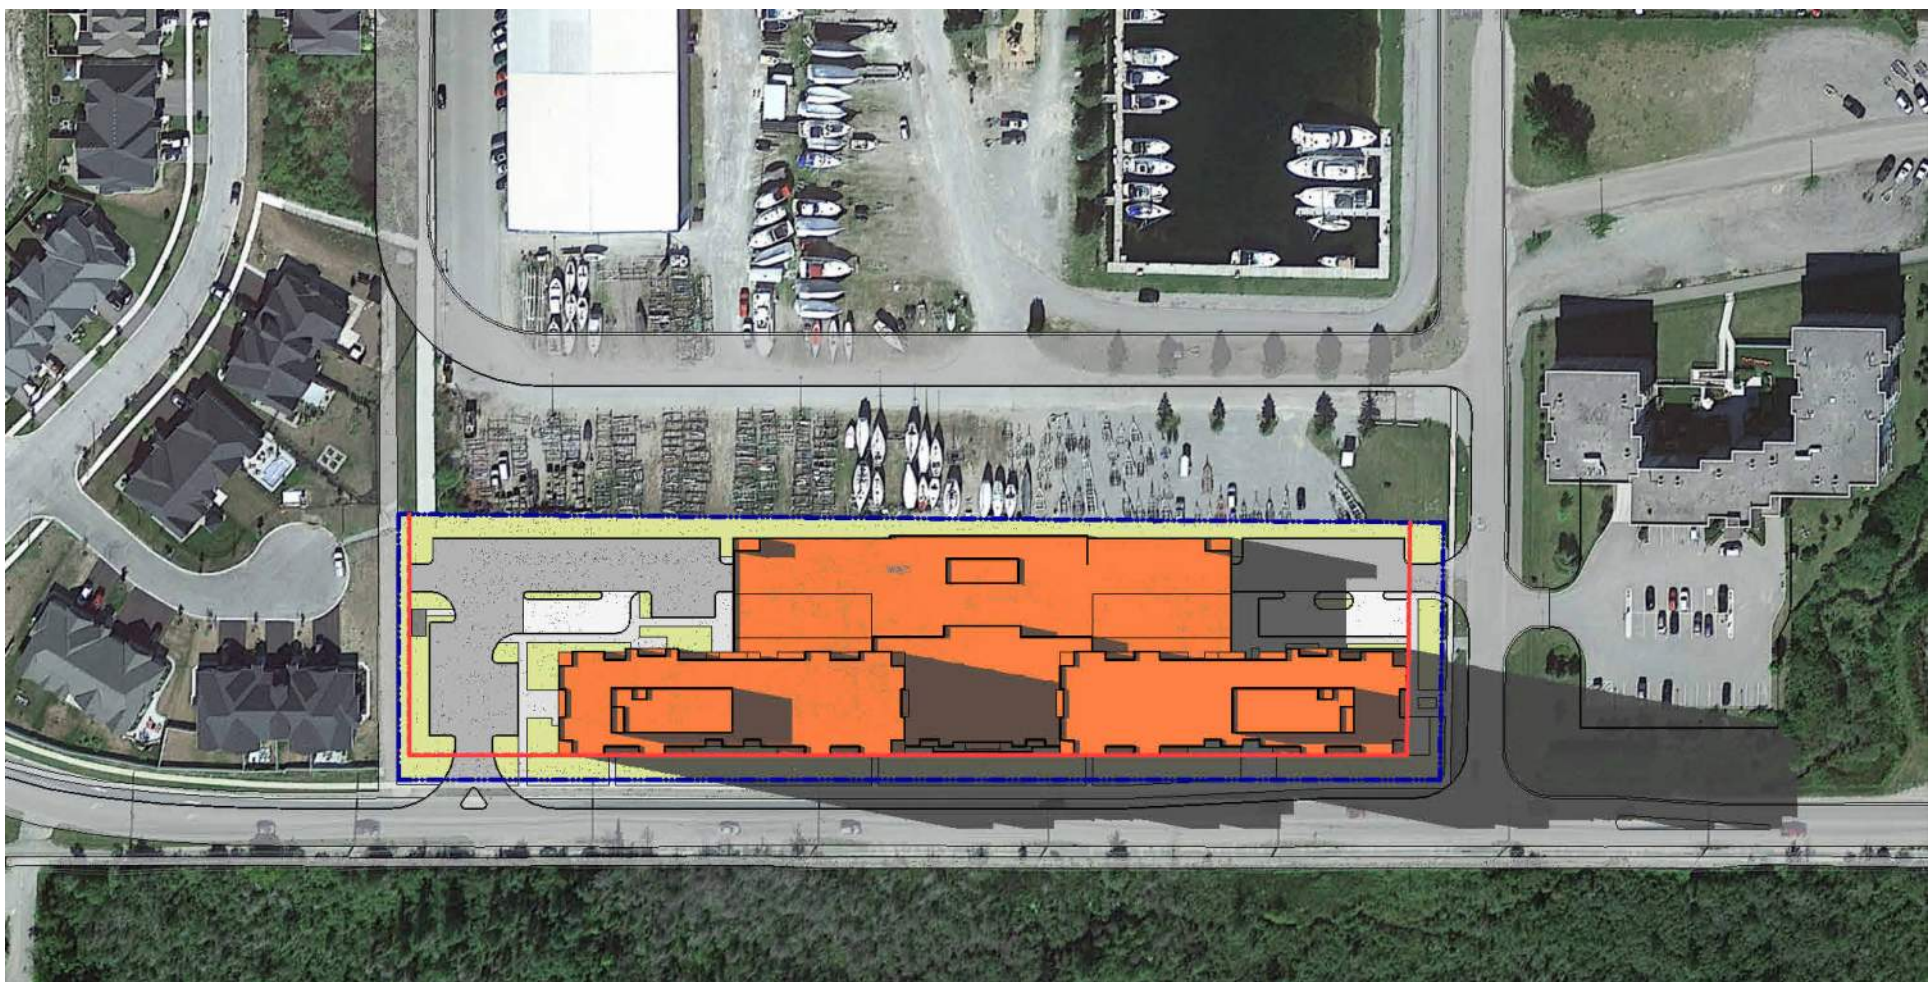


012 - Jun 21 - 05_00 PM SHADOW PASSES PROPERTY LINE AND PROJECTS ON ADJACENT RESIDENTIAL ZONE




013 - Jun 21 - 06_00 PM SHADOW PASSES PROPERTY LINE AND PROJECTS ON ADJACENT RESIDENTIAL ZONE AND WILDERNESS

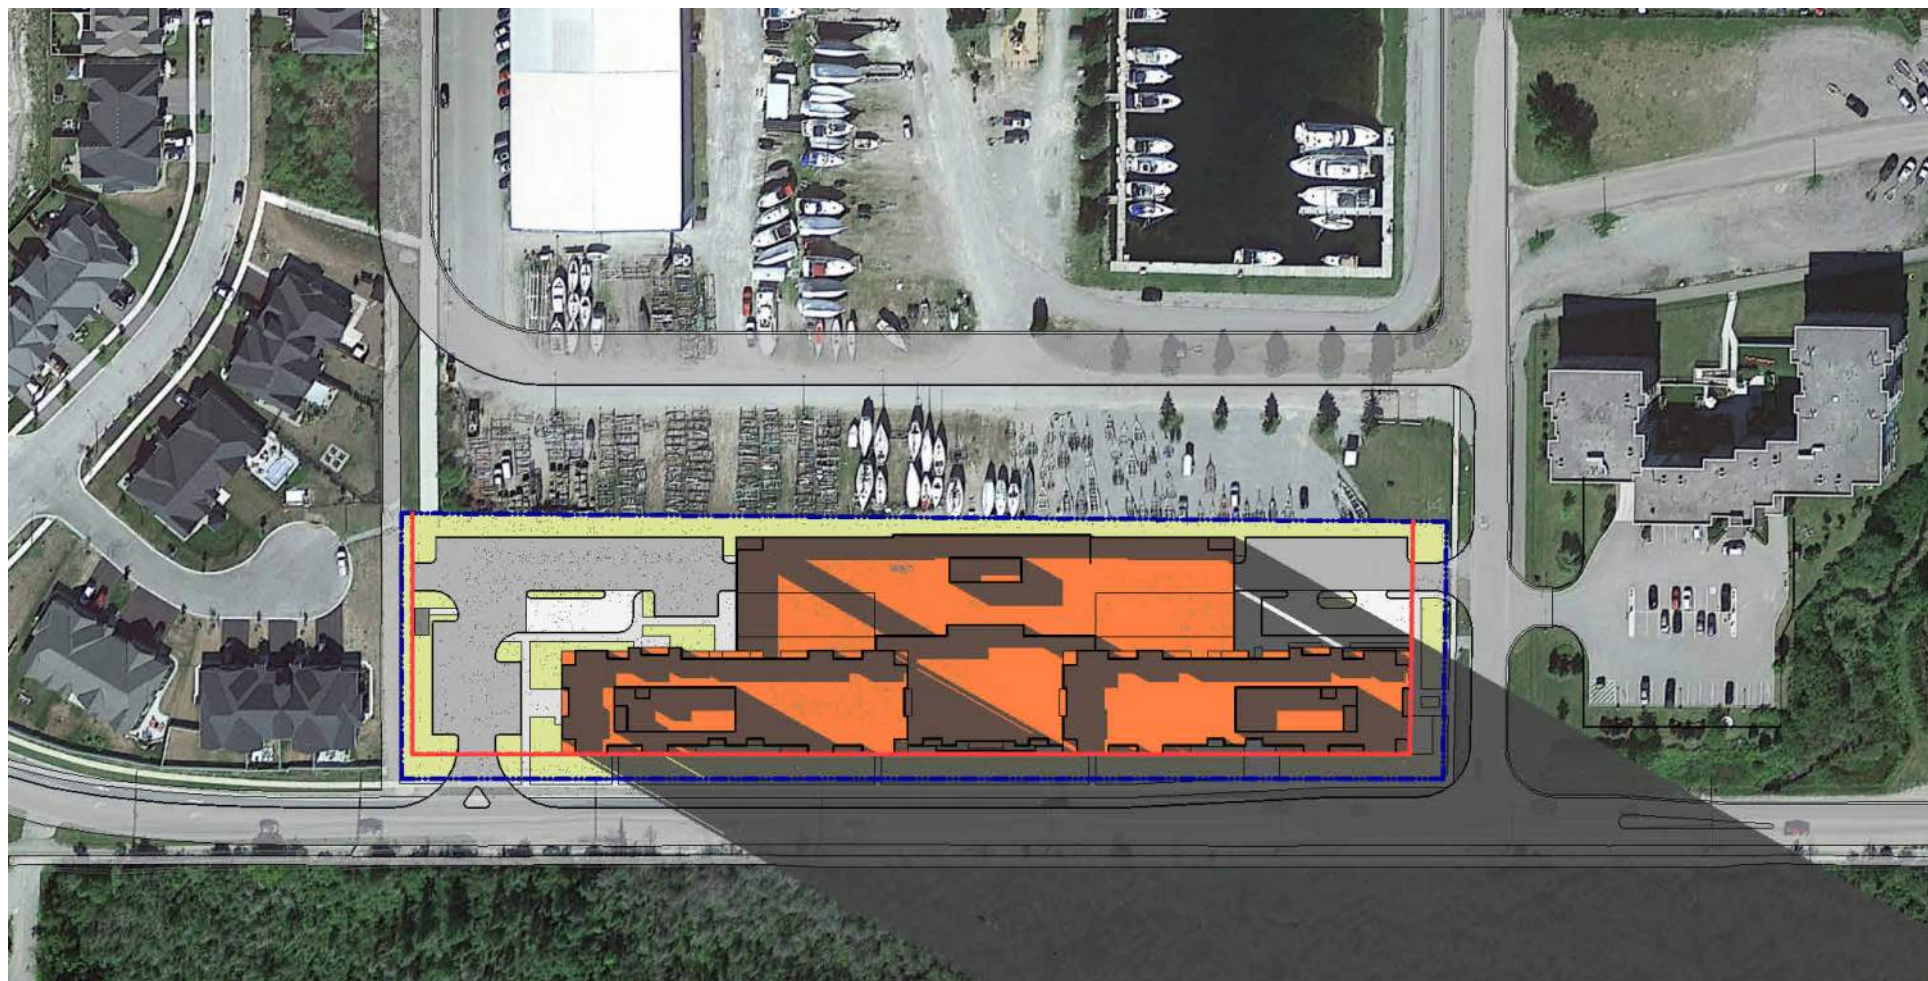

014 - Jun 21 - 07_00 PM SHADOW PASSES PROPERTY LINE AND PROJECTS ON ADJACENT RESIDENTIAL ZONE AND WILDERNESS

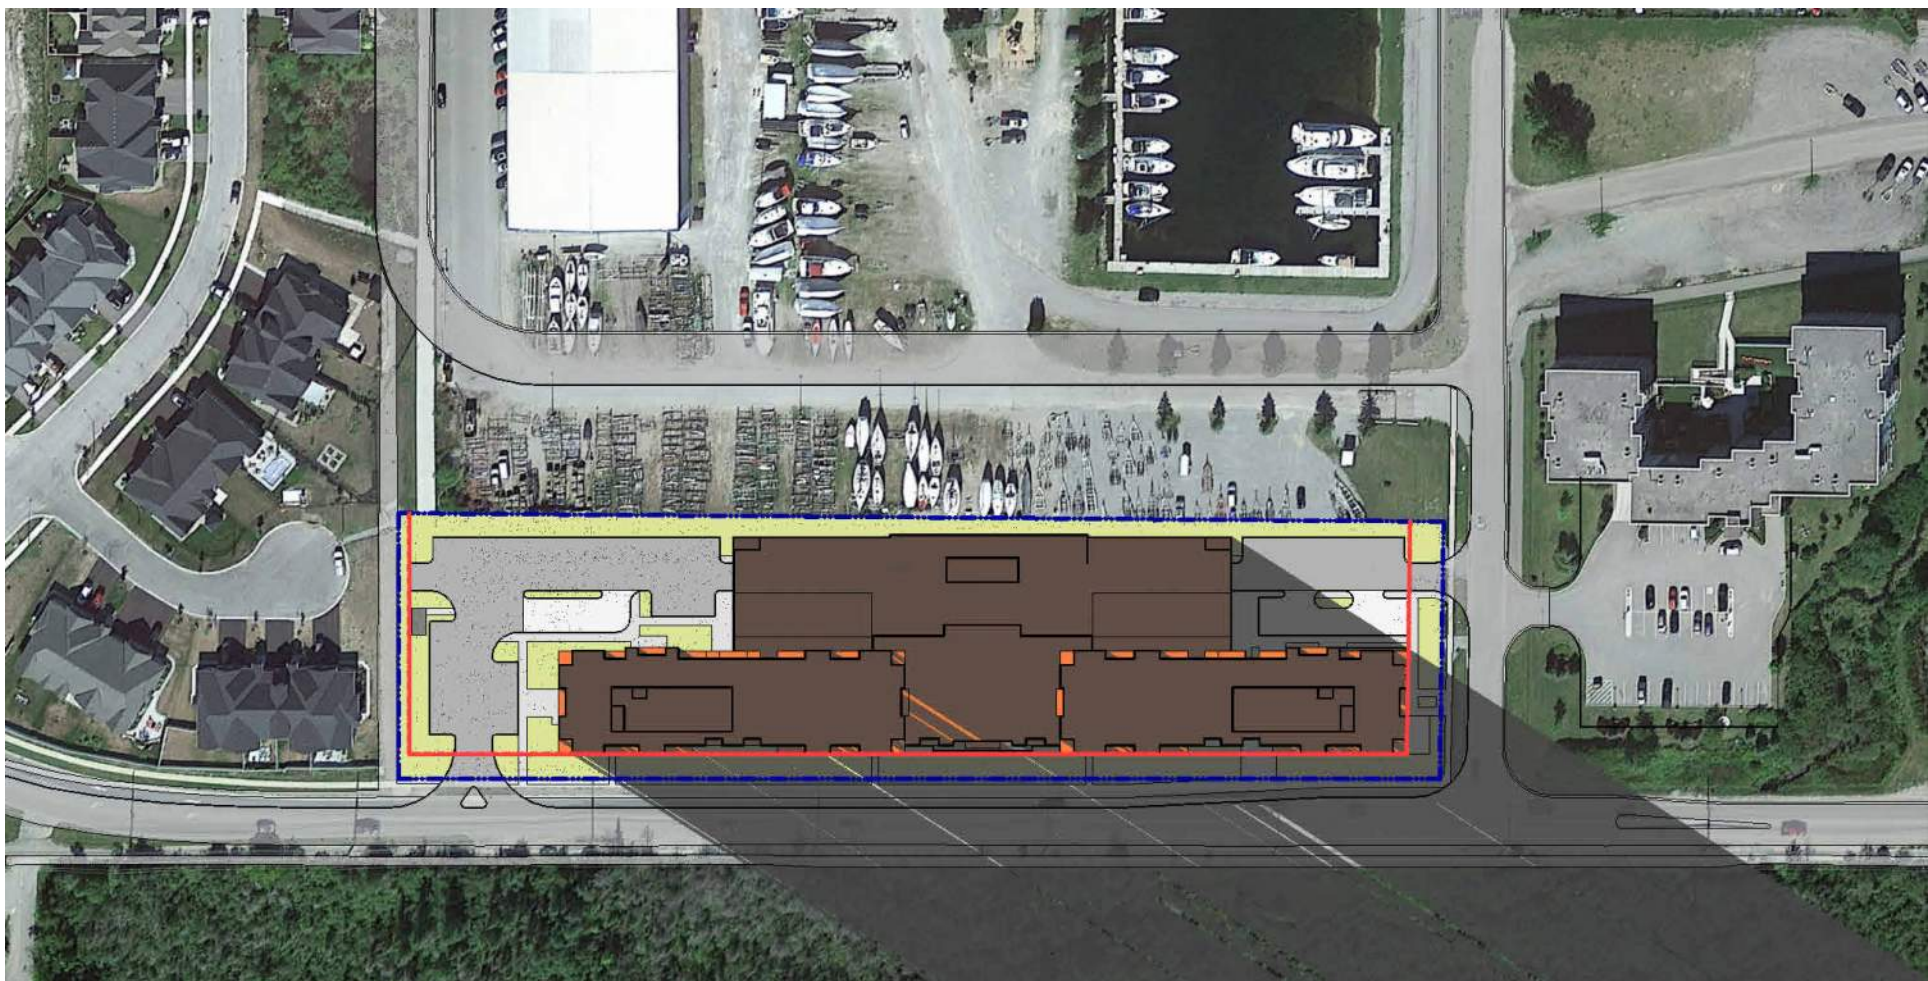

015 - Jun 21 - 08_00 PM SHADOW PASSES PROPERTY LINE AND PROJECTS ON ADJACENT RESIDENTIAL ZONE AND WILDERNESS

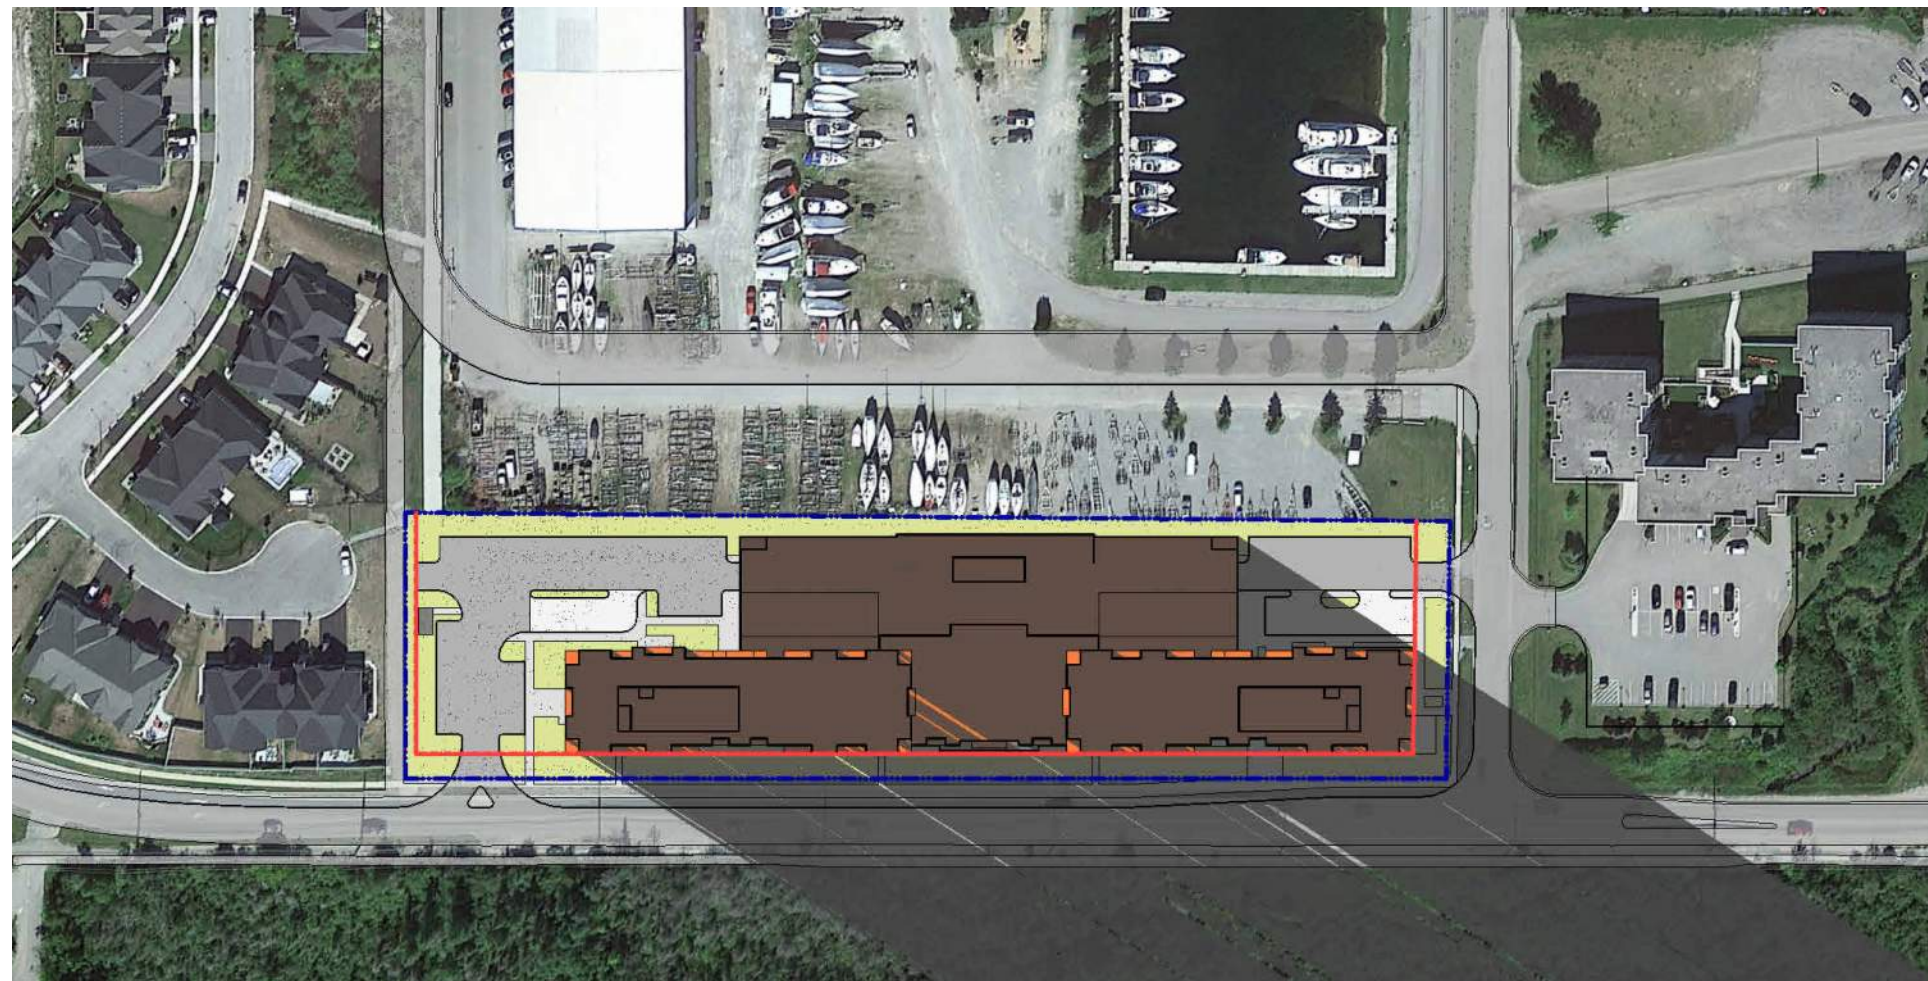

016 - Jun 21 - 09_00 PM SHADOW PASSES PROPERTY LINE AND PROJECTS ON ADJACENT RESIDENTIAL ZONE AND WILDERNESS

BAYPORT TOWER

1191 HARBOURVIEW
DRIVE
MIDLAND, ON

SHADOW STUDY -
JUNE 21

START DATE	AUGUST 2024
DRAWN BY	HK
CHECKED BY	CMC
SCALE	
PROJECT NO.	124043
DRAWING	

A204



001 - Sep 21 - 07_00 AM SHADOW PASSES PROPERTY LINE AND PROJECTS ON ADJACENT RESIDENTIAL ZONE



002 - Sep 21 - 08_00 AM SHADOW PASSES PROPERTY LINE AND PROJECTS ON ADJACENT RESIDENTIAL ZONE



003 - Sep 21 - 09_00 AM NO SHADOW ENCROACHING ONTO SURROUNDING PROPERTIES



004 - Sep 21 - 10_00 AM NO SHADOW ENCROACHING ONTO SURROUNDING PROPERTIES



005 - Sep 21 - 11_00 AM NO SHADOW ENCROACHING ONTO SURROUNDING PROPERTIES



006 - Sep 21 - 12_00 PM NO SHADOW ENCROACHING ONTO SURROUNDING PROPERTIES



007 - Sep 21 - 01_00 PM NO SHADOW ENCROACHING ONTO SURROUNDING PROPERTIES




008 - Sep 21 - 02_00 PM SHADOW PASSES PROPERTY LINE AND PROJECTS ON ADJACENT RESIDENTIAL ZONE




009 - Sep 21 - 03_00 PM SHADOW PASSES PROPERTY LINE AND PROJECTS ON ADJACENT RESIDENTIAL ZONE




010 - Sep 21 - 04_00 PM SHADOW PASSES PROPERTY LINE AND PROJECTS ON ADJACENT RESIDENTIAL ZONE

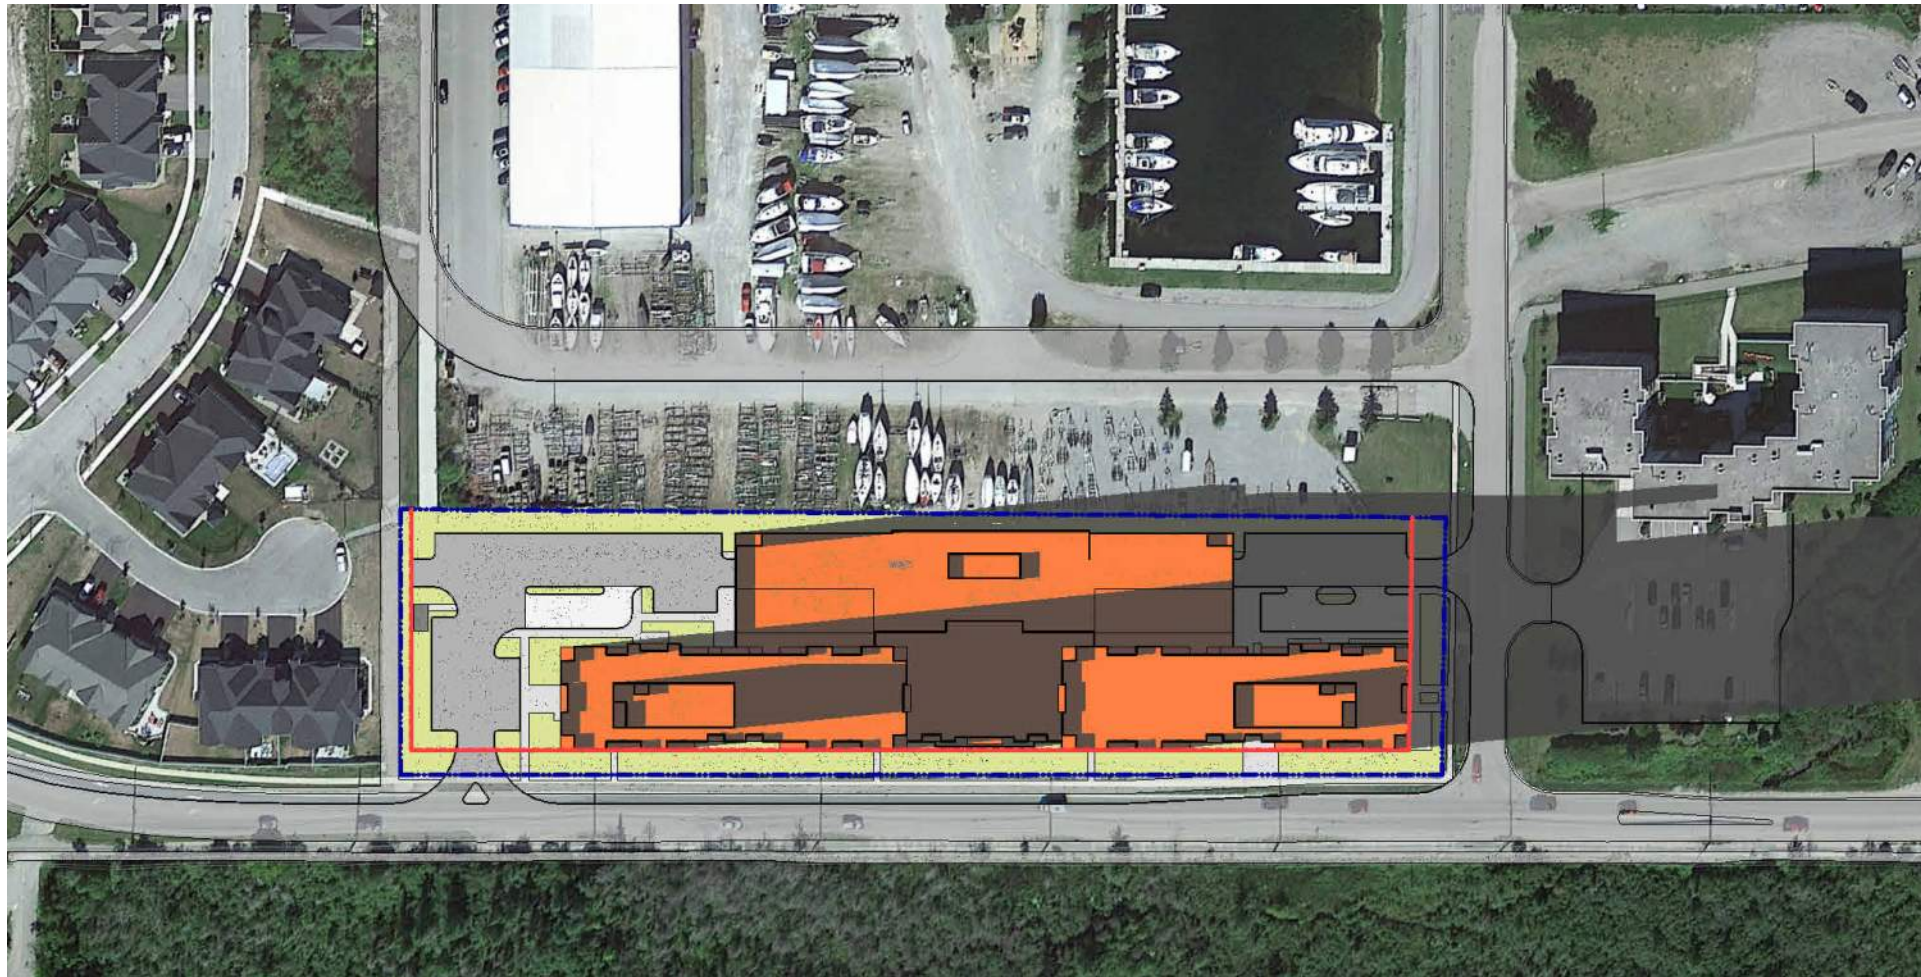

011 - Sep 21 - 05_00 PM SHADOW PASSES PROPERTY LINE AND PROJECTS ON ADJACENT RESIDENTIAL ZONE

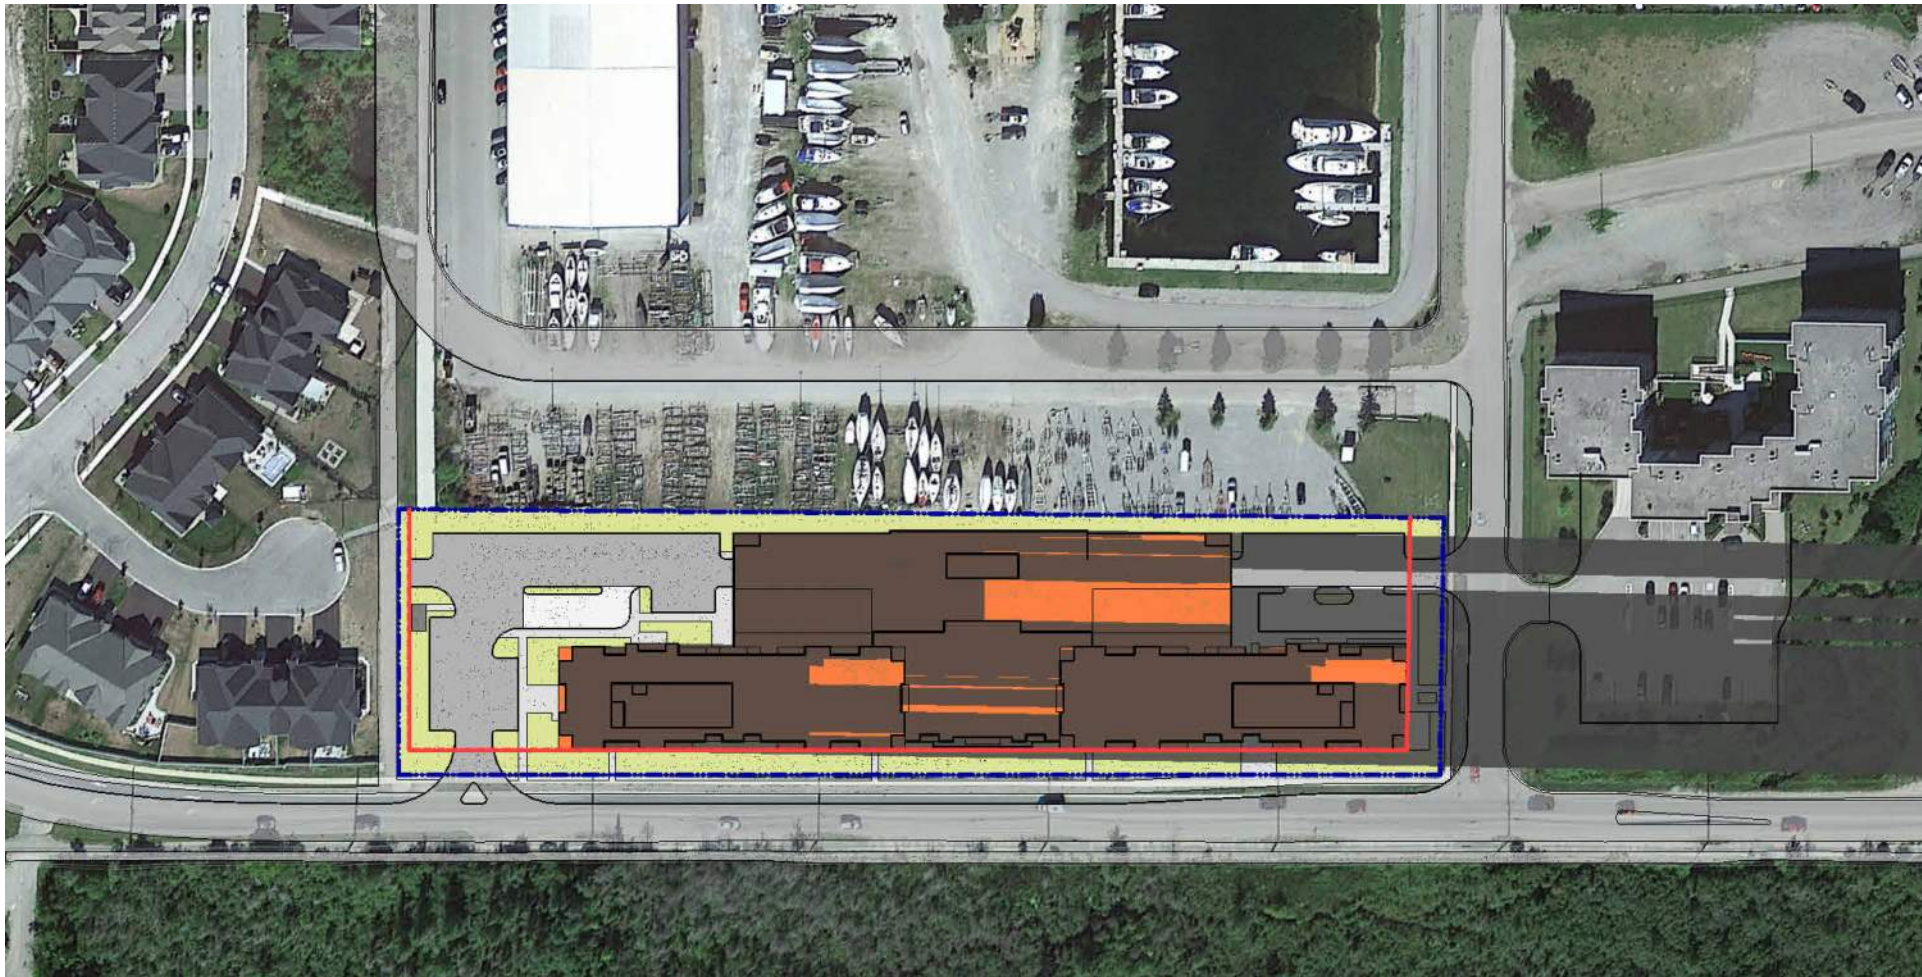

012 - Sep 21 - 06_00 PM SHADOW PASSES PROPERTY LINE AND PROJECTS ON ADJACENT RESIDENTIAL ZONE

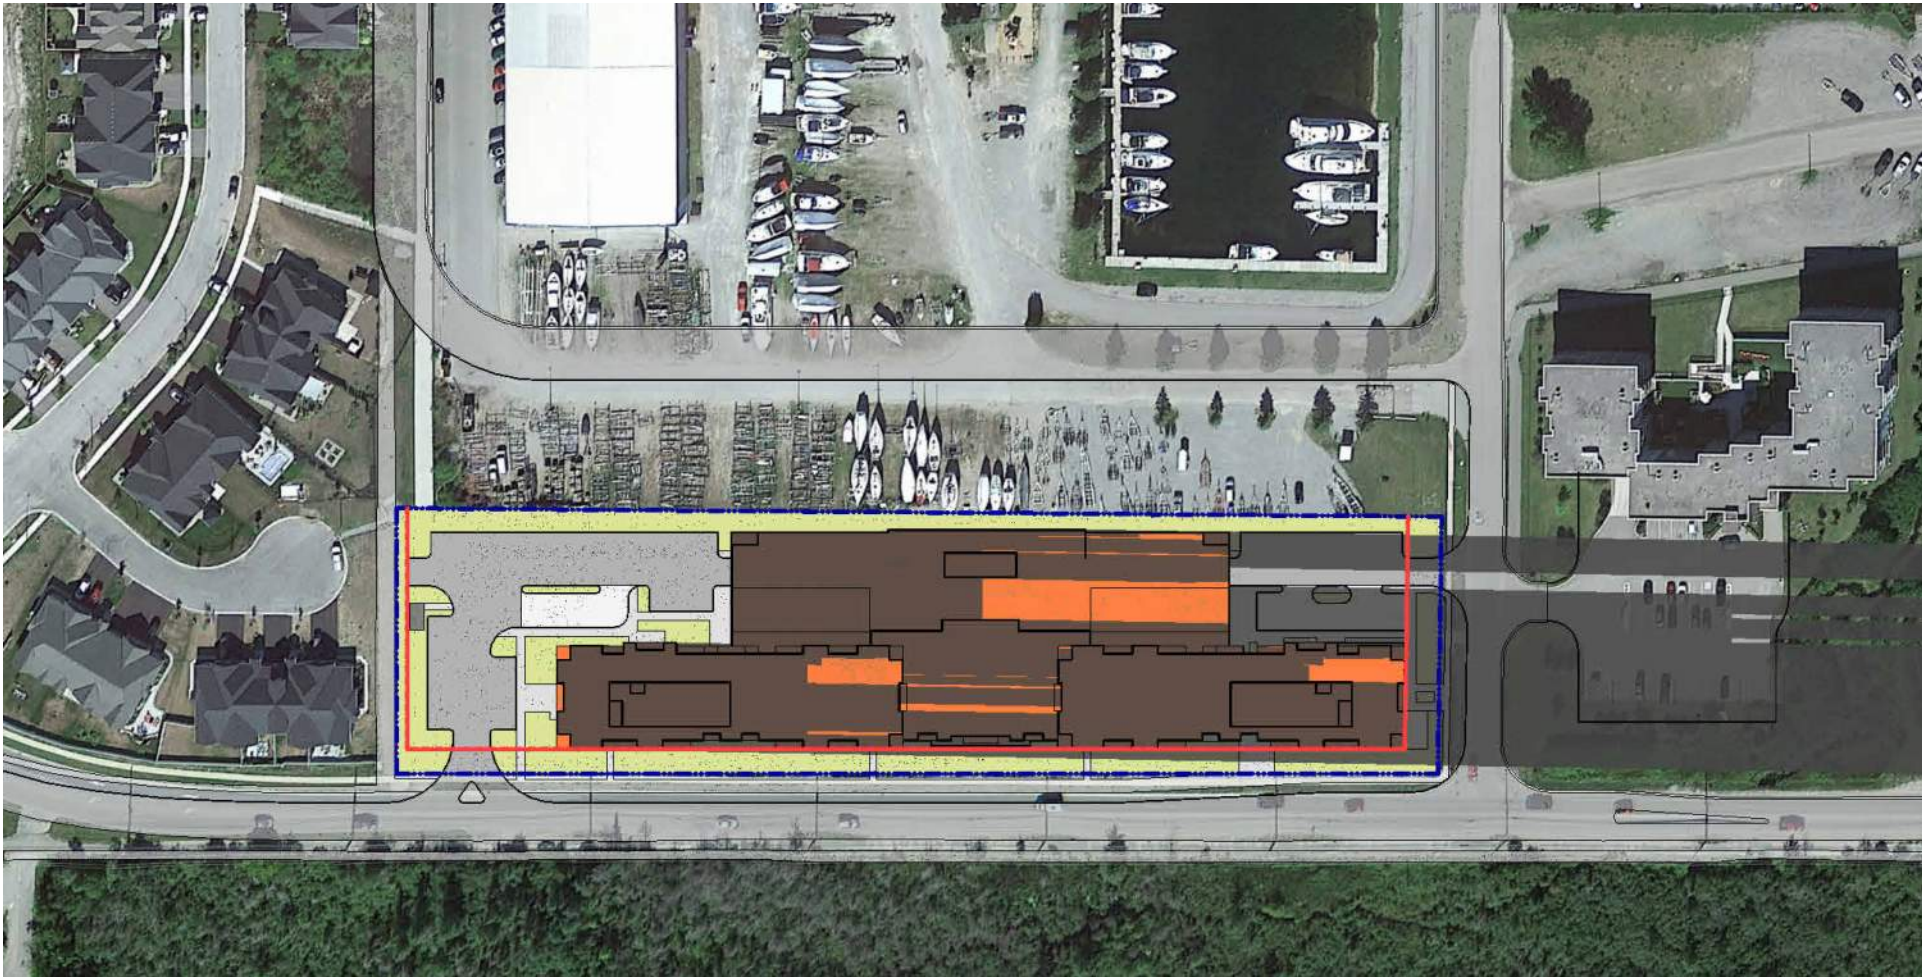

013 - Sep 21 - 07_00 PM SHADOW PASSES PROPERTY LINE AND PROJECTS ON ADJACENT RESIDENTIAL ZONE


NO.	ISSUED	DATE
-----	--------	------

DO NOT SCALE DRAWINGS. USE ONLY DRAWINGS MARKED "ISSUED FOR CONSTRUCTION". VERIFY CONFIGURATIONS AND DIMENSIONS ON SITE BEFORE BEGINNING WORK. NOTIFY ARCHITECT IMMEDIATELY OF ANY ERRORS, OMISSIONS OR DISCREPANCIES.

CHAMBERLAIN ARCHITECT SERVICES LIMITED AND CHAMBERLAIN CONSTRUCTION SERVICES LIMITED HAVE SIMILAR OWNERSHIP.

CHAMBERLAIN ARCHITECT SERVICES LIMITED HAS COPYRIGHT. CONSTRUCTING A SUBSTANTIALLY SIMILAR BUILDING WITHOUT PERMISSION MAY INFRINGE THE COPYRIGHT OWNER'S RIGHTS. MAKING MINOR CHANGES TO PLANS DOES NOT NECESSARILY AVOID COPYRIGHT INFRINGEMENT. INNOCENT INFRINGEMENT IS NOT A DEFENSE TO COPYRIGHT INFRINGEMENT. ©

SEAL

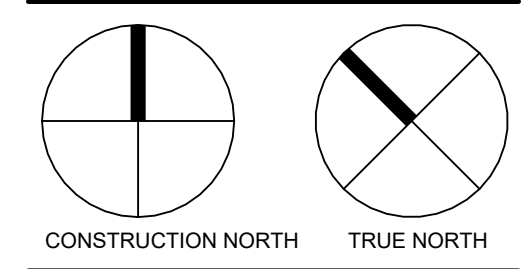


BAYPORT TOWER

1191 HARBOURVIEW
DRIVE
MIDLAND, ON


SHADOW STUDY - SEPTEMBER 21

START DATE	AUGUST 2024
DRAWN BY	HK
CHECKED BY	CMC
SCALE	
PROJECT NO.	124043
DRAWING	

A206

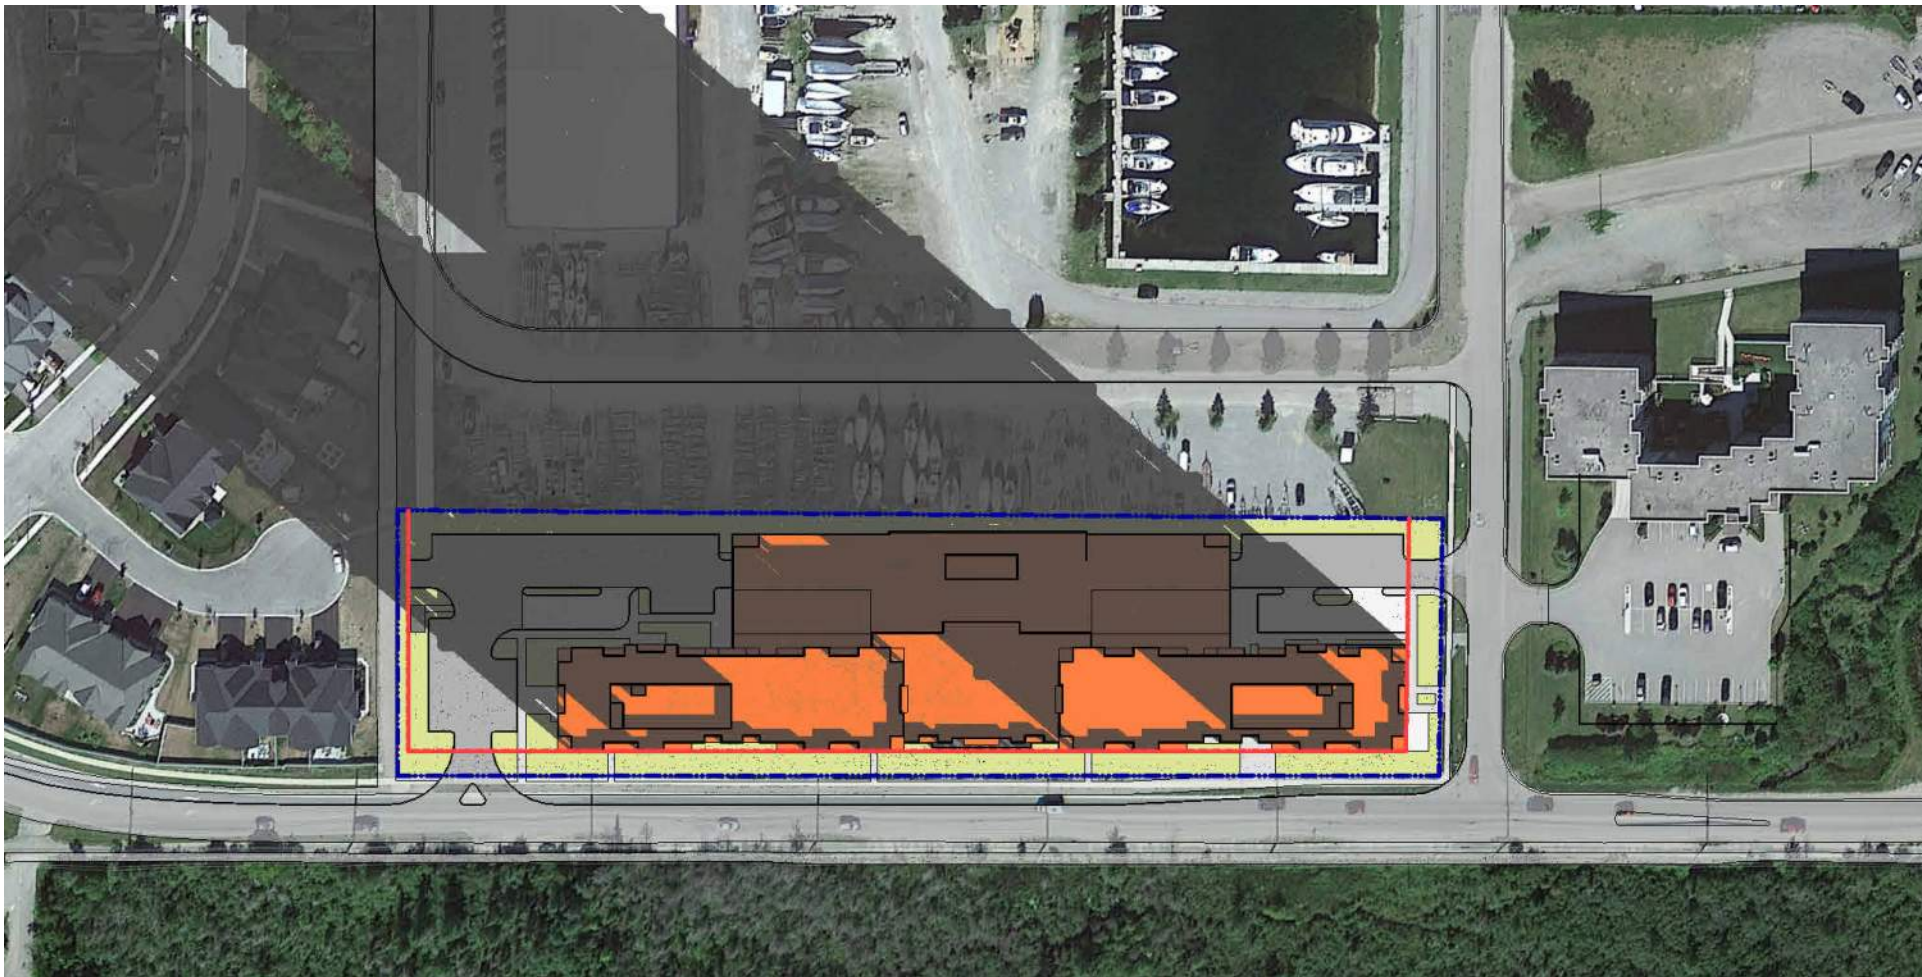

001 - Dec 21 - 08_00 AM SHADOW PASSES PROPERTY LINE AND PROJECTS ON ADJACENT RESIDENTIAL ZONE AND MARINA

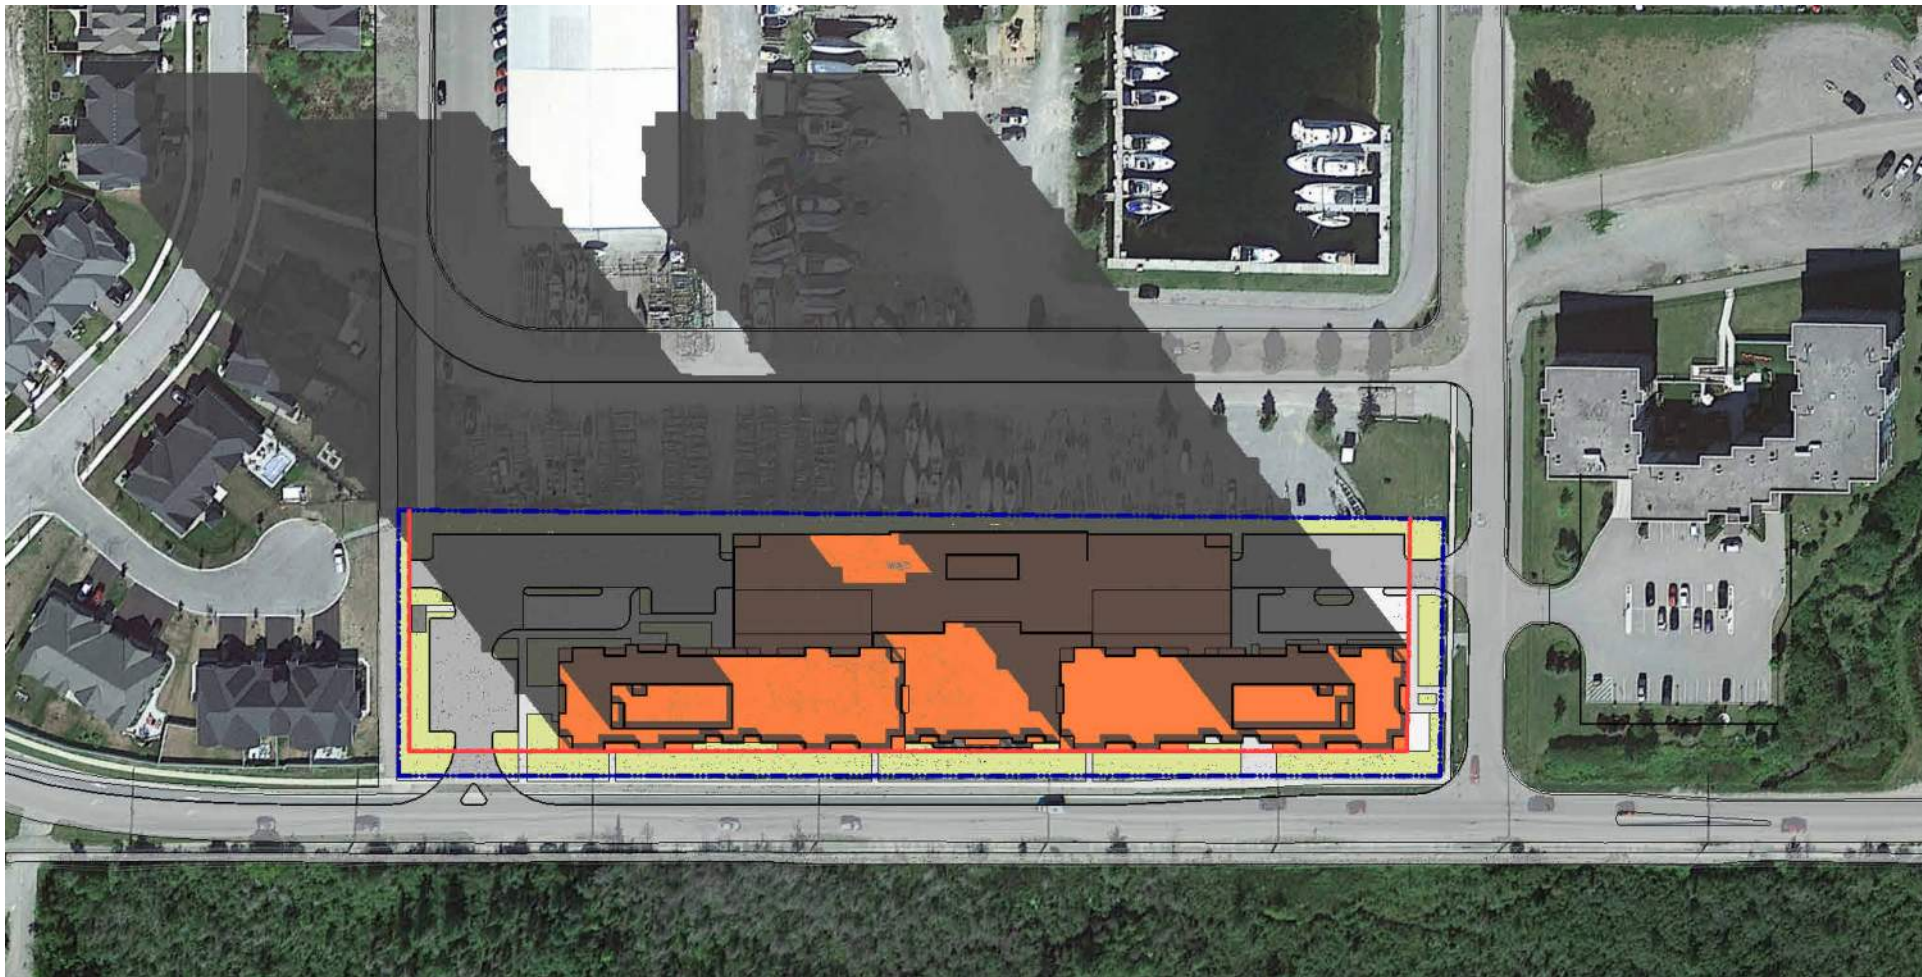

002 - Dec 21 - 09_00 AM SHADOW PASSES PROPERTY LINE AND PROJECTS ON ADJACENT RESIDENTIAL ZONE AND MARINA




003 - Dec 21 - 10_00 AM SHADOW PASSES PROPERTY LINE AND PROJECTS ON ADJACENT MARINA




004 - Dec 21 - 11_00 AM SHADOW PASSES PROPERTY LINE AND PROJECTS ON ADJACENT MARINA



005 - Dec 21 - 12_00 PM SHADOW PASSES PROPERTY LINE AND PROJECTS ON ADJACENT MARINA

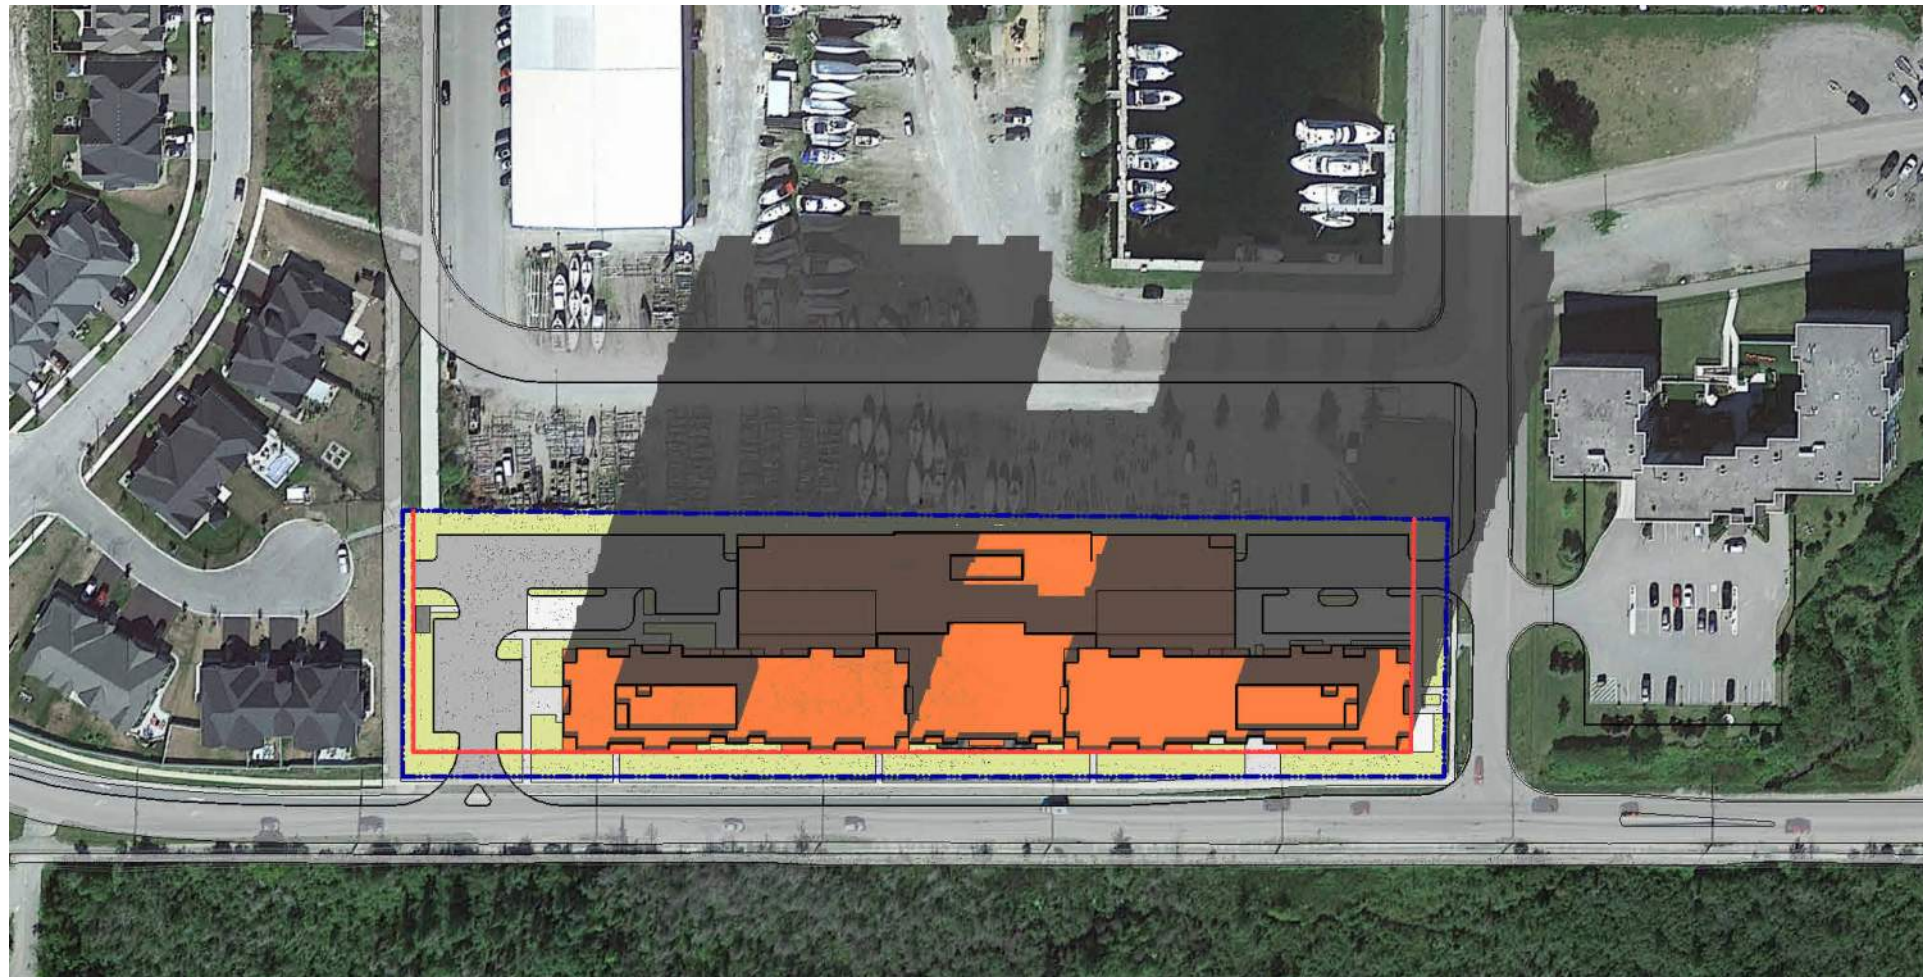


006 - Dec 21 - 01_00 PM SHADOW PASSES PROPERTY LINE AND PROJECTS ON ADJACENT RESIDENTIAL ZONE AND MARINA

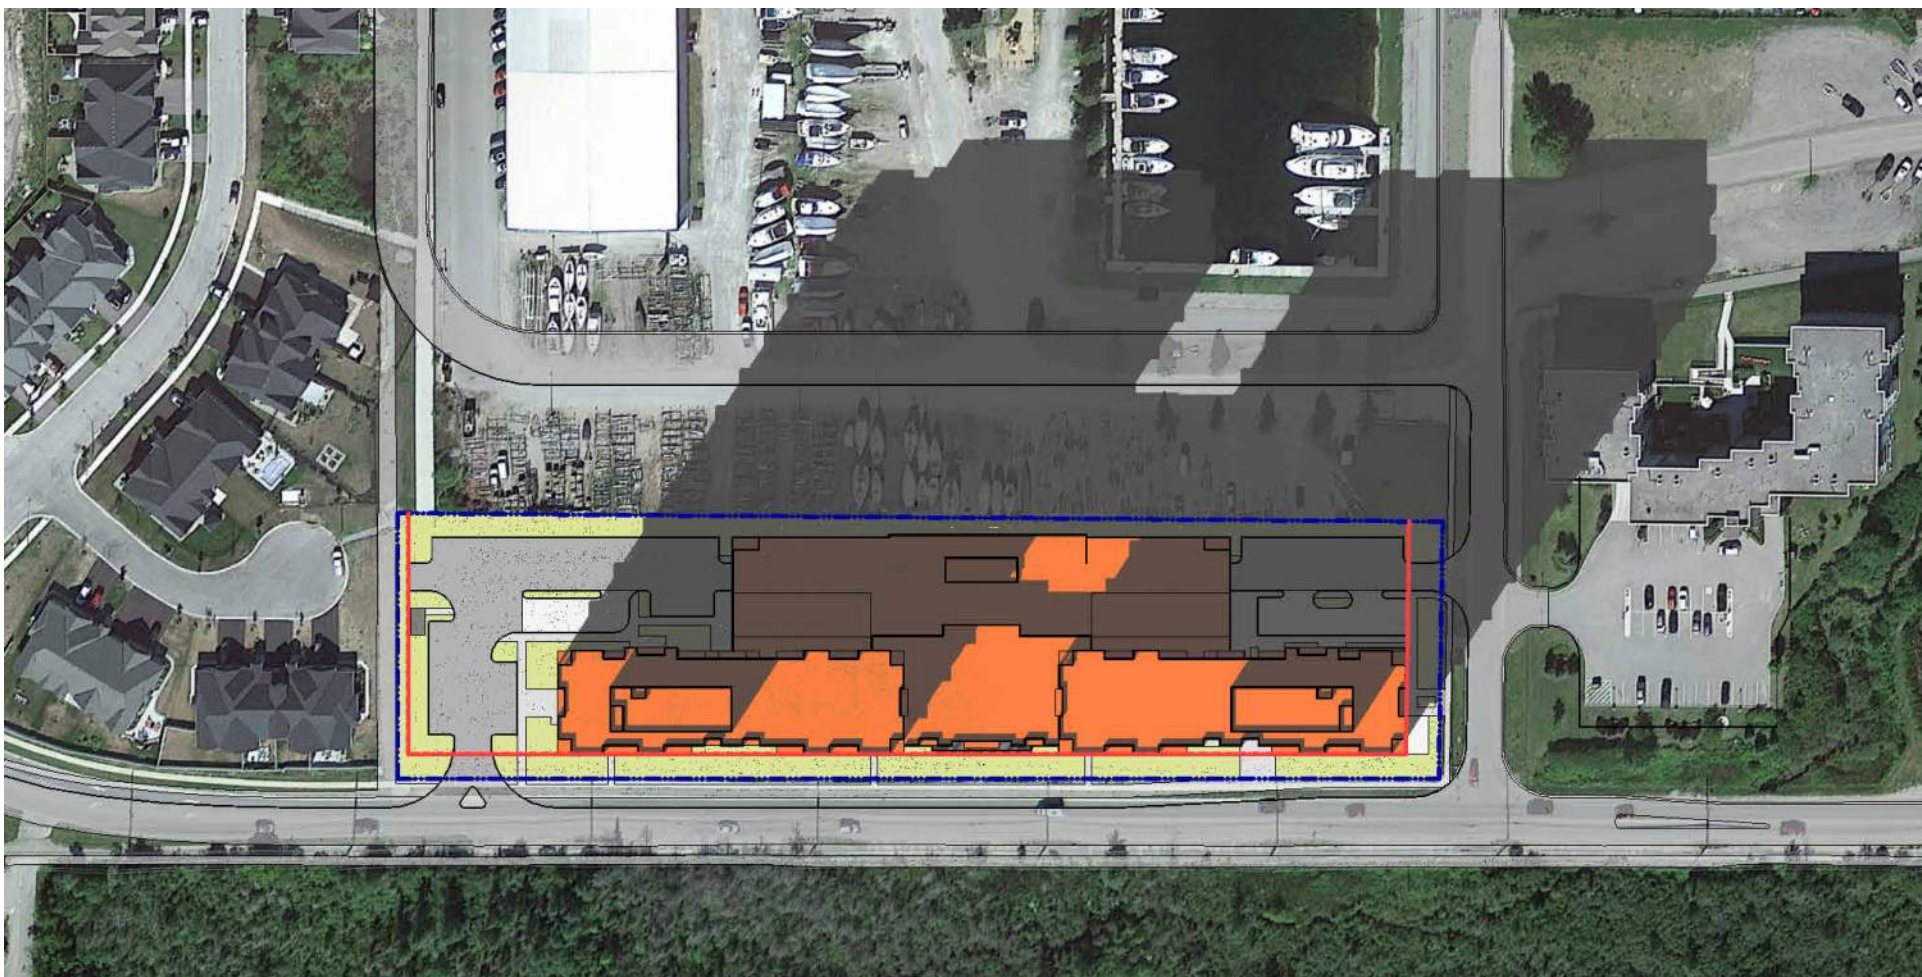

007 - Dec 21 - 02_00 PM SHADOW PASSES PROPERTY LINE AND PROJECTS ON ADJACENT RESIDENTIAL ZONE AND MARINA



008 - Dec 21 - 03_00 PM SHADOW PASSES PROPERTY LINE AND PROJECTS ON ADJACENT RESIDENTIAL ZONE AND MARINA

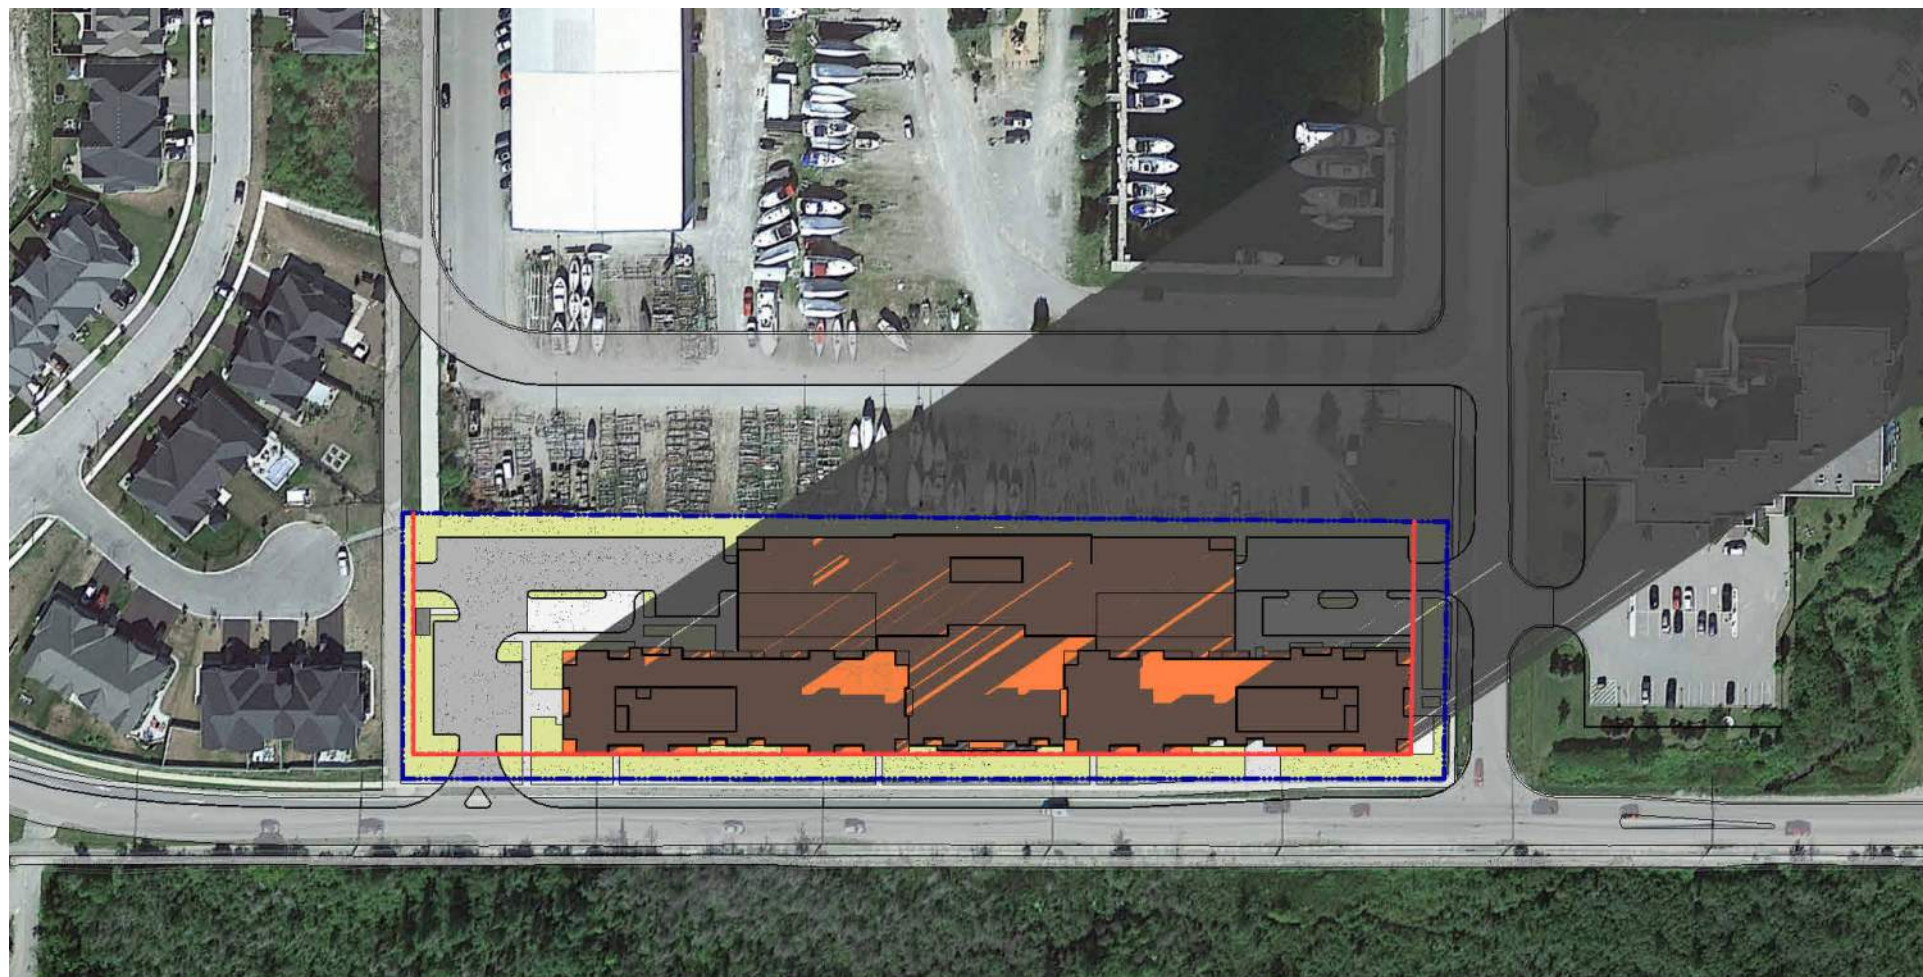

009 - Dec 21 - 04_00 PM SHADOW PASSES PROPERTY LINE AND PROJECTS ON ADJACENT RESIDENTIAL ZONE AND MARINA