



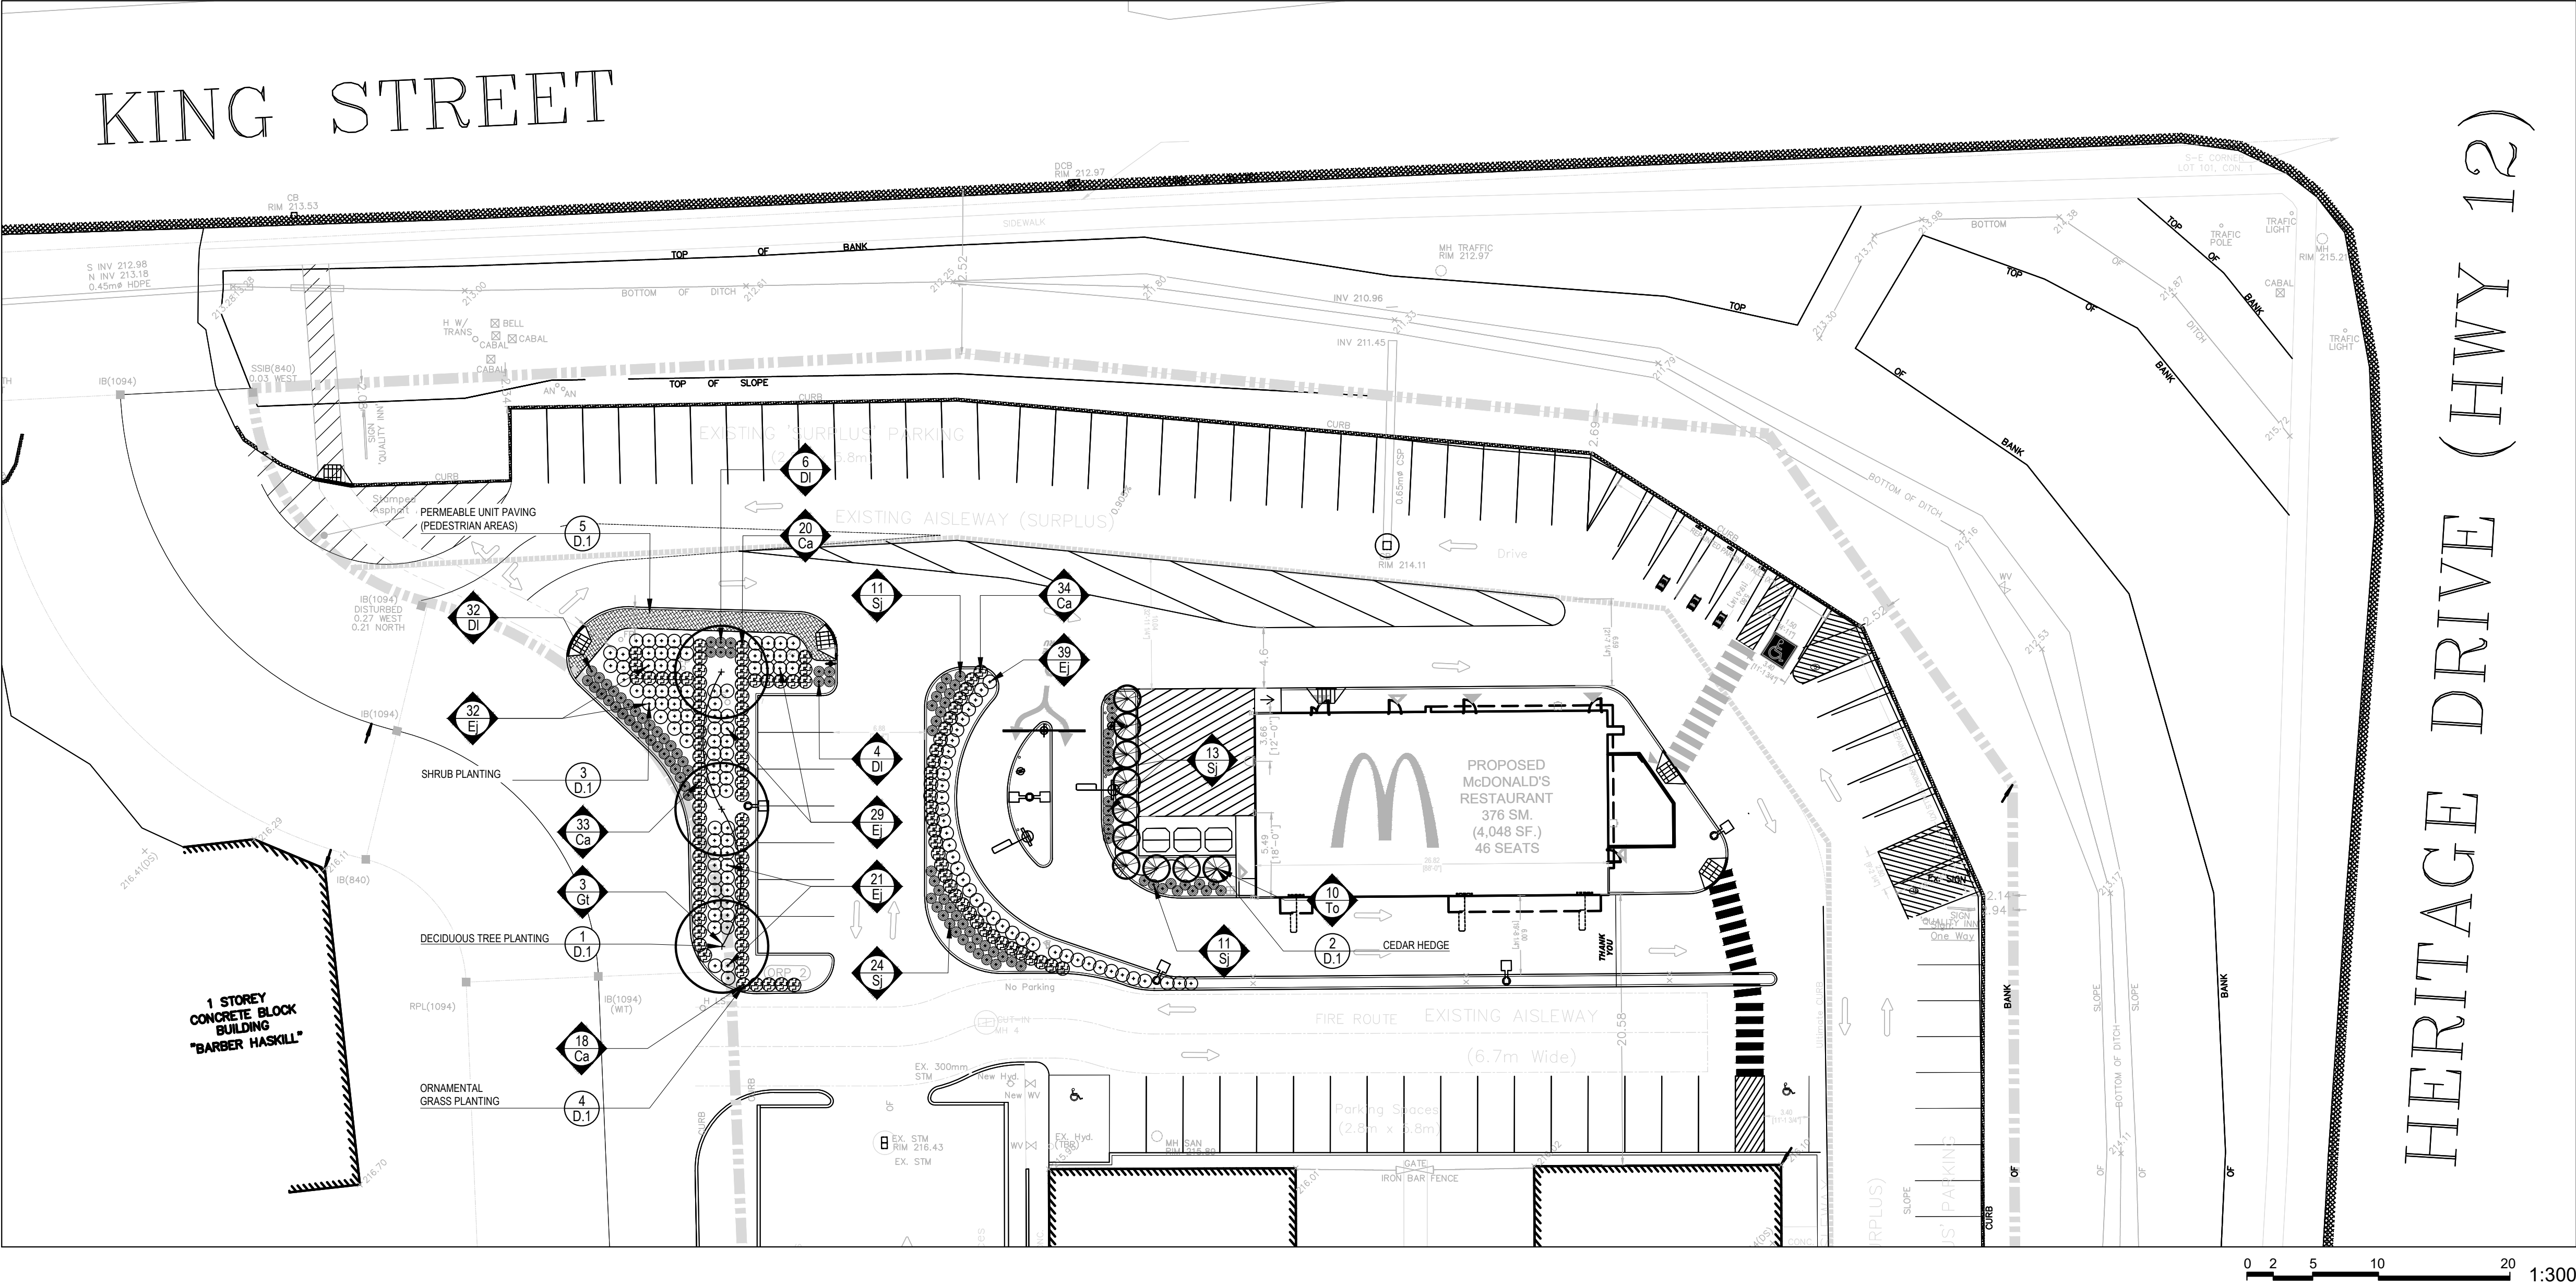

PLANTING LIST

Key	SPECIES		Qty	Size	Cond.	Notes
	Scientific Name	Common Name				
Gt	Gleditsia triacanthos var. inermis	Thornless Honeylocust	3	75mm Cal.	W.B.	
To	Thuja occidentalis	Eastern White Cedar	10	200cm Ht.	10 gal.	
Ca	Calamagrostis x acutiflora 'Karl Foerster'	Karl Forrester Grass	105	40cm Ht.	5 gal.	
Ej	Euonymus japonicus	Japanese Euonymus	121	40cm Ht.	5 gal.	
Sj	Spiraea japonica 'Flaming Mound'	Flaming Mound Japanese Spirea	101	40cm Ht.	5 gal.	

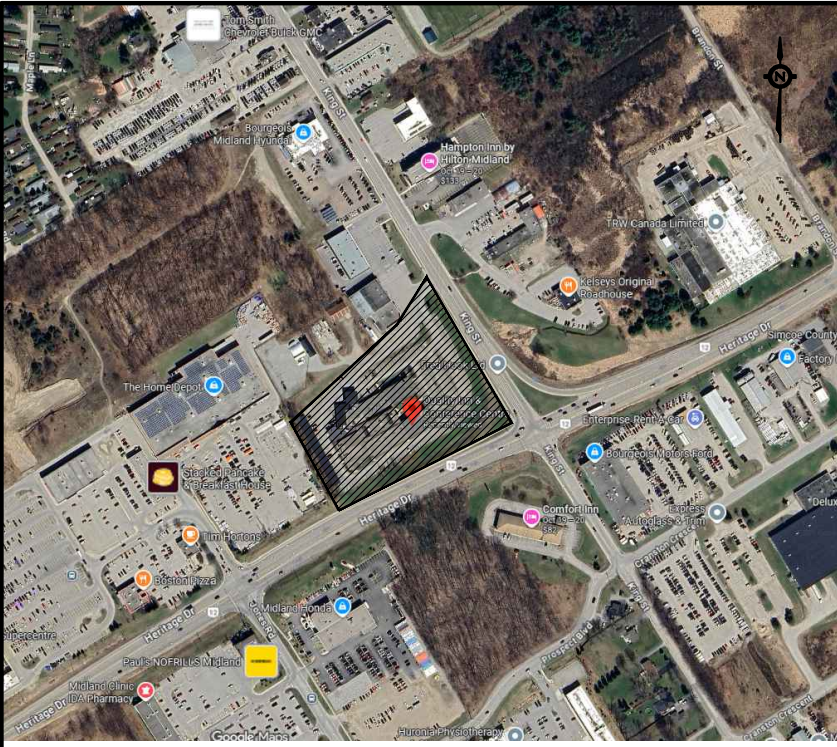


KEYPLAN

LEGEND

NOTES

- PLEASE CONTACT THE LANDSCAPE ARCHITECT TO VERIFY AND APPROVE ANY CHANGES IN DESIGN, PROPOSED SUBSTITUTIONS IN MATERIALS, OR DEVIANCE FROM CONSTRUCTION METHODS AS SHOWN OR DESCRIBED ON THE DRAWINGS.
- REFER TO DRAWING L.5 FOR STANDARD PLANTING NOTES/WARRANTY INFORMATION.

No.	Date	Description	By	Ck.
Revisions				

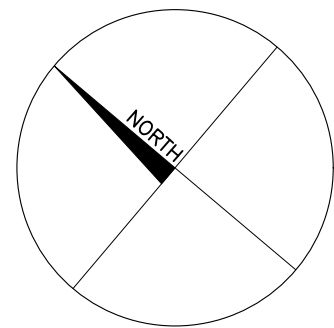

JSW+
associates


CONSULTING ENGINEERS
LANDSCAPE ARCHITECTS

924 KING STREET
MIDLAND, ON

TOWN OF MIDLAND
COUNTY OF SIMCOE

PLANTING PLAN

Scale	AS SHOWN		
Designed	LM	Checked	RB
Drawn	CC	Date	OCTOBER 2025
JSW+ Job No.		Drawing No.	
2514		L.1	

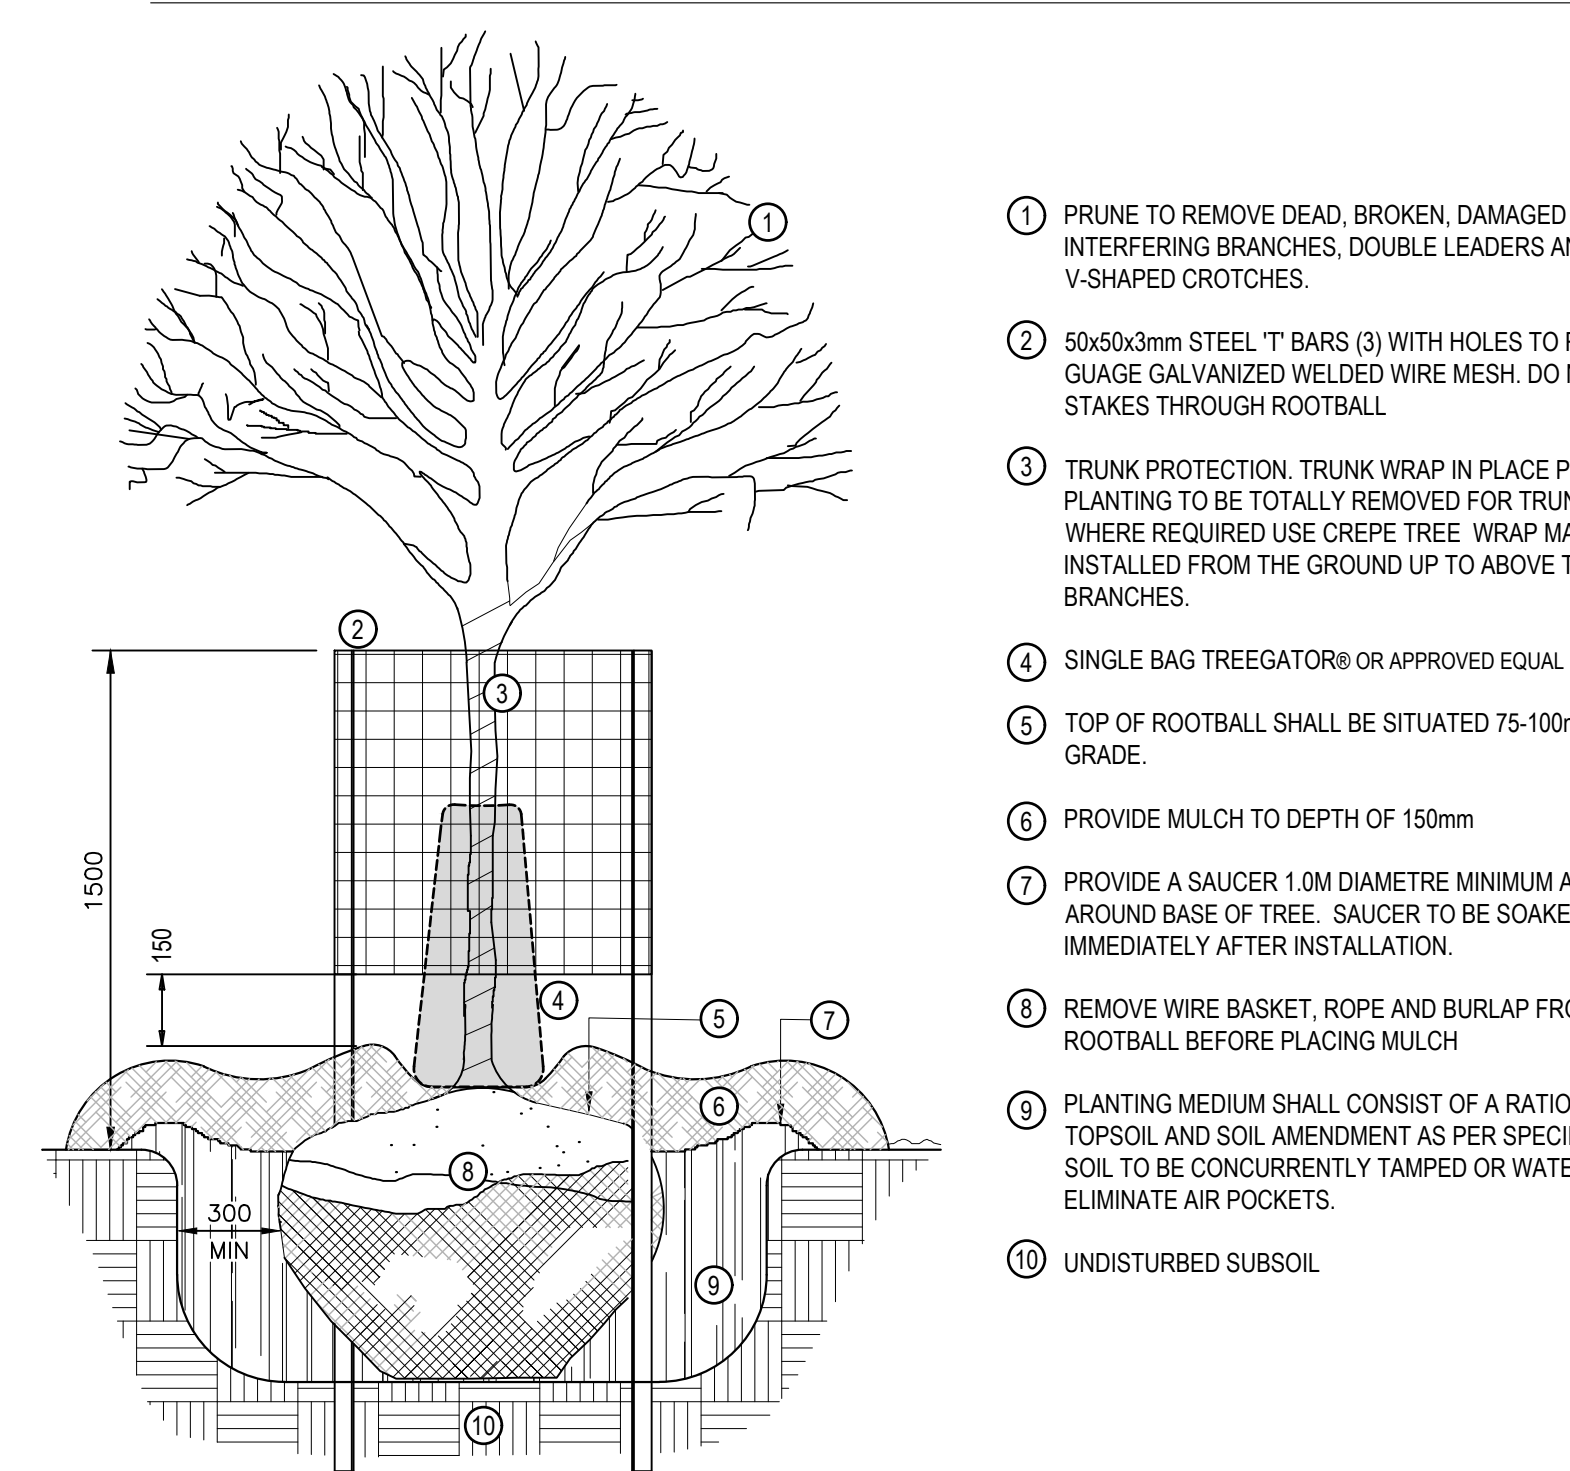


1 DECIDUOUS TREE PLANTING

Section

REDAR HEDGE NTS

ection

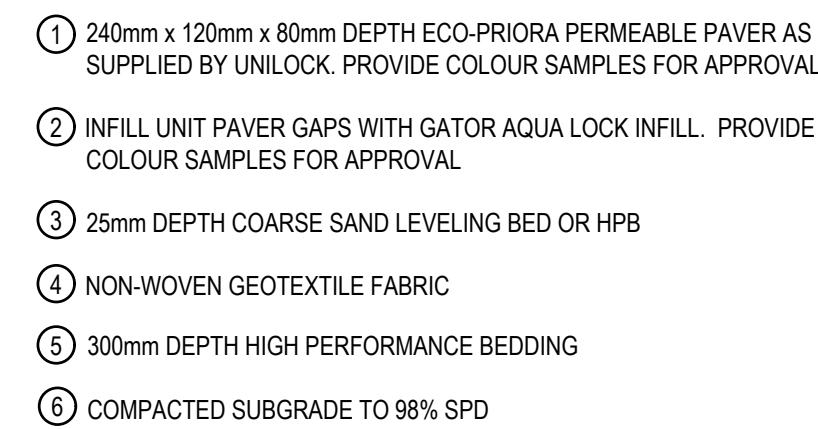

5	PERMEABLE UNIT PAVING (PEDESTRIAN AREAS) Section
---	---